


DATE	
BY	
FINAL SURVEY	SURVEYED
NOTE BOOK	PLOTTED
NO.	TEMPLATE
	AREAS CHECKED

DATE	
BY	
ORIGINAL SURVEY	SURVEYED
NOTE BOOK	PLOTTED
NO.	TEMPLATE
	AREAS CHECKED

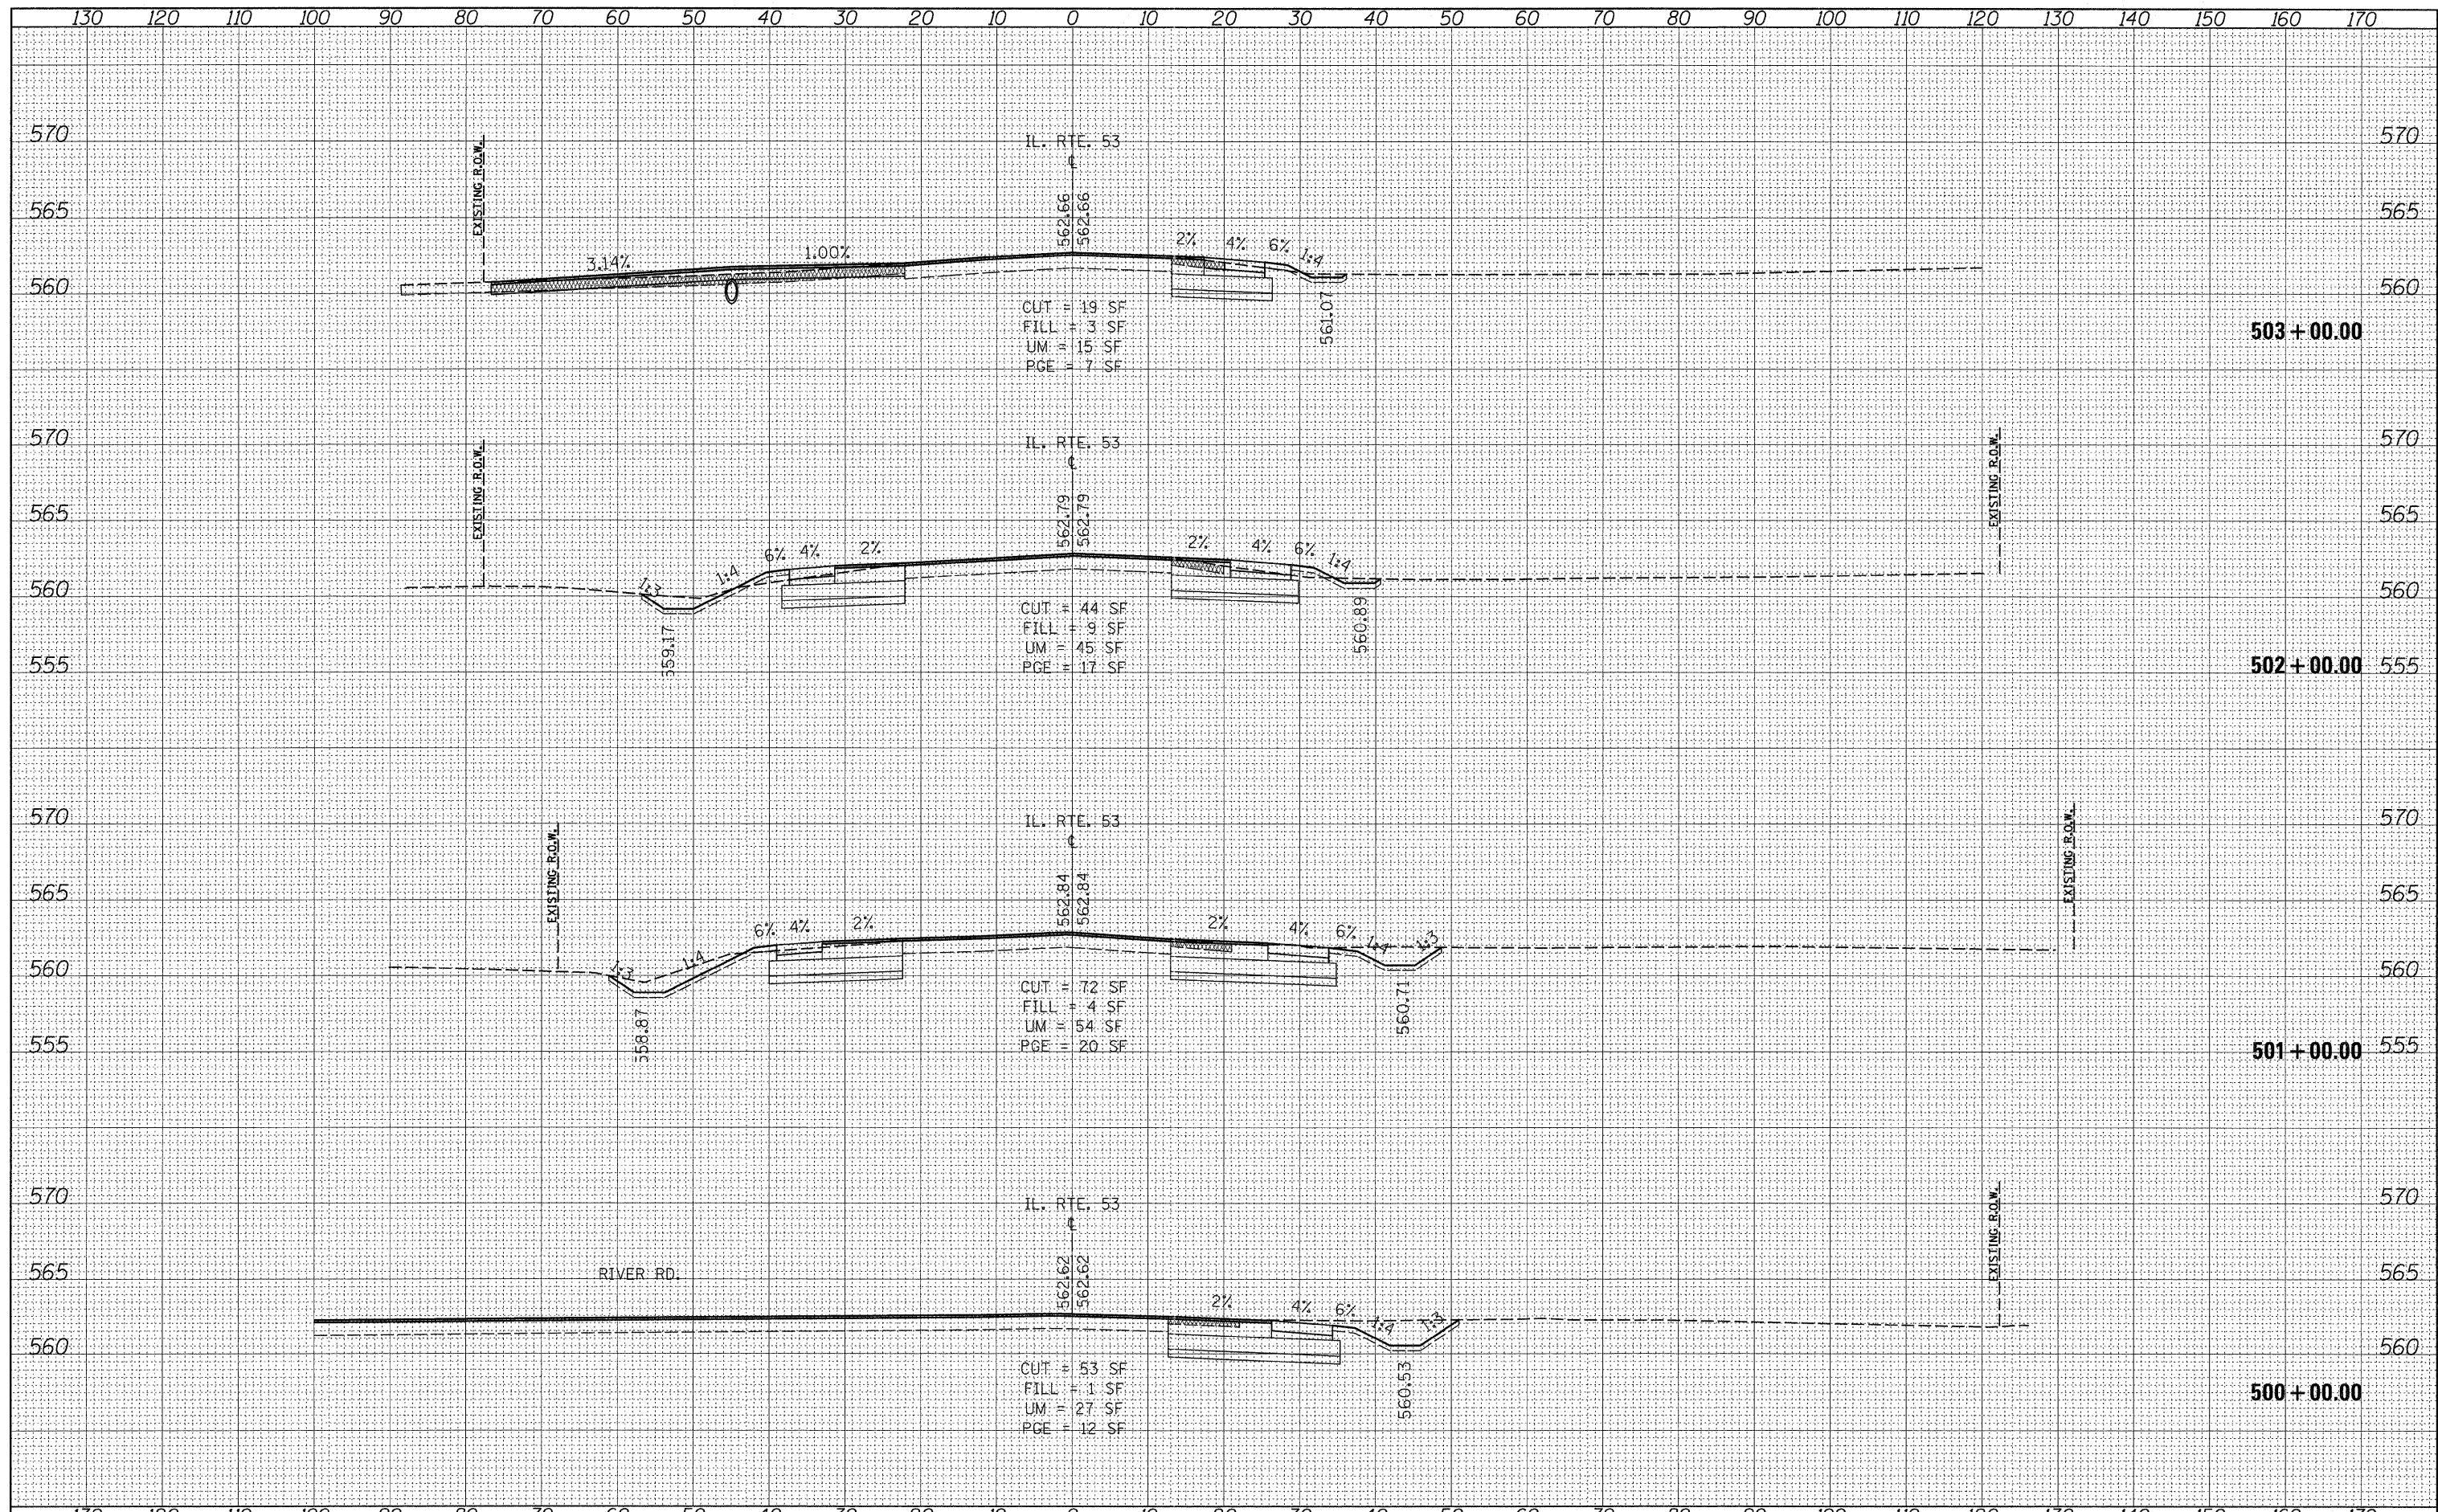

FILE NAME =	USER NAME = becker.tom	DESIGNED -	REVISED -	STATE OF ILLINOIS DEPARTMENT OF TRANSPORTATION	IL ROUTE 53 CROSS SECTIONS	F.A.P. RTE. 846	SECTION 4-N-3	COUNTY WILL	TOTAL SHEETS 68	SHEET NO. 60	
ea:\p\work\p\dot\becker.tom\d0150277\p142009-	ht-xssht-1153-Design.dgn	DRAWN -	REVISED -			SCALE:	SHEET NO. OF SHEETS	STA. 500+00.00 TO STA. 503+00.00	CONTRACT NO. 60L42		FED. ROAD DIST. NO. 1 ILLINOIS FED. AID PROJECT
	PLOT SCALE = 10,0000' / 1"	CHECKED -	REVISED -								
	PLOT DATE = 8/23/2011	DATE -	REVISED -								