


DATE	
BY	
FINAL SURVEY	SURVEYED
NOTE BOOK	PLOTTED
NO.	TEMPLATE
	AREAS CHECKED

DATE	
BY	
ORIGINAL SURVEY	SURVEYED
NOTE BOOK	PLOTTED
NO.	TEMPLATE
	AREAS CHECKED

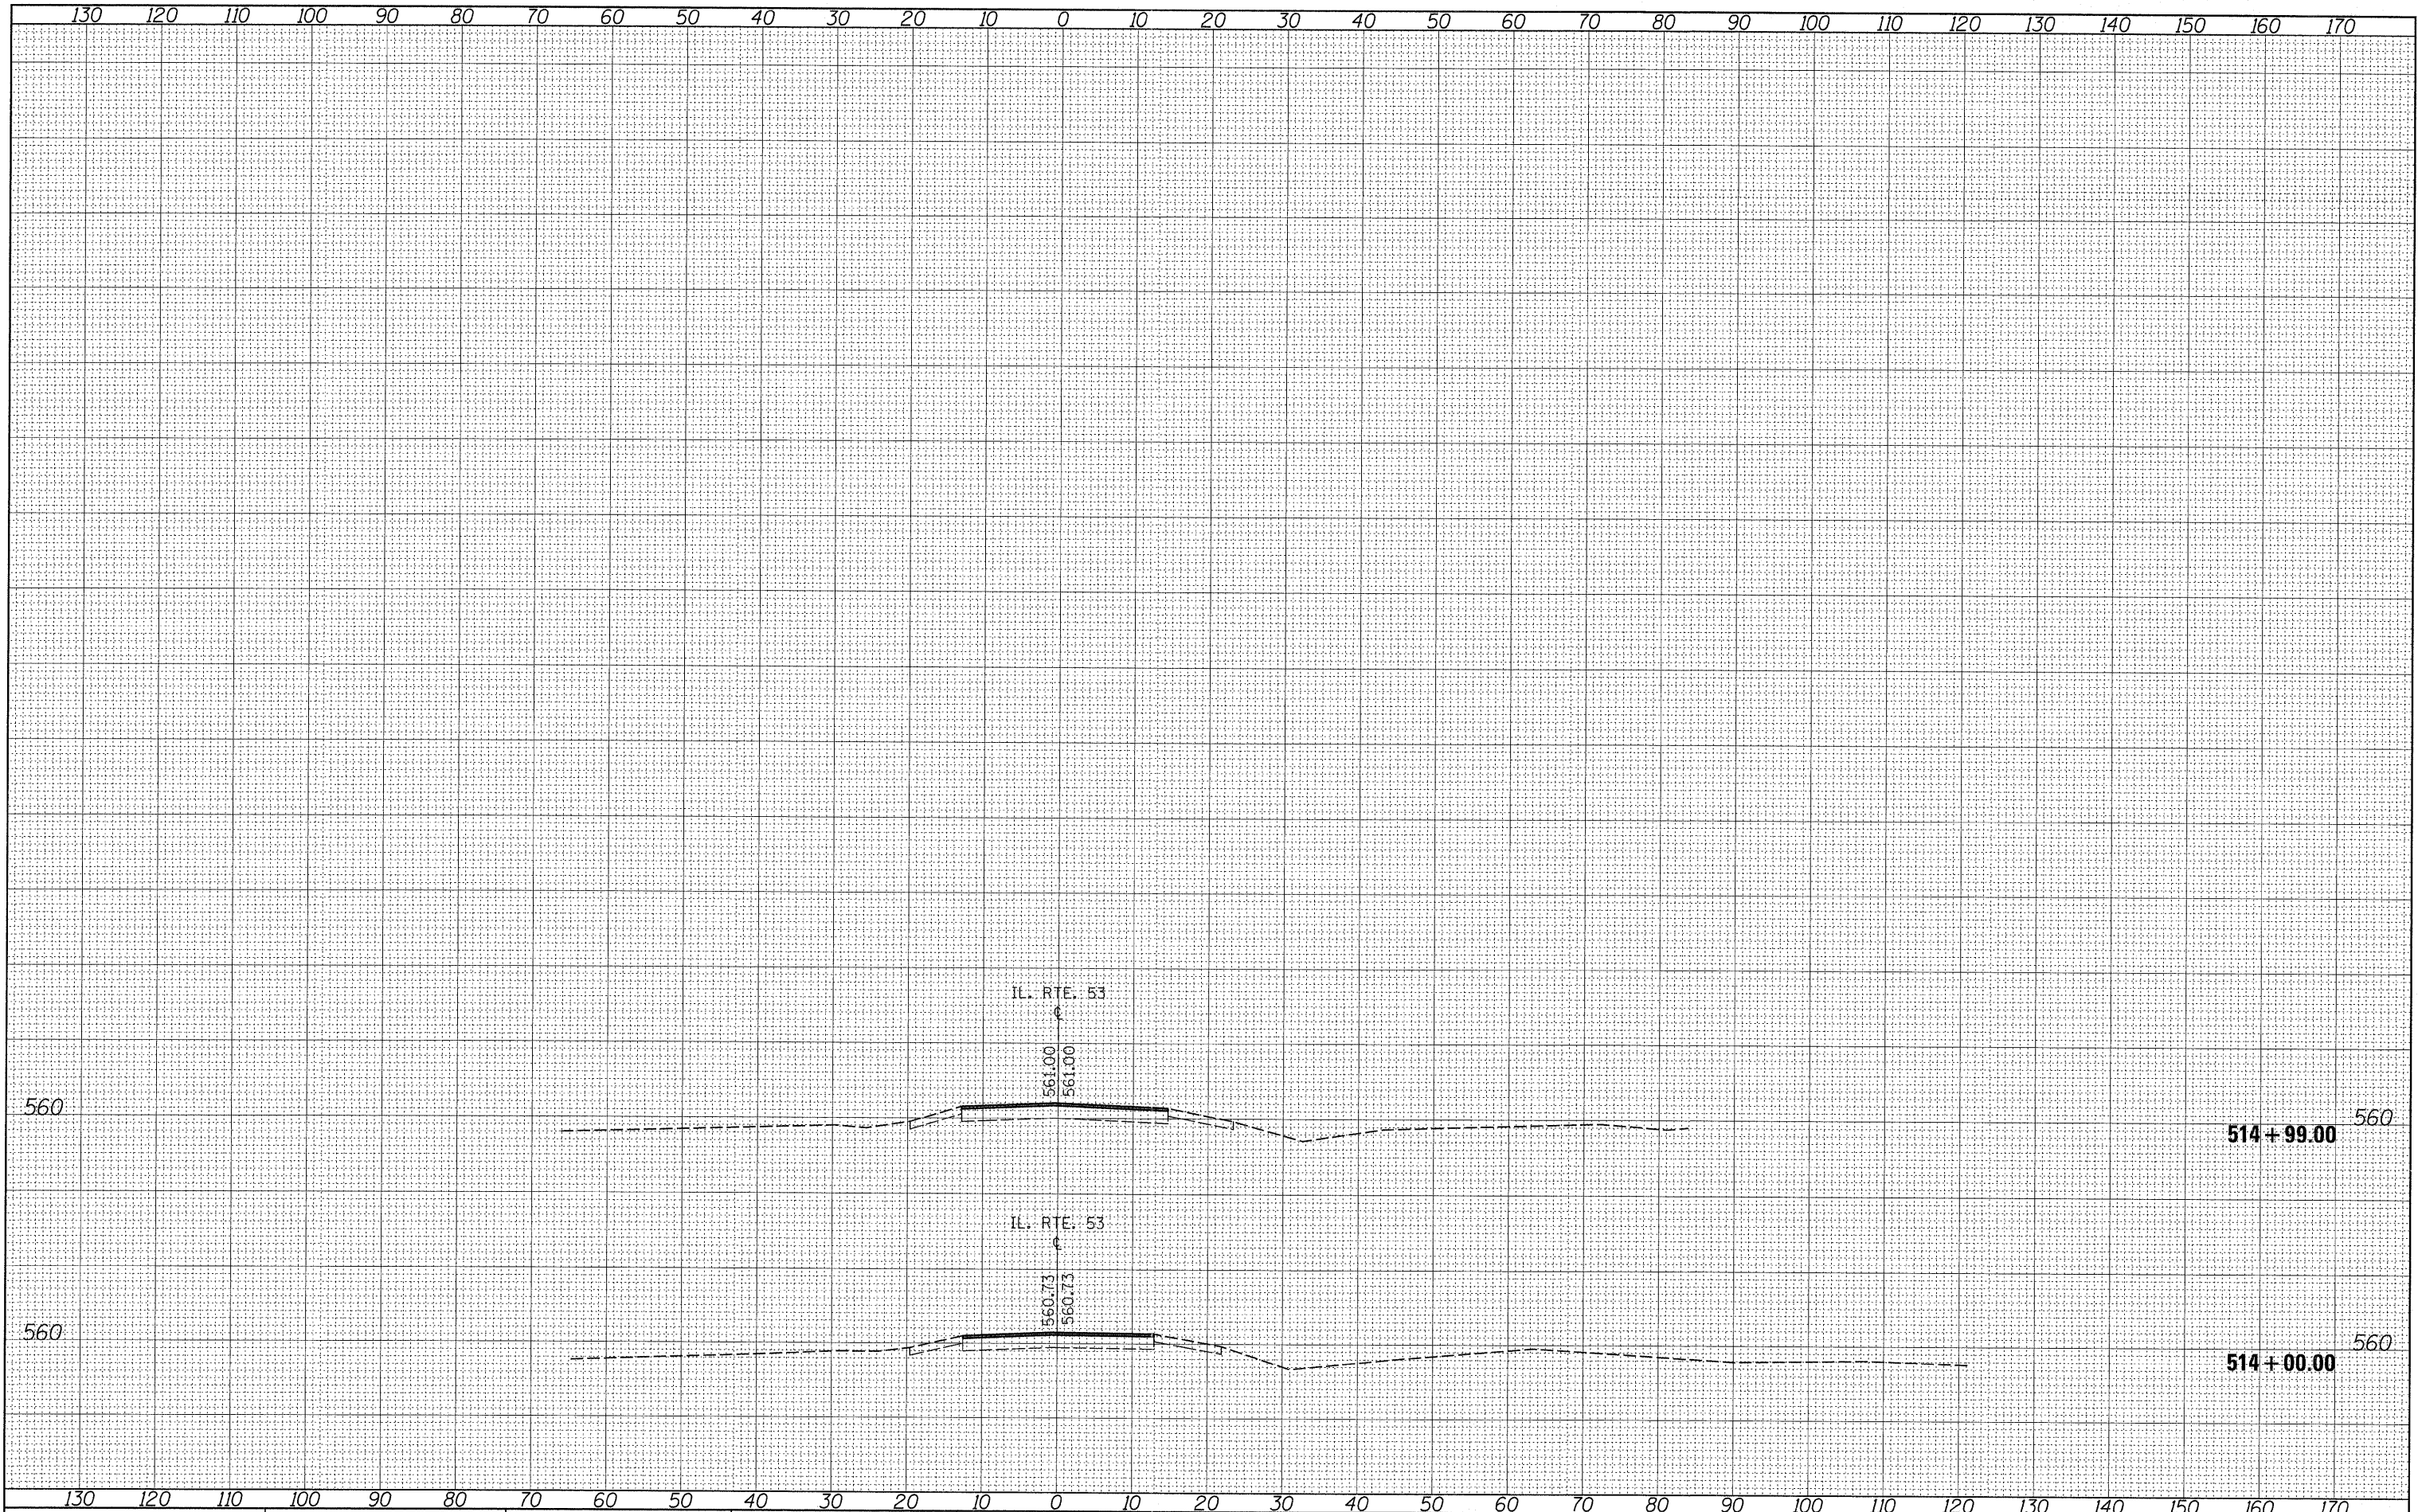

FILE NAME =	USER NAME = becker\cm	DESIGNED -	REVISED -	STATE OF ILLINOIS DEPARTMENT OF TRANSPORTATION				IL ROUTE 53 CROSS SECTIONS		F.A.P. RTE.	SECTION	COUNTY	TOTAL SHEETS	SHEET NO.
c:\pw\work\p\dot\becker\cm\d0150277\p142009-	ct-xssh\1153-Des\gn\dgn	DRAWN -	REVISED -							846	4-N-3	WILL	68	64
PLOT SCALE = 10,0000' / in.		CHECKED -	REVISED -							CONTRACT NO. 60L42				
PLOT DATE = 8/23/2011		DATE -	REVISED -							FED. ROAD DIST. NO. 1 ILLINOIS FED. AID PROJECT				
				SCALE:				SHEET NO.	OF	SHEETS	STA. 514+00.00	TO STA. 514+99.00		