

STAGE II DECK PATCHING SCHEDULE

STRUCTURE NO.	LANE NO.	PARTIAL-DEPTH PATCHING SQ. YD.	FULL-DEPTH PATCHING SQ. YD.	LANE CLOSURE
016-0036	2	75	0	LANE 2 NB
016-1045	---	---	---	---
016-1048	---	---	---	---
016-1052	2	113	0	LANE 2 SB
016-1055	2	92	0	LANE 2 SB
016-1075	2	---	---	---

NOTE:
SOME PARTIAL-DEPTH PATCHES MAY REQUIRE FULL-DEPTH PATCHING BASED ON FIELD CONDITIONS

STAGE II TRAFFIC CONTROL NOTES:

- LANE 2 NB (SN 016-0036) AND LANE 2 SB (SN 016-1055) CLOSURES WILL BE ALLOWED AS NOTED IN THE SPECIAL PROVISION "KEEPING EXPRESSWAY OPEN TO TRAFFIC".
- LANE 2 NB (SN 016-0036):
 - PATCHING DURING STAGE II WILL ONLY BE ALLOWED DURING THE NIGHTTIME CLOSURE OF LANE 1 NB.
 - TRAFFIC CONTROL:
 - PRIOR TO WORK ZONE SET UP "CENTER LANE CLOSURE" AS SHOWN ON "CENTER LANE CLOSURE" DETAIL.
 - DURING CONSTRUCTION ACTIVITIES LANE 1 SHALL BE CLOSED NIGHTLY AND ONE LANE OF TRAFFIC SHALL BE MAINTAINED IN LANE 3.
 - DURING THE PATCHING ON LANE 2, I-55 NB TO US 41 NB RAMP SHALL BE CLOSED NIGHTLY AND RAMP TRAFFIC SHALL BE DETOURED.
 - DURING PERIODS OF NO CONSTRUCTION ACTIVITIES LANE 1 SHALL BE OPEN AND LANE 2 SHALL BE CLOSED THROUGH THE CORE SEPARATING LANE 2 AND LANE 3.
 - THE TRAFFIC SHALL BE MAINTAINED AS SHOWN ON THE "TRAFFIC CONTROL DETAILS FOR FREEWAY CENTER LANE CLOSURE" DETAIL.
- LANE 2 SB (SN 016-1055):
 - PATCHING DURING STAGE II WILL ONLY BE ALLOWED DURING THE NIGHTTIME CLOSURE OF LANE 1 SB.
 - TRAFFIC CONTROL:
 - DURING CONSTRUCTION ACTIVITIES, ONE LANE OF TRAFFIC SHALL BE MAINTAINED IN LANE 3 SN 016-1055).
 - THE LANE CLOSURES FOR THE APPROACH TO SN 016-1052 SHALL BE THE SAME AS SHOWN IN STAGE 1B. THIS LANE CONFIGURATION SHALL BE MAINTAINED UNTIL LANE 2 IS OPENED TO TRAFFIC.
 - DURING THE CLOSURE OF LANE 1 DETOUR THE RAMP TRAFFIC.
 - DURING PERIODS OF NO CONSTRUCTION ACTIVITIES IN LANE 2, LANE 1 SHALL BE OPENED TO TRAFFIC.

PORTABLE CHANGEABLE MESSAGE SIGNS AT I-55 NB


NB US 41
USE
DETOUR

USE DURING NIGHTLY
LANE 1 CLOSURE

NB US 41
LEFT LANE
ONLY

SB US 41
RIGHT LANE
ONLY

USE DAILY USE DAILY

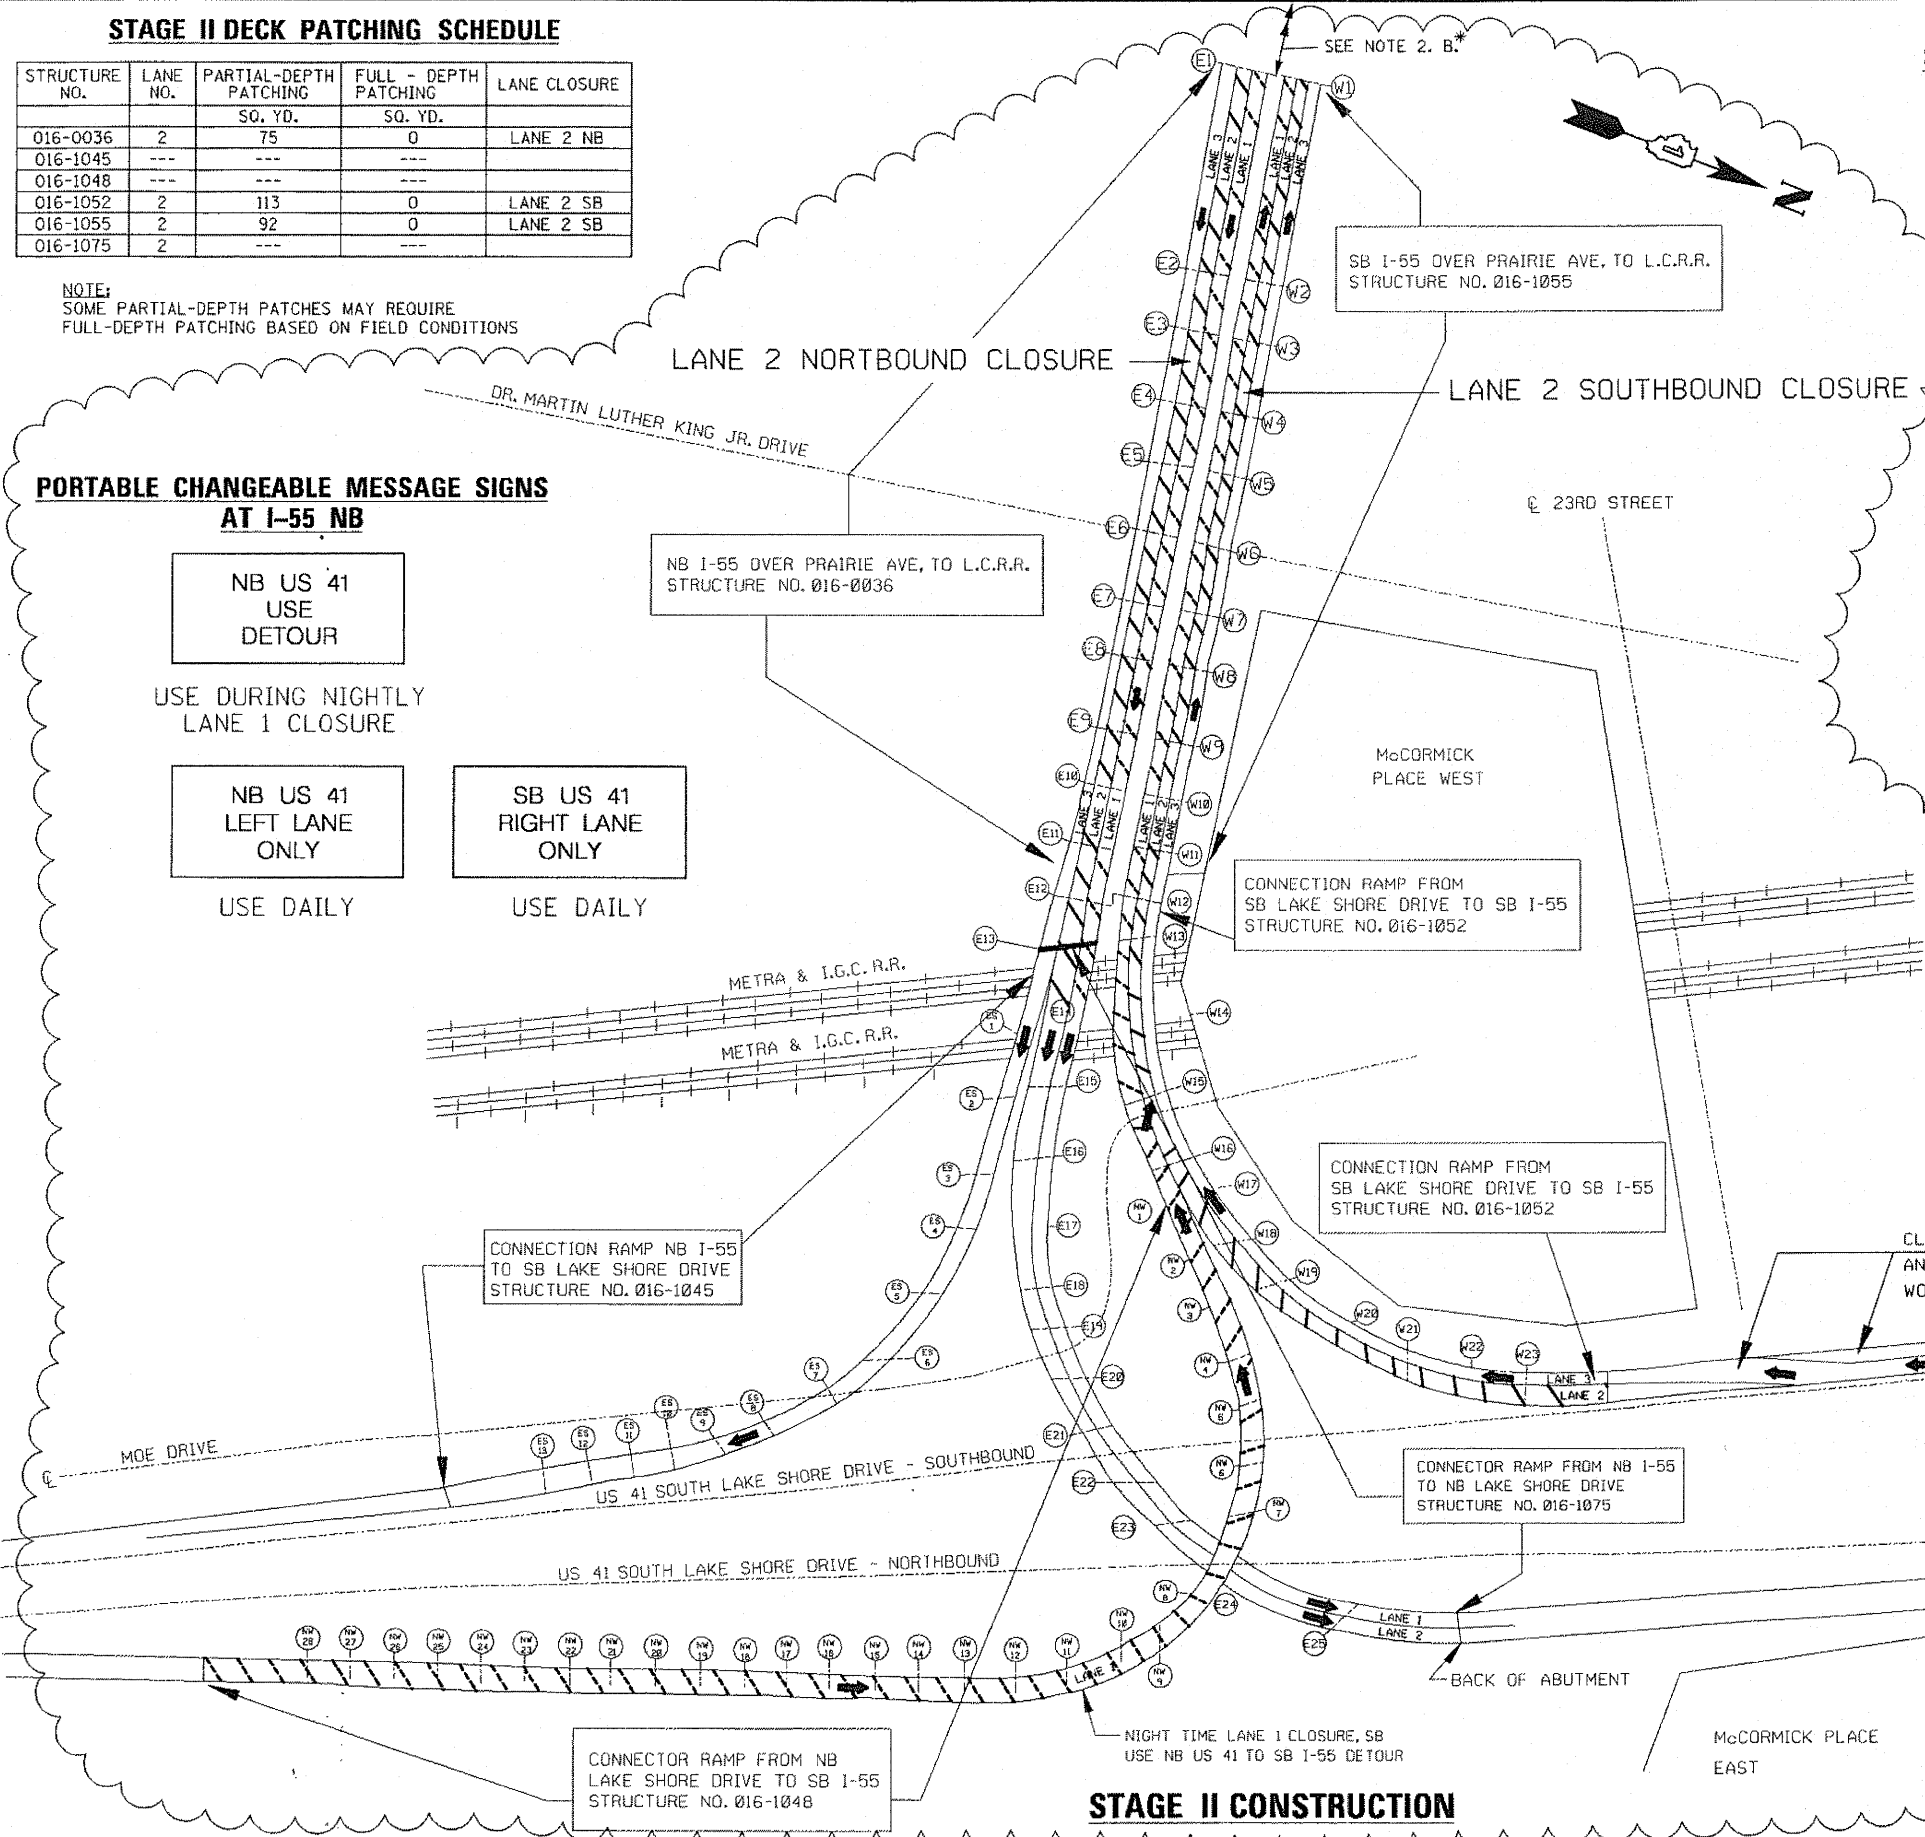

***FOR CENTER LANE CLOSURE AND WEAVE:**

- PLACE: 900' - 8" WHITE TAPE TYPE III
1,000' - 4" YELLOW TAPE TYPE III
40 SF - PAVEMENT MARKING REMOVAL
- PLACE I-55 NB PCMS PRIOR TO LANE CLOSURES AND WEAVE

CLOSE RIGHT LANE OF 2 LANE ENTRANCE RAMP AND WEAVE TRAFFIC FROM LEFT LANE BEFORE WORK ZONE. SEE STAGE 1B. SEE SHT. 06.

LEGEND:

- WORK ZONE OR LANE CLOSURE
- TEMPORARY NIGHT TIME LANE 1 CLOSURE FOR LANE 2 CONSTRUCTION ACTIVITIES
- TRAFFIC DIRECTION

FILE NAME = R:\1022006\I-55\STRUCTURAL\sheet\1022006-07-stage-II.dgn