


STAGE I DECK PATCHING SCHEDULE

STRUCTURE NO.	LANE NO.	PARTIAL-DEPTH PATCHING SQ. YD.	FULL-DEPTH PATCHING SQ. YD.	LANE CLOSURE
016-0036	1	32	0	LANE 1 NB
016-1045	---	---	---	
016-1048	---	---	---	
016-1052	3	106	12	LANE 3 SB
016-1055	3	46	0	LANE 3 SB
016-1075	1	28	0	LANE 1 NB

NOTE:
SOME PARTIAL-DEPTH PATCHES MAY REQUIRE FULL-DEPTH PATCHING BASED ON FIELD CONDITIONS

STAGE IA TRAFFIC CONTROL NOTES

- CLOSURES OF LANE 1 (SN 016-0036 & SN 016-1075) NB I-55 AND LANE 3 (SN 016-055 & SN 016-0052) SB I-55 WILL BE ALLOWED AS NOTED IN THE SPECIAL PROVISION "KEEPING THE EXPRESSWAY OPEN TO TRAFFIC".
- LANE 1:
LANE 1 APPROACHING THE WORK ZONE SHALL BE CLOSED AS SHOWN ON STANDARD 701401.
- LANE 3:
THE RIGHT LANE OF THE TWO LANE RAMP (SN 016-1052) AND LANE 3 SB I-55 (SN 016-1055) SHALL BE CLOSED AS SHOWN ON STANDARD 701422.

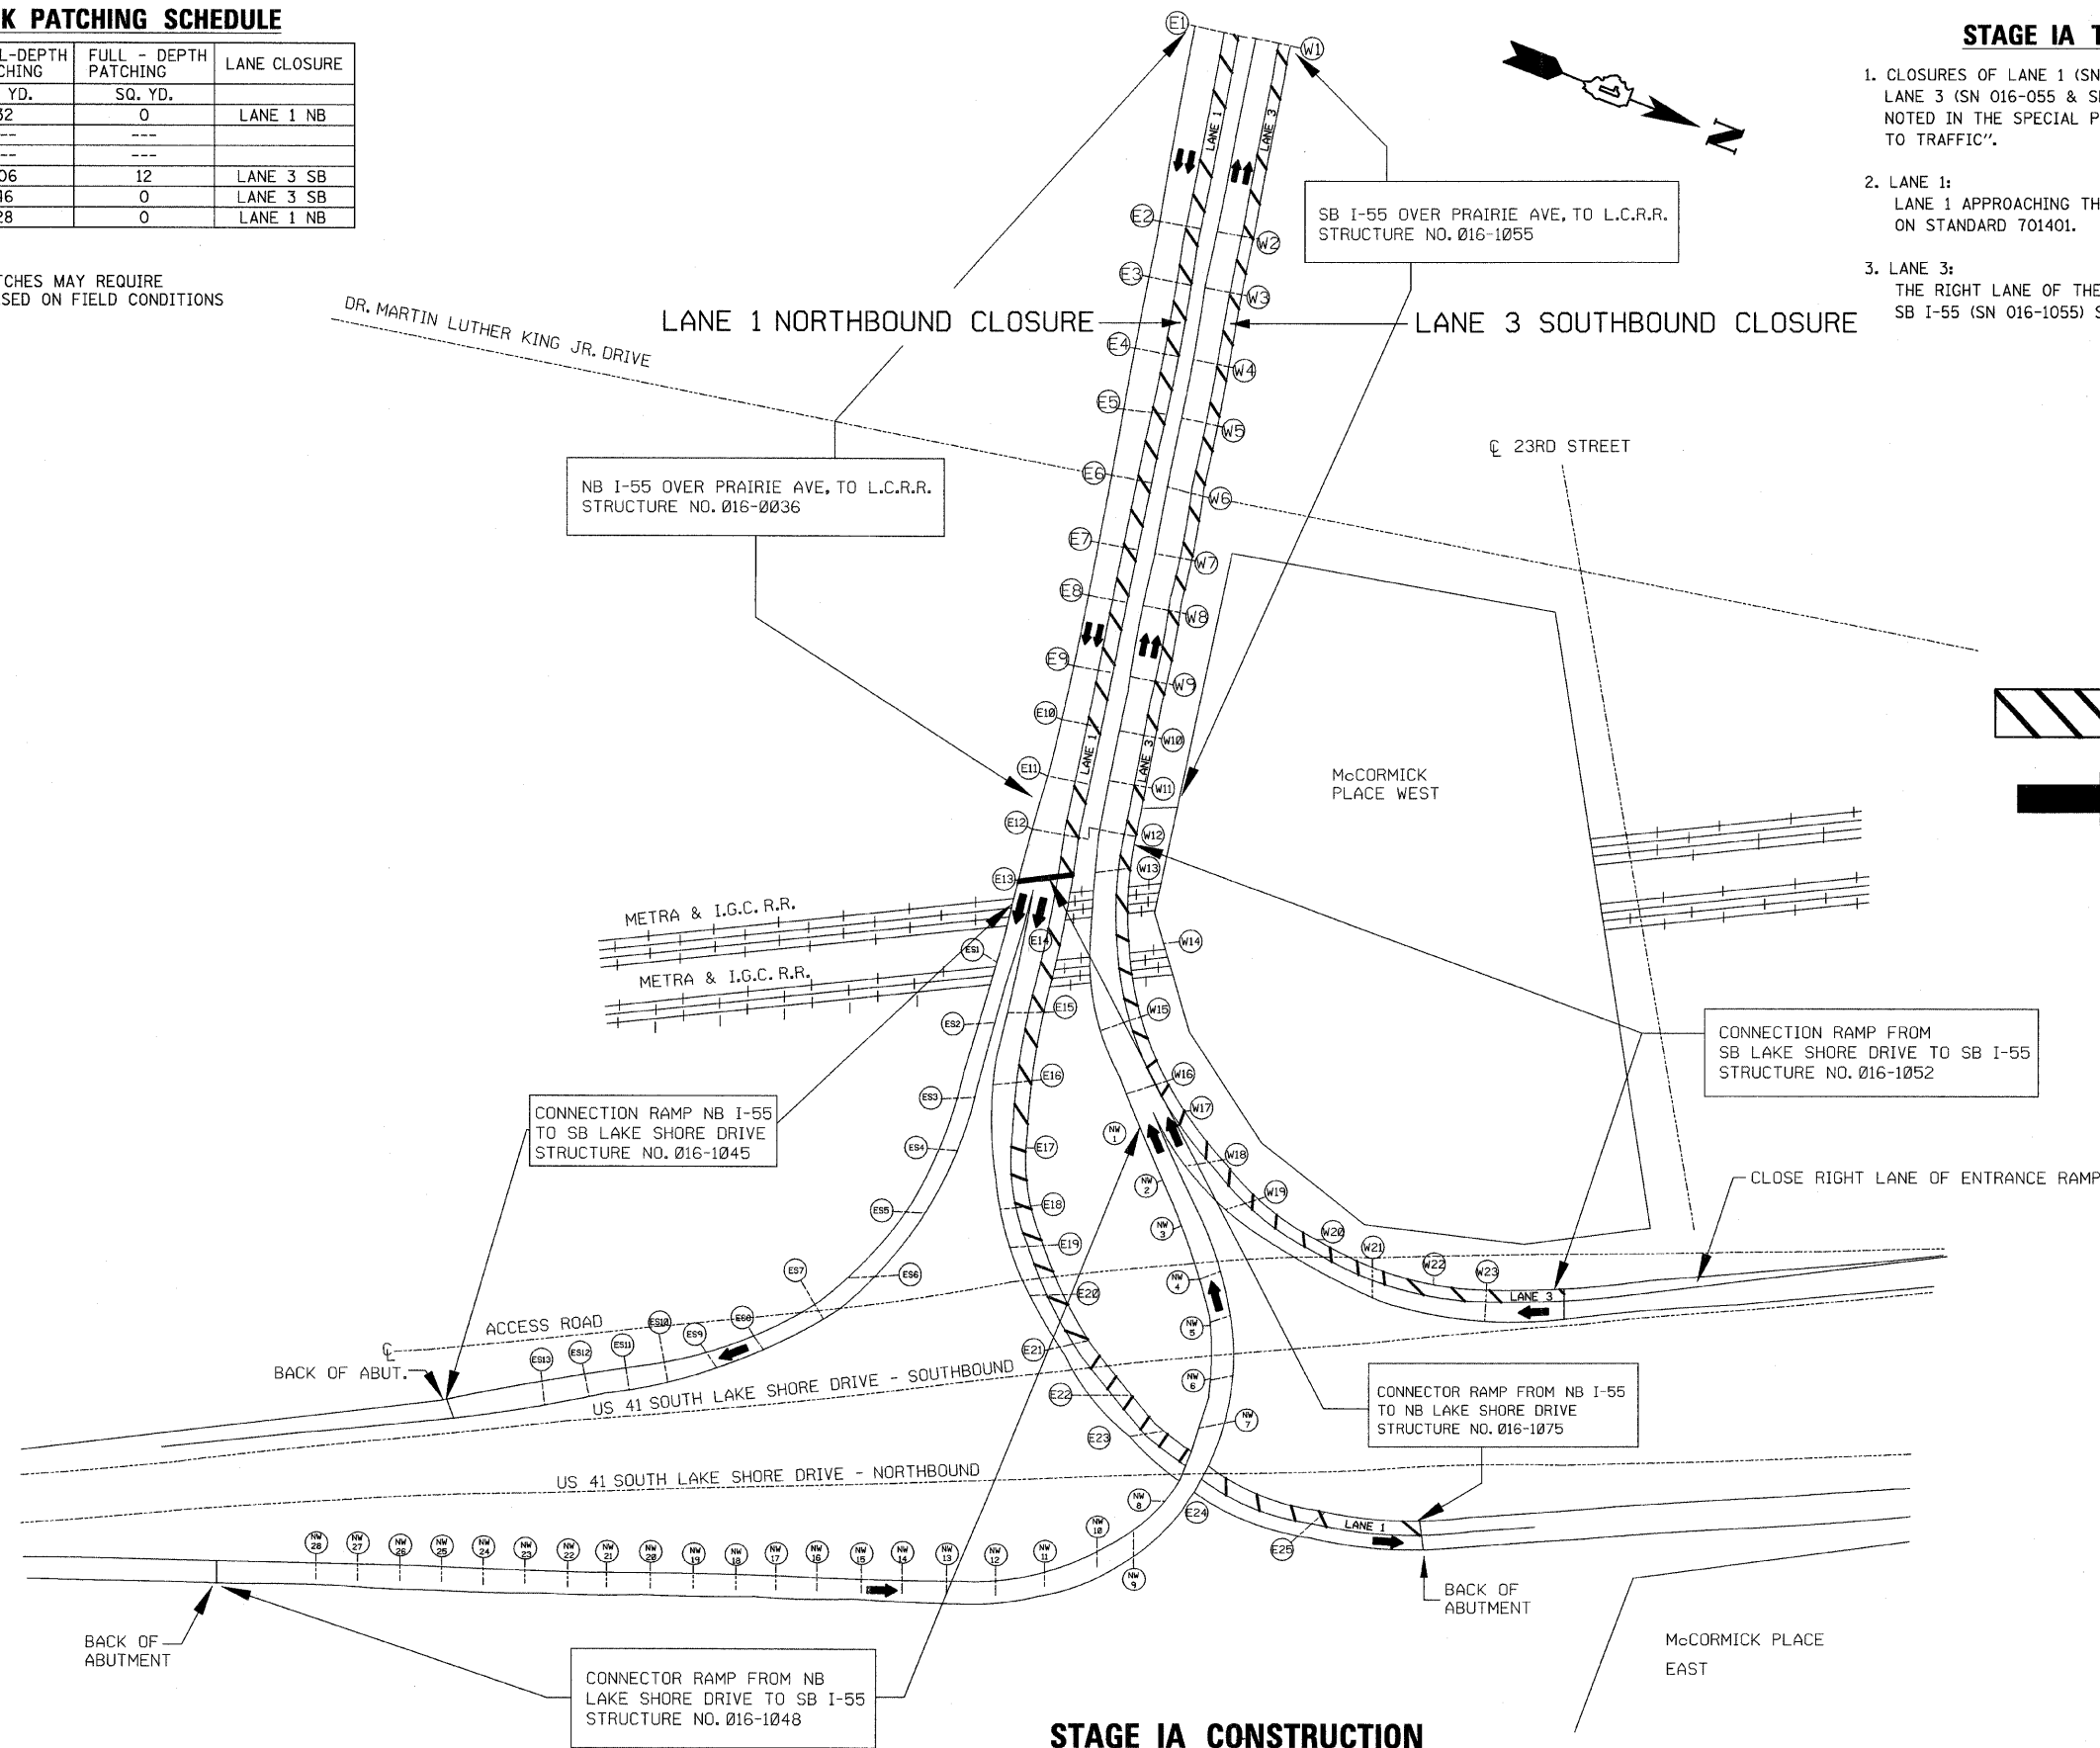

LEGEND:

- WORK ZONE OR LANE CLOSURE
- TRAFFIC DIRECTION

STAGE IA CONSTRUCTION

FILE NAME = I:\102908_I-55\STRUCTURAL\sheet\DIGP37-05-stage_1A.dgn

<p>CHRISTIAN-ROGE & ASSOCIATES, INC.</p>	USER NAME = ID07	DESIGNED - J.C.N./B.N.S.	REVISED -	<p align="center">STATE OF ILLINOIS DEPARTMENT OF TRANSPORTATION</p>	<p align="center">SUGGESTED STAGE IA CONSTRUCTION F.A.I. RTE. I-55 OVER U.S. 41 / LAKE SHORE DRIVE</p>	F.A.I. RTE. 55	SECTION 2011-031-BR	COUNTY COOK	TOTAL SHEETS 41	SHEET NO. 5
	PLOT SCALE = 50.0000' / IN.	CHECKED - B.N.S./J.C.N.	REVISED -				SHEET NO. 55 OF 541 SHEETS		CONTRACT NO. 60P37	
	PLOT DATE = 10/12/2011	DATE - OCTOBER 12, 2011	REVISED -							