


**STAGE II DECK PATCHING SCHEDULE**

STRUCTURE NO.	LANE NO.	PARTIAL-DEPTH PATCHING SQ. YD.	FULL-DEPTH PATCHING SQ. YD.	LANE CLOSURE
016-0036	2	75	0	LANE 2 NB
016-1045	---	---	---	
016-1048	---	---	---	
016-1052	2	113	0	LANE 2 SB
016-1055	2	92	0	LANE 2 SB
016-1075	2	---	---	

NOTE:  
SOME PARTIAL-DEPTH PATCHES MAY REQUIRE FULL-DEPTH PATCHING BASED ON FIELD CONDITIONS

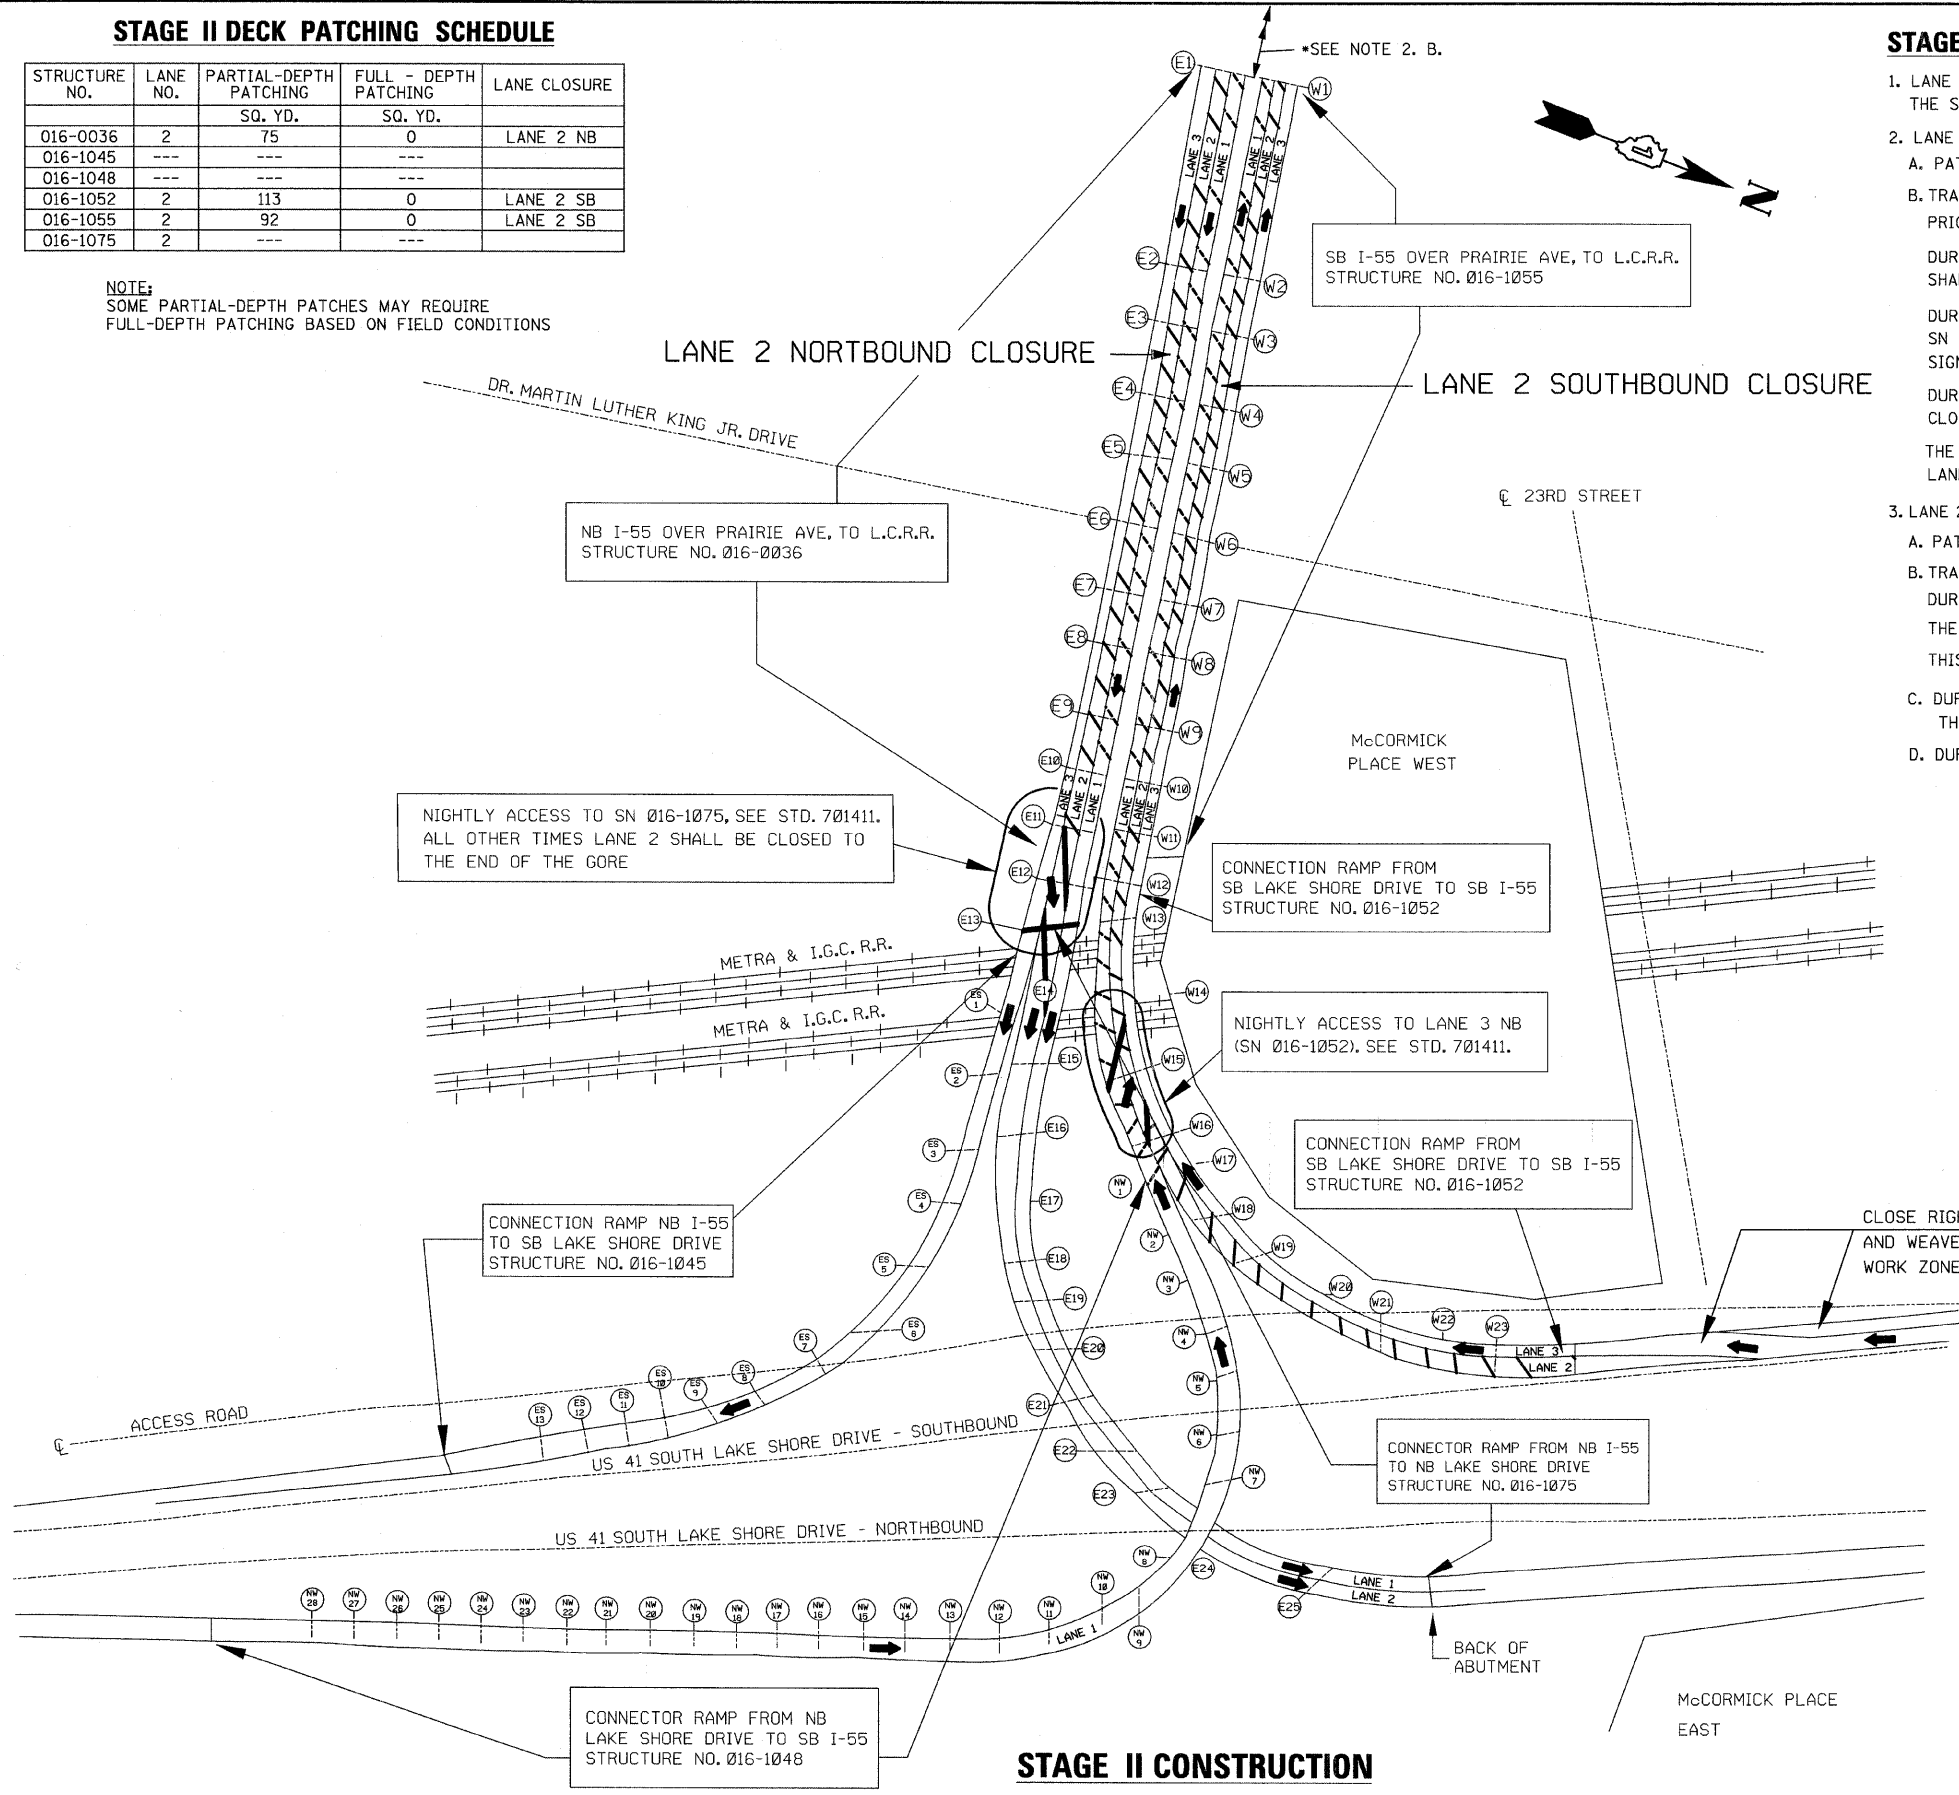


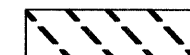

**STAGE II TRAFFIC CONTROL NOTES:**

- LANE 2 NB (SN 016-0036) AND LANE 2 SB (SN 016-1055) CLOSURES WILL BE ALLOWED AS NOTED IN THE SPECIAL PROVISION "KEEPING EXPRESSWAY OPEN TO TRAFFIC".
- LANE 2 NB (SN 016-0036):
  - PATCHING DURING STAGE II WILL ONLY BE ALLOWED DURING THE NIGHTTIME CLOSURE OF LANE 1 NB.
  - TRAFFIC CONTROL:
    - PRIOR TO WORK ZONE SET UP "CENTER LANE CLOSURE" AS SHOWN ON "CENTER LANE CLOSURE" DETAIL. DURING CONSTRUCTION ACTIVITIES LANE 1 SHALL BE CLOSED NIGHTLY AND ONE LANE OF TRAFFIC SHALL BE MAINTAINED IN LANE 3.
    - DURING THE PATCHING ON LANE 2, THE WEAVE ACCESS TO LANE 1 SHALL BE CLOSED. ACCESS TO SN 016-1075 SHALL BE PROVIDED AS SHOWN ON STANDARD 701411 (APPLICATION 3 OR 4). CONFLICTING SIGNS SHALL BE COVERED AND SIGNING AS SHOWN ON STANDARD 701446 SHALL BE SET UP.
    - DURING PERIODS OF NO CONSTRUCTION ACTIVITIES LANE 1 SHALL BE OPEN AND LANE 2 SHALL BE CLOSED THROUGH THE GORE SEPARATING LANE 2 AND LANE 3.
    - THE TRAFFIC SHALL BE MAINTAINED AS SHOWN ON THE "TRAFFIC CONTROL DETAILS FOR FREEWAY CENTER LANE CLOSURE" DETAIL.
- LANE 2 SB (SN 016-1055):
  - PATCHING DURING STAGE II WILL ONLY BE ALLOWED DURING THE NIGHTTIME CLOSURE OF LANE 1 SB.
  - TRAFFIC CONTROL:
    - DURING CONSTRUCTION ACTIVITIES, ONE LANE OF TRAFFIC SHALL BE MAINTAINED IN LANE 3 SN 016-1055. THE LANE CLOSURES FOR THE APPROACH TO SN 016-1052 SHALL BE THE SAME AS SHOWN IN STAGE 1B. THIS LANE CONFIGURATION SHALL BE MAINTAINED UNTIL LANE 2 IS OPENED TO TRAFFIC.
    - DURING THE CLOSURE OF LANE 1, THE CONTRACTOR SHALL PROVIDE NIGHTLY ACCESS TO LANE 3 FROM THE NB U.S. 41 RAMP (SN 016-1048) AS SHOWN ON THE STANDARD 701411 (APPLICATION 1 OR 2).
    - DURING PERIODS OF NO CONSTRUCTION ACTIVITIES IN LANE 2, LANE 1 SHALL BE OPENED TO TRAFFIC.

**\*FOR CENTER LANE CLOSURE:**

PLACE: 900' - 8" WHITE TAPE TYPE III  
1,000' - 4" YELLOW TAPE TYPE III  
40 SF - PAVEMENT MARKING REMOVAL

**LEGEND:**

-  WORK ZONE OR LANE CLOSURE
-  TEMPORARY NIGHT TIME LANE 1 CLOSURE FOR LANE 2 CONSTRUCTION ACTIVITIES
-  TRAFFIC DIRECTION

FILE NAME = I:\102908\_1-55\STRUCTURAL\sheet\016037-07-stage-II.dgn

	USER NAME = IDOT	DESIGNED - J.C.N./B.N.S.	REVISED -	<b>STATE OF ILLINOIS DEPARTMENT OF TRANSPORTATION</b>	<b>SUGGESTED STAGE II CONSTRUCTION F.A.I. RTE. I-55 OVER U.S. 41 / LAKE SHORE DRIVE</b>	F.A.I. RTE. 55	SECTION 2011-031-BR	COUNTY COOK	TOTAL SHEETS 41	SHEET NO. 7
	PLOT SCALE = 50,0000' / IN.	CHECKED - B.N.S./J.C.N.	REVISED -			DATE - OCTOBER 12, 2011	SHEET NO. S7 OF S41 SHEETS	CONTRACT NO. 60P37	ILLINOIS FED. AID PROJECT	