



**STAGE IIIA DECK PATCHING SCHEDULE**

STRUCTURE NO.	LANE NO.	PARTIAL-DEPTH PATCHING SQ. YD.	FULL-DEPTH PATCHING SQ. YD.	LANE CLOSURE
016-0036	3	282	0	LANE 3 NB
016-1045	---	---	---	
016-1048	---	---	---	
016-1052	1	73	0	LANE 1 SB
016-1055	1	12	0	LANE 1 SB
016-1075	---	---	---	

**NOTE:**  
SOME PARTIAL-DEPTH PATCHES MAY REQUIRE FULL-DEPTH PATCHING BASED ON FIELD CONDITIONS

**STAGE IIIA TRAFFIC CONTROL NOTES**

- LANE 2 NB (SN 016-0036) AND LANE 1 SB (SN 016-1055) CLOSURES WILL BE ALLOWED AS NOTED IN THE SPECIAL PROVISION "KEEPING EXPRESSWAY OPEN TO TRAFFIC".
- LANE 3 NB (SN 016-0036):
  - PATCHING DURING STAGE IIIA WILL BE DONE IN LANE 3 NB.
  - TRAFFIC CONTROL:  
CLOSE LANE 3 NB (SN 016-0036) AFTER THE CERMAK EXIT. USE STANDARDS 701400 & 701401.  
FOR SB & NB RYAN EXIT RAMP, USE STANDARD 701411, APPLICATION 2 AND LEAD TRAFFIC TO LANE 2.  
CLOSE ENTRANCE RAMP FROM STATE STREET TO NB I-55. SEE ENTRANCE RAMP CLOSURE DETAIL.  
TO PROVIDE ACCESS TO EXIT RAMP TO DR. MARTIN LUTHER KING, JR. DRIVE, USE STANDARD 701411, APPLICATION 4.
- LANE 1 SB (SN 016-0055):
  - PATCHING DURING STAGE IIIA WILL BE DONE IN LANE 1 SB.
  - TRAFFIC CONTROL:  
CLOSE LANE 3 NB (SN 016-1048) USING SINGLE LANE WEAVE DETAIL ON (SN 016-1048). LEAD TRAFFIC TO (SN 016-1052) LANE 2.  
CLOSE LANE 2 SB (SN 016-1052) AS SHOWN IN STAGE IB. SEE SHEET NO. 6.

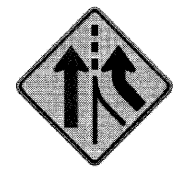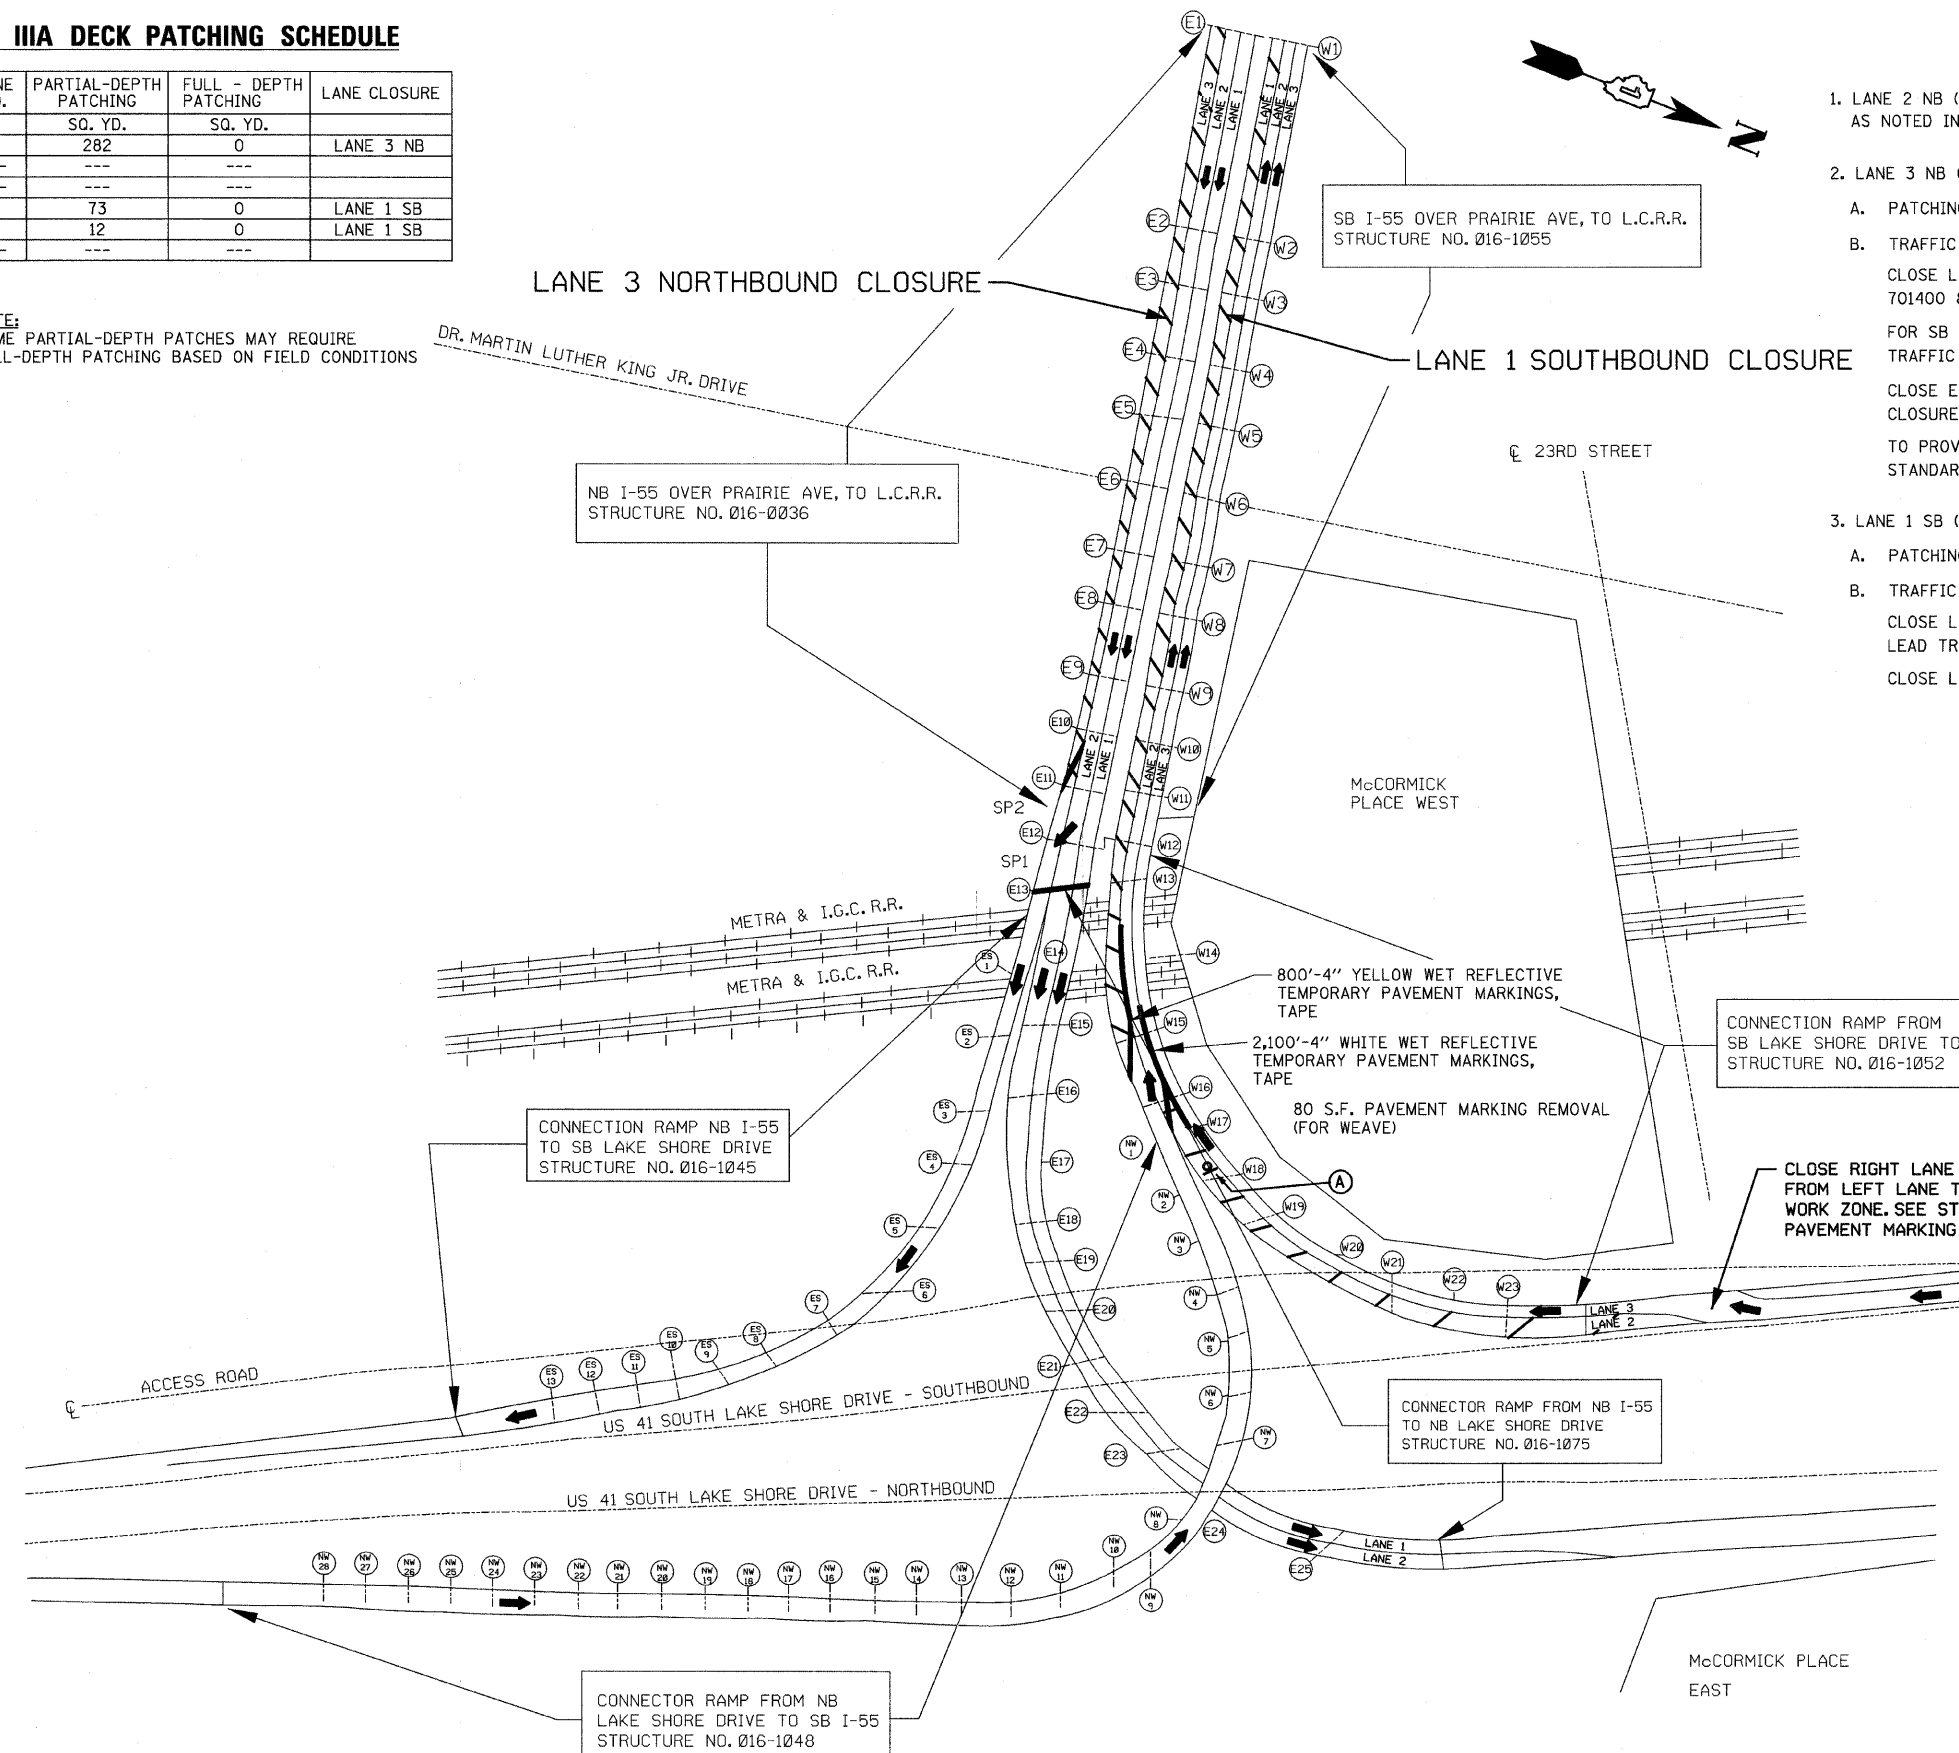

W4-3  
(48 x 48)  
A

**LEGEND:**

- WORK ZONE OR LANE CLOSURE
- TRAFFIC DIRECTION

**STAGE IIIA CONSTRUCTION**

FILE NAME = I:\102908.I-55\STRUCTURAL\sheet\DI60P-37-06-stage IIIA.dgn

**CHRISTIAN-ROGE & ASSOCIATES, INC.**

USER NAME = IDOT	DESIGNED - J.C.N./B.N.S.	REVISED -
PLOT SCALE = 50.0000' / IN.	CHECKED - B.N.S./J.C.N.	REVISED -
PLOT DATE = 10/12/2011	DRAWN - F.M.	REVISED -
	DATE - OCTOBER 12, 2011	REVISED -

**STATE OF ILLINOIS  
DEPARTMENT OF TRANSPORTATION**

**SUGGESTED STAGE IIIA CONSTRUCTION  
F.A.I. RTE. I-55 OVER U.S. 41 / LAKE SHORE DRIVE**

SHEET NO. 58 OF 541 SHEETS

F.A.I. RTE. 55	SECTION 2011-031-BR	COUNTY COOK	TOTAL SHEETS 41	SHEET NO. 8
				CONTRACT NO. 60P37
ILLINOIS FED. AID PROJECT				