

STAGE IIIB DECK PATCHING SCHEDULE


STRUCTURE NO.	LANE NO.	PARTIAL-DEPTH PATCHING SQ. YD.	FULL-DEPTH PATCHING SQ. YD.	LANE CLOSURE
016-0036	3	*	*	LANE 3 NB
016-1045	RAMP	116	0	LANE 3 NB
016-1048	RAMP	86	0	LANE 1 SB
016-1052	1	*	*	LANE 1 SB
016-1055	---	---	---	
016-1075	---	---	---	

NOTES:
SOME PARTIAL-DEPTH PATCHES MAY REQUIRE FULL-DEPTH PATCHING BASED ON FIELD CONDITIONS.


*ANY PATCHING THAT COULD NOT BE PERFORMED IN PREVIOUS STAGES DUE TO RAMP OPENING OR WEAVES.


STAGE IIIB TRAFFIC CONTROL NOTES

- LANE 3 NB (SN 016-0036 & SN 016-1045) AND LANE 1 SB (SN 016-1048 & SN 016-1052) CLOSURES WILL BE ALLOWED, HOWEVER, THESE LANE CLOSURES MUST OCCUR ON SEPARATE WEEKENDS.
- LANE 3 NB (SN 016-0036) & RAMP NB TO SB U.S. 41 (SN 016-1045):
 - PATCHING DURING THIS STAGE WILL BE DONE ON THE RAMP AND ANY REMAINING LOCATIONS IN LANE 3. ALSO DURING THIS STAGE THE JACKS FOR THE PIER REPAIRS WILL BE REMOVED.
 - TRAFFIC CONTROL:
LANE 3 WILL BE CLOSED USING STANDARDS 701400 & 701401. IN ADDITION, THE APPROPRIATE EXIT RAMP CLOSED SIGN SHALL BE INSTALLED.
 - THE RAMP TRAFFIC SHALL BE DETOURED AS SHOWN ON THE "DETOUR PLAN - STAGE IIIB" DRAWING.
- LANE 1 CLOSURE S.B. I-55 & N.B. U.S. 41 RAMP:
 - THIS WORK SHALL CONSIST OF THE CLOSURE OF LANE 1 SB AND THE RAMP FROM N.B. U.S. 41 (SN 016-1048).
 - TRAFFIC CONTROL:
THE ENTRANCE OF THE N.B. U.S. 41 RAMP SHALL BE CLOSED AS SHOWN ON THE "ENTRANCE AND EXIT RAMP CLOSURE DETAIL".
 - THE RAMP TRAFFIC SHALL BE DETOURED AS SHOWN ON THE "DETOUR PLAN - STAGE IIIB" DRAWING.

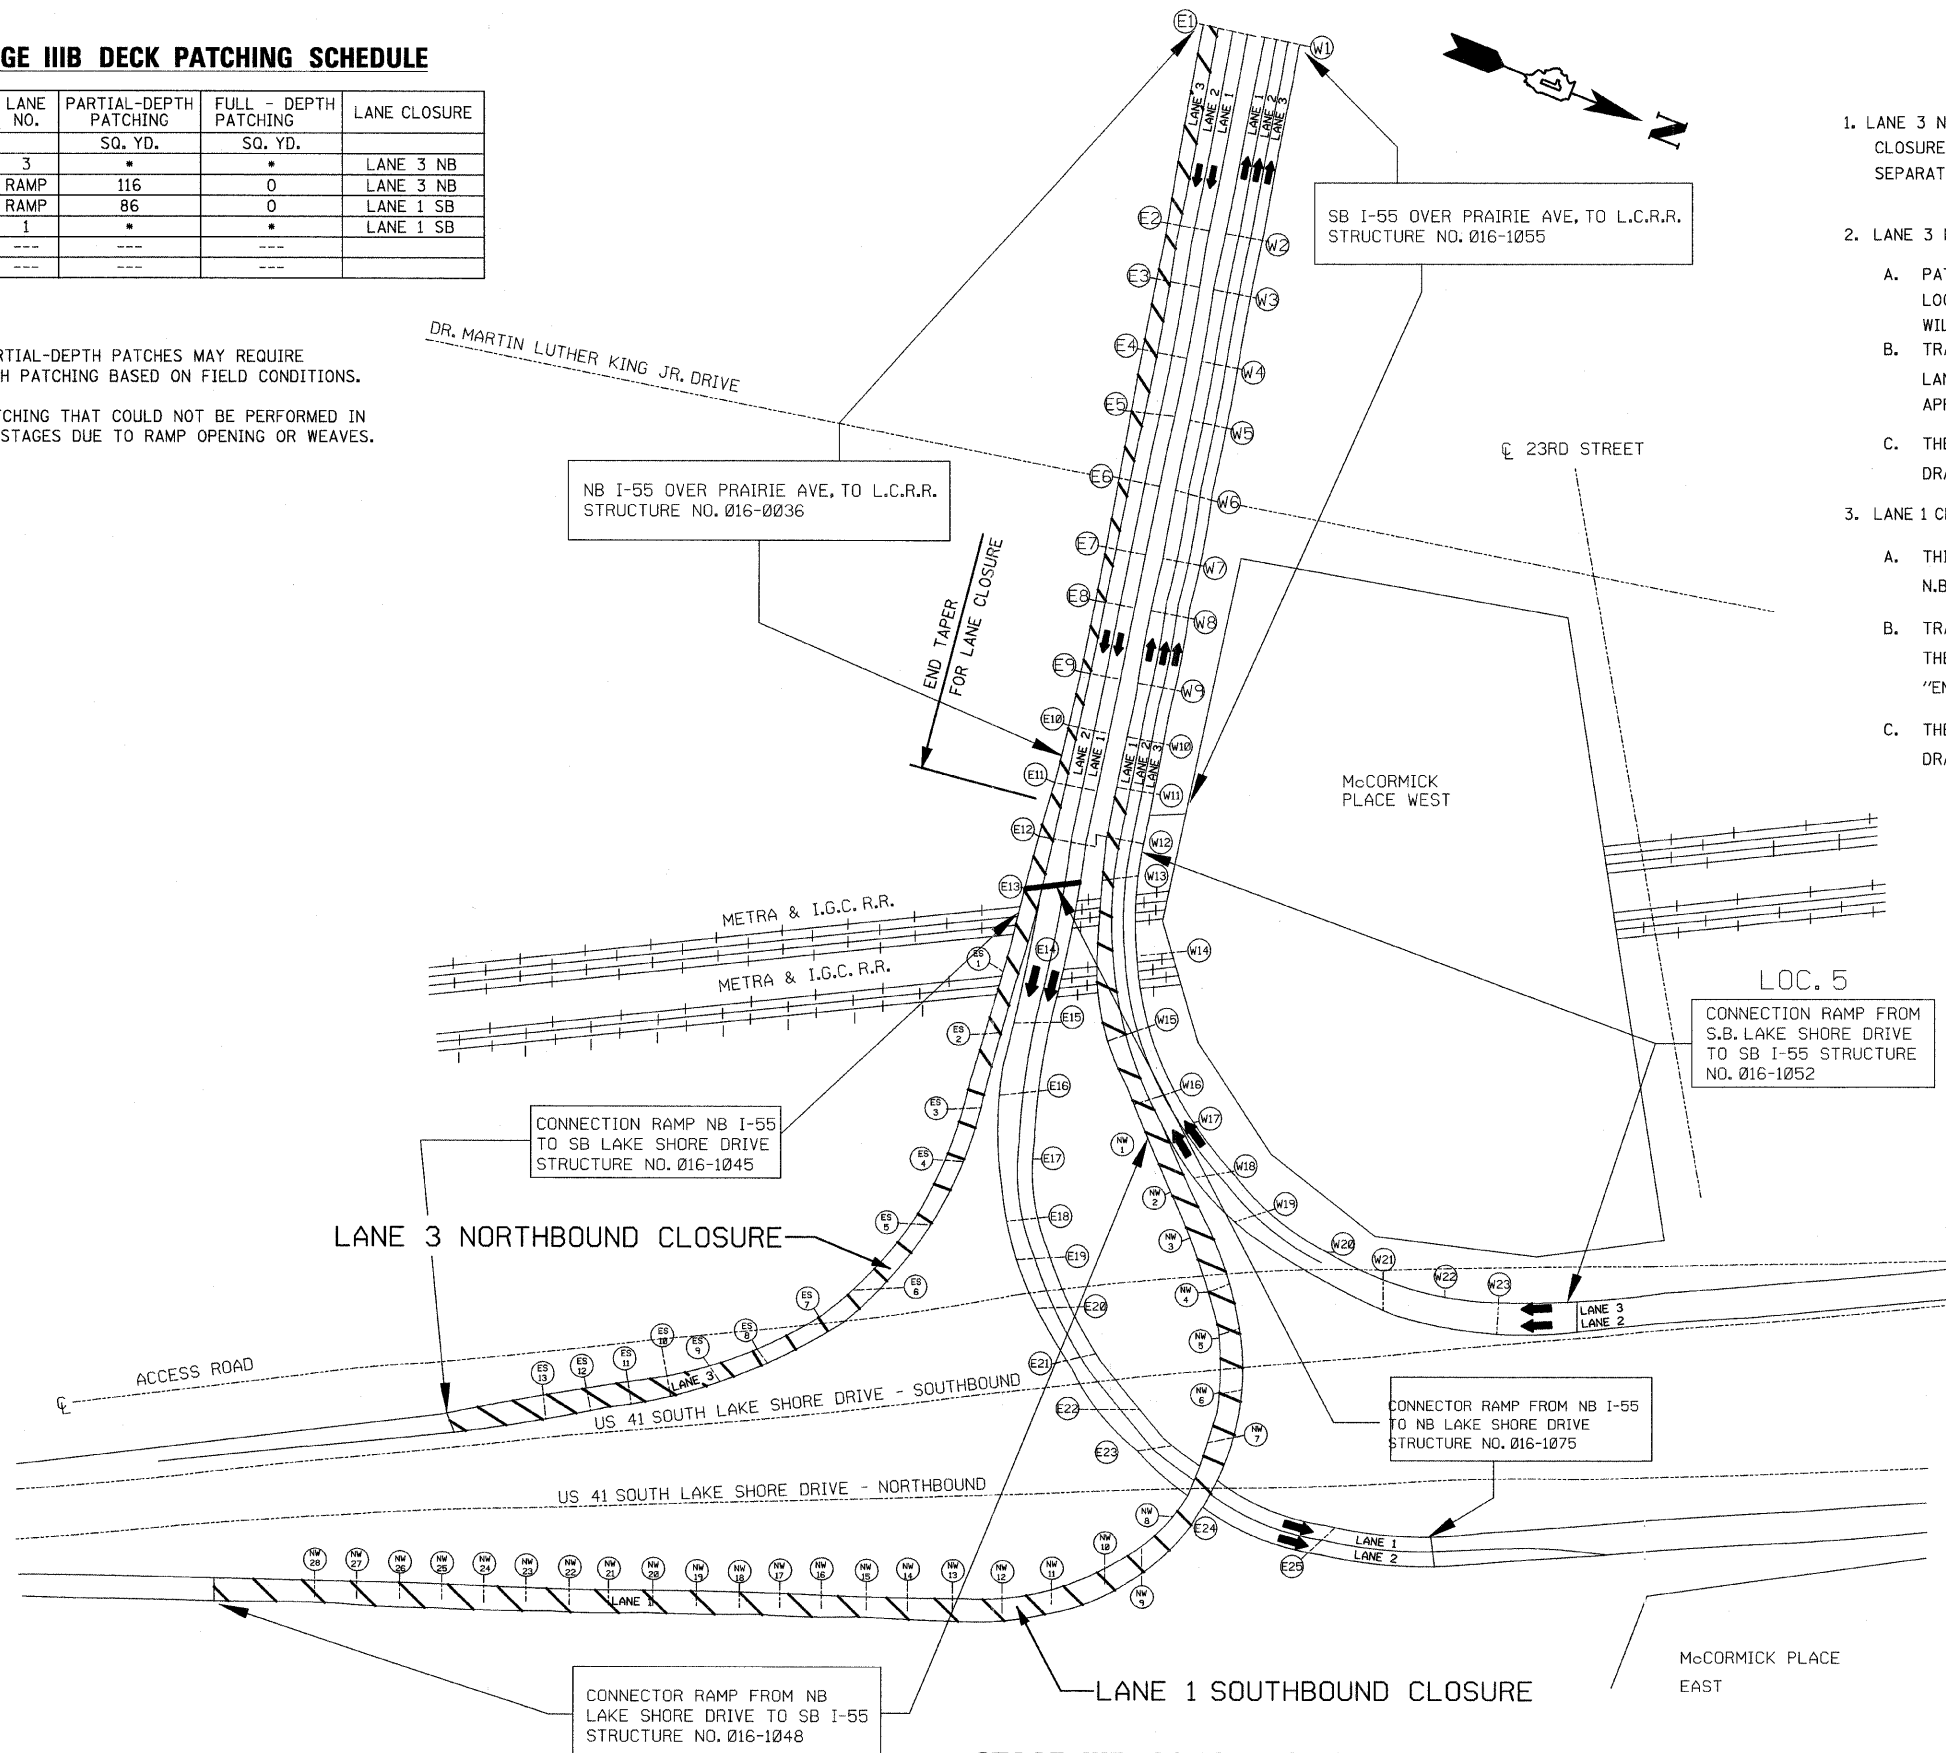


LEGEND:

 WORK ZONE OR LANE CLOSURE

 TRAFFIC DIRECTION

STAGE IIIB CONSTRUCTION

FILE NAME = I:\102908.I-55\STRUCTURAL\sheet\0160P37-09-stage-IIIB.dgn

	USER NAME = IDOT	DESIGNED - J.C.N./B.N.S.	REVISED -	STATE OF ILLINOIS DEPARTMENT OF TRANSPORTATION	SUGGESTED STAGE IIIB CONSTRUCTION F.A.I. RTE. I-55 OVER U.S. 41 / LAKE SHORE DRIVE	F.A.I. RTE. 55	SECTION 2011-031-BR	COUNTY COOK	TOTAL SHEETS 41	SHEET NO. 9
	PLOT SCALE = 50,0000 "/>									
	PLOT DATE = 10/12/2011	DATE - OCTOBER 12, 2011	REVISED -			CONTRACT NO. 60P37				
SHEET NO. S9 OF S41 SHEETS										

ILLINOIS FED. AID PROJECT