


- (A)**
DETOUR
M4-8
(24 x 12)
- (B)**
END
DETOUR
M4-8a
(24 x 18)
- (C)**
SOUTH
M3-3
(21 x 9)
- (D)**
INTERSTATE
55
M1-1
(24 x 24)
- (E)**
41
M1-4
(24 x 24)
- (F)**
←
M5-1(L)
(21 x 15)
- (G)**
←
M6-1(L)
(21 x 15)
- (H)**
↑
M6-3
(21 x 15)
- (I)**
↗
M6-2(R)
(21 x 15)
- (J)**
↗
M5-2
(21 x 15)

DETOUR
AHEAD
W20-2
(48 x 48)

SB U.S. 41
(S LAKE SHORE DR)
RAMP CLOSED
USE 18 TH ST
USE PORTABLE
CHANGEABLE
MESSAGE SIGN

STAGE IIIB
RAMP & LANE 3 CLOSURES

CONNECTOR RAMP FROM
NB I-55 TO SB US 41
STRUCTURE NO. 016-1045

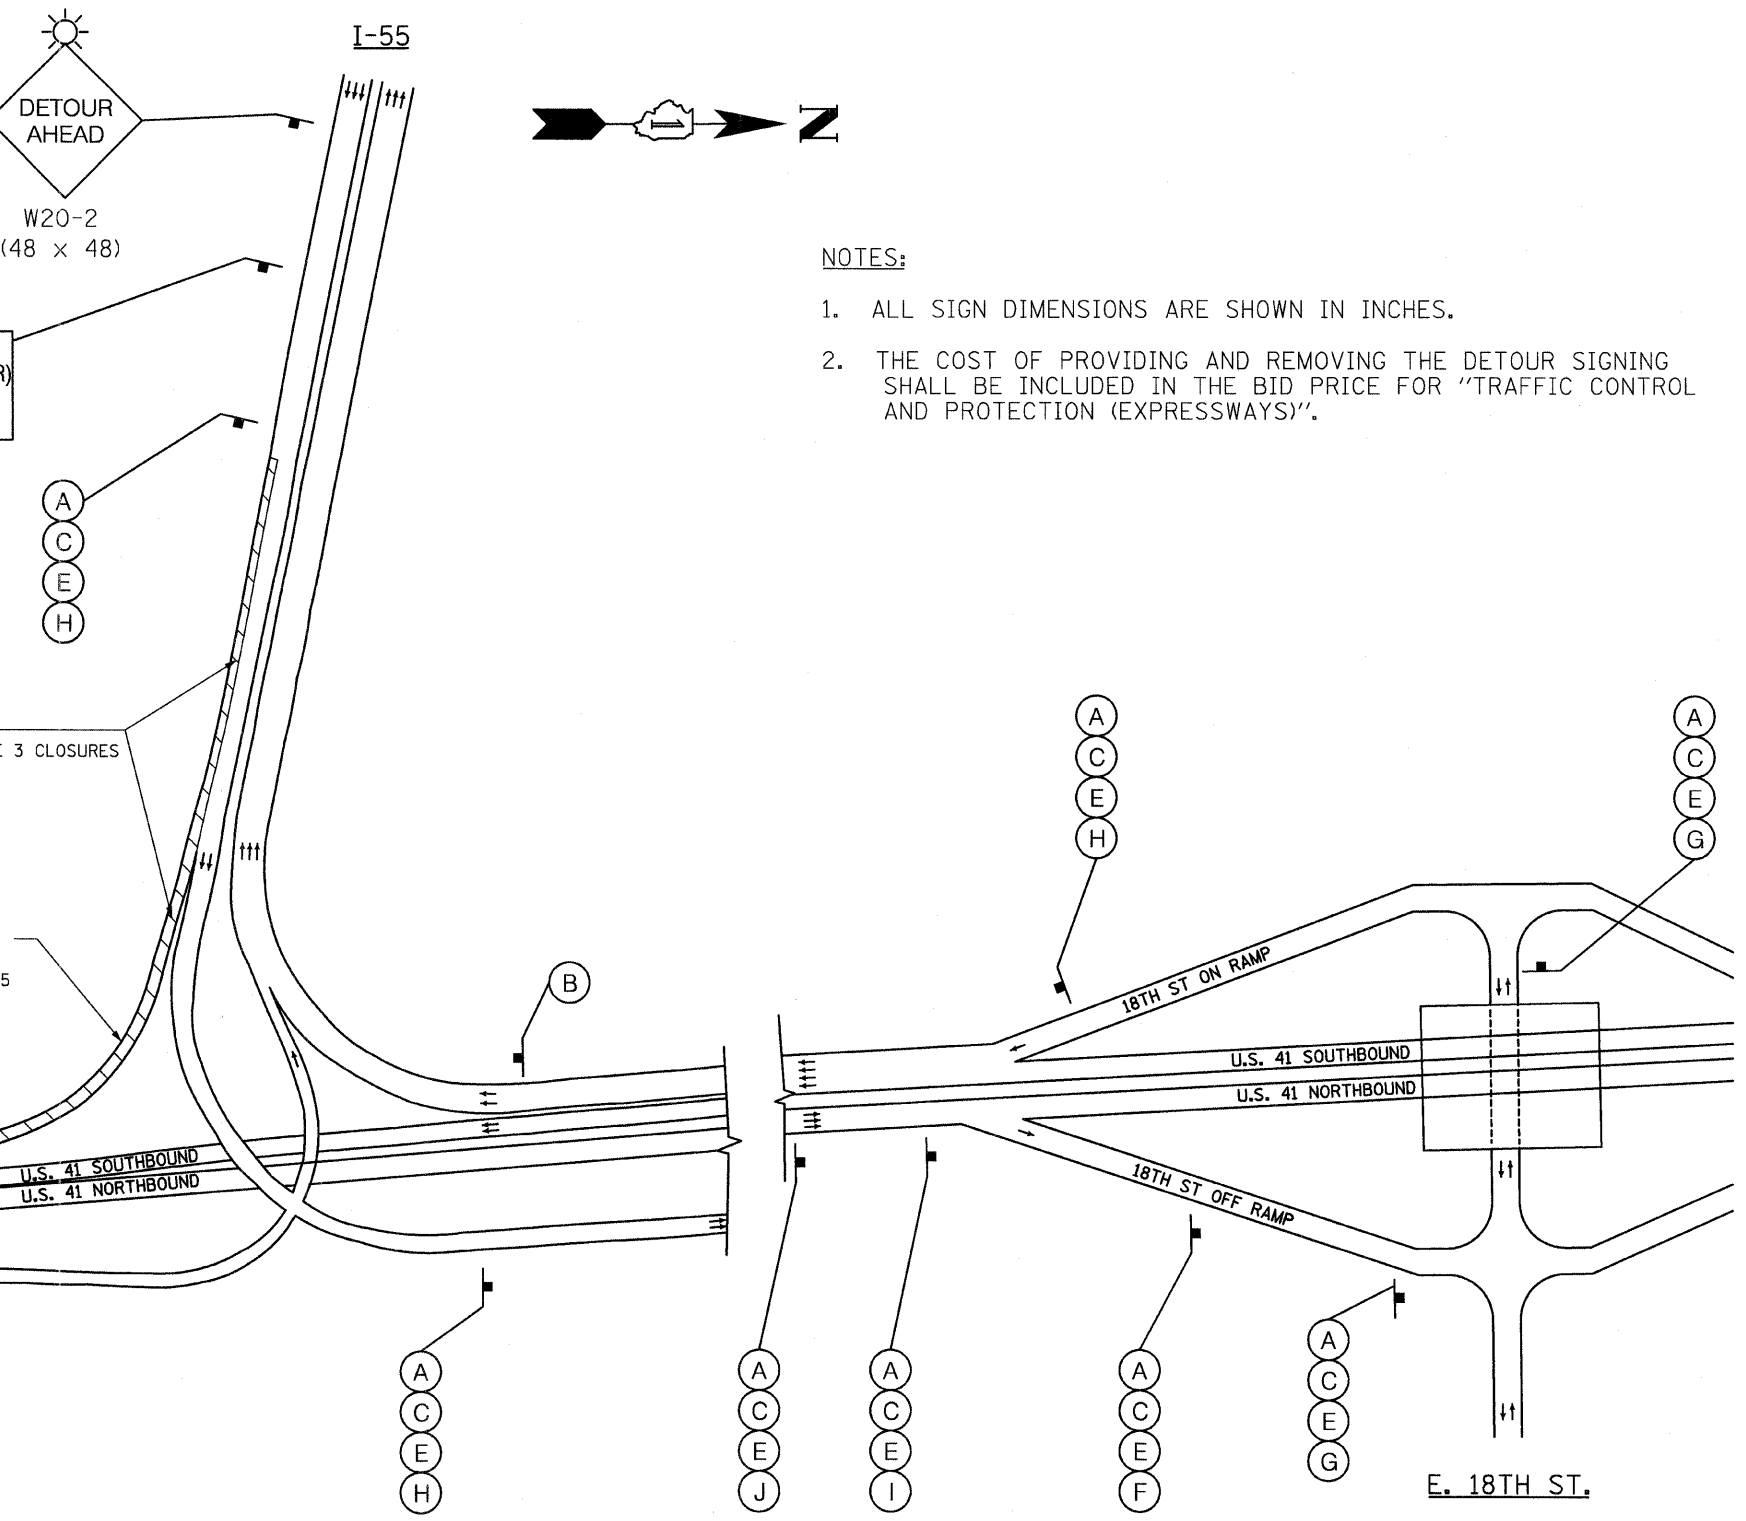

NOTES:

1. ALL SIGN DIMENSIONS ARE SHOWN IN INCHES.
2. THE COST OF PROVIDING AND REMOVING THE DETOUR SIGNING SHALL BE INCLUDED IN THE BID PRICE FOR "TRAFFIC CONTROL AND PROTECTION (EXPRESSWAYS)".

DETOUR STAGE IIIB
N.B. I-55 TO S.B. U.S. 41

FILE NAME = I:\102908.I-55\STRUCTURAL\sheet\0160937-10-detour-IIIB.dgn

	USER NAME = IDOT	DESIGNED - J.C.N./B.N.S.	REVISED -	STATE OF ILLINOIS DEPARTMENT OF TRANSPORTATION	DETOUR PLAN - STAGE IIIB F.A.I. RTE. I-55 OVER U.S. 41 / LAKE SHORE DRIVE	F.A.I. RTE.	SECTION	COUNTY	TOTAL SHEETS	SHEET NO.
	PLOT SCALE = 99.9999 1 / IN.	CHECKED - B.N.S./J.C.N.	REVISED -			55	2011-031-BR	COOK	41	10
	PLOT DATE = 10/12/2011	DRAWN - F.M.	REVISED -			CONTRACT NO. 60P37				
	DATE - OCTOBER 12, 2011	REVISOR -	REVISED -			SHEET NO. S10 OF S41 SHEETS				
						ILLINOIS FED. AID PROJECT				