


ELEVATION - S.B. ROADWAY

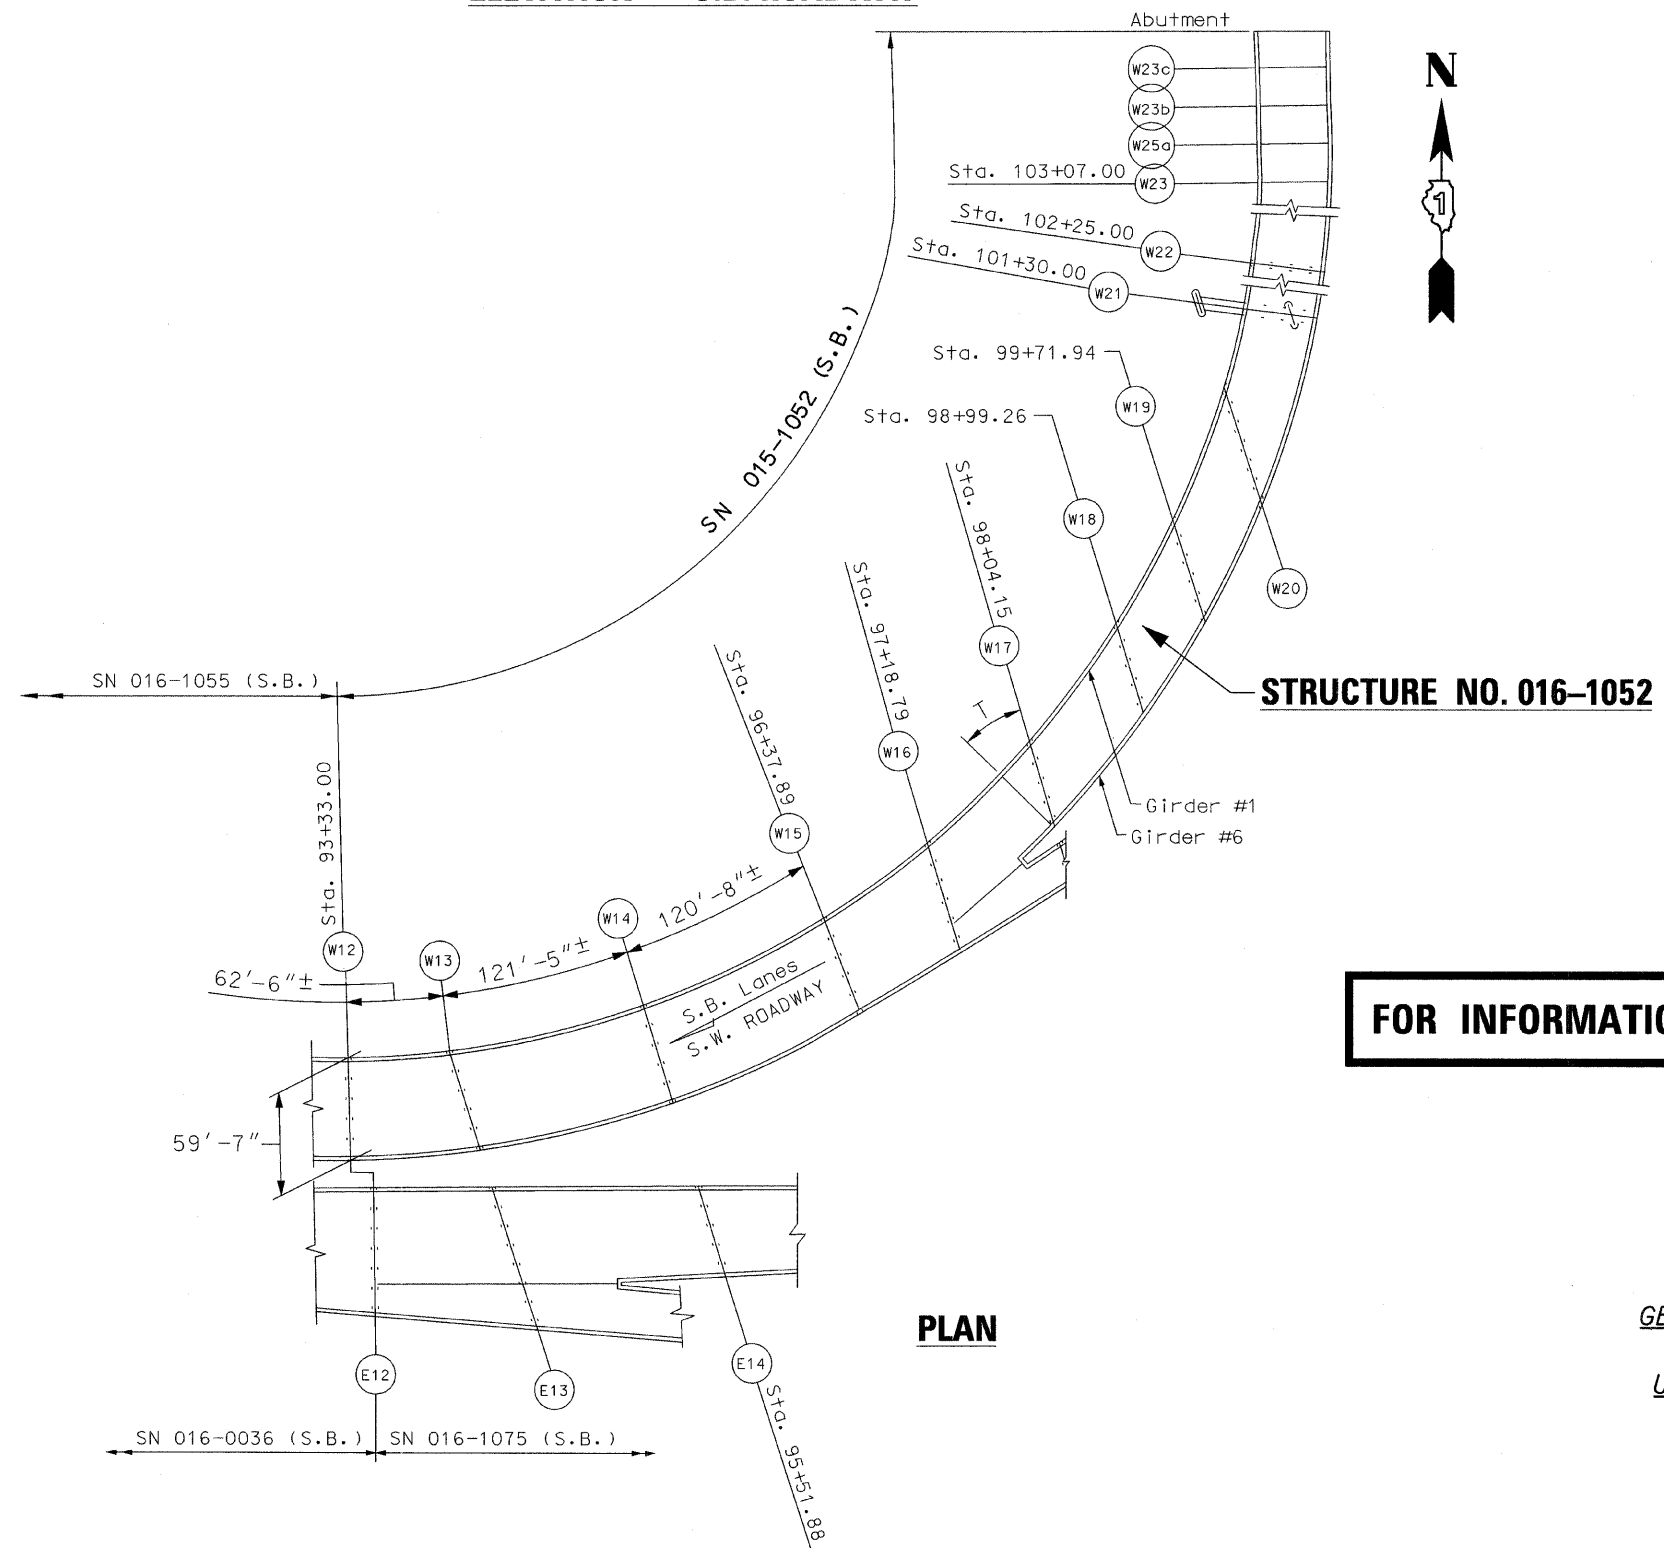

STRUCTURE NO. 016-1052

FOR INFORMATION ONLY

PLAN

**GENERAL PLAN & ELEVATION
F.A.I. RTE. I-55 OVER
U.S. 41/LAKE SHORE DRIVE
COOK COUNTY
STRUCTURE NO. 016-1052**

FILE NAME = I:\102908.I-55\STRUCTURAL\sheet\1052.D160P37-21-CPE.dgn

	USER NAME == 100T	DESIGNED - J.C.N./B.N.S.	REVISED -	STATE OF ILLINOIS DEPARTMENT OF TRANSPORTATION	SHEET NO. S21 OF S41 SHEETS	F.A.I. RTE. 55	SECTION 2011-031-BR	COUNTY COOK	TOTAL SHEETS 41	SHEET NO. 21
	PLOT SCALE = 50,0000' / IN.	CHECKED - B.N.S./J.C.N.	REVISED -			CONTRACT NO. 60P37				
	PLOT DATE == 10/12/2011	DRAWN - F.M.	REVISED -			ILLINOIS FED. AID PROJECT				
	DATE - OCTOBER 12, 2011	REVISED -								