


ELEVATION - N.B. ROADWAY

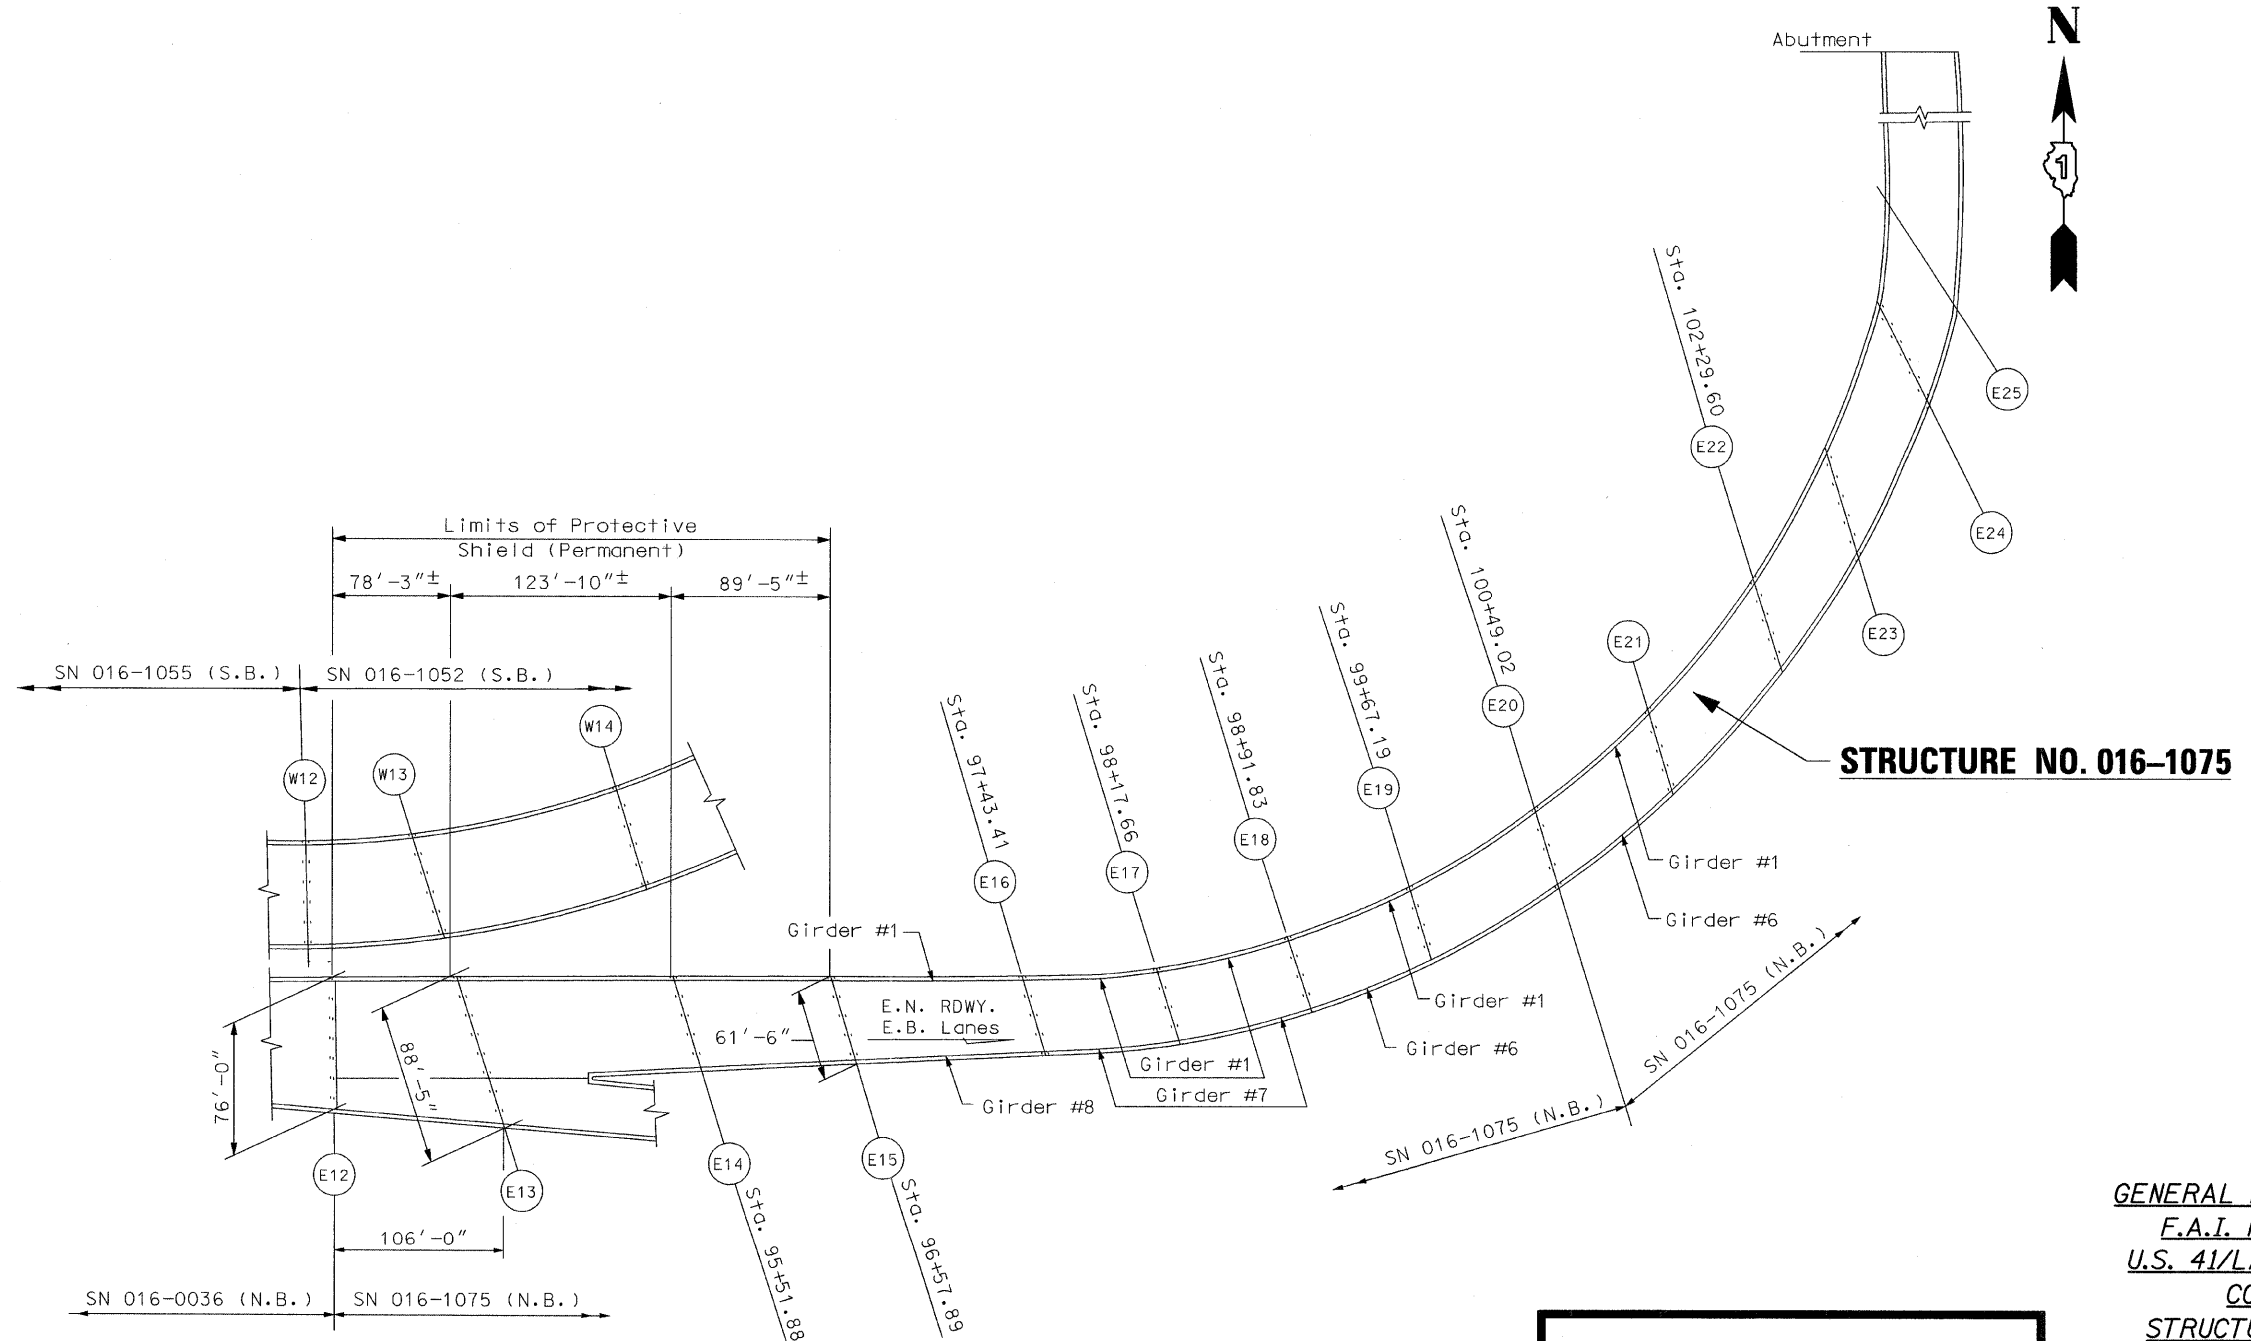

PLAN

FOR INFORMATION ONLY

**GENERAL PLAN & ELEVATION
F.A.I. RTE. I-55 OVER
U.S. 41/LAKE SHORE DRIVE
COOK COUNTY
STRUCTURE NO. 016-1075**

FILE NAME = I:\102998-I-55\STRUCTURAL\sheet\1075.D166P37-25-GPE.dgn

CHRISTIAN-ROGE & ASSOCIATES, INC.

USER NAME == IDOT	DESIGNED - J.C.N./B.N.S.	REVISED -
PLOT SCALE = 50.0000' / IN.	CHECKED - B.N.S./J.C.N.	REVISED -
PLOT DATE == 10/12/2011	DRAWN - F.M.	REVISED -
	DATE - OCTOBER 12, 2011	REVISED -

**STATE OF ILLINOIS
DEPARTMENT OF TRANSPORTATION**

SHEET NO. S25 OF S41 SHEETS

F.A.I. RTE.	SECTION	COUNTY	TOTAL SHEETS	SHEET NO.
55	2011-031-BR	COOK	41	25
CONTRACT NO. 60P37				

[ILLINOIS] FED. AID PROJECT