


ROUTE	SECTION	COUNTY	TOTAL SHEETS	SHEET NUMBER
VARIOUS	2001-048-BP	COOK & LAKE	20	17

CONTRACT NO. 60P58

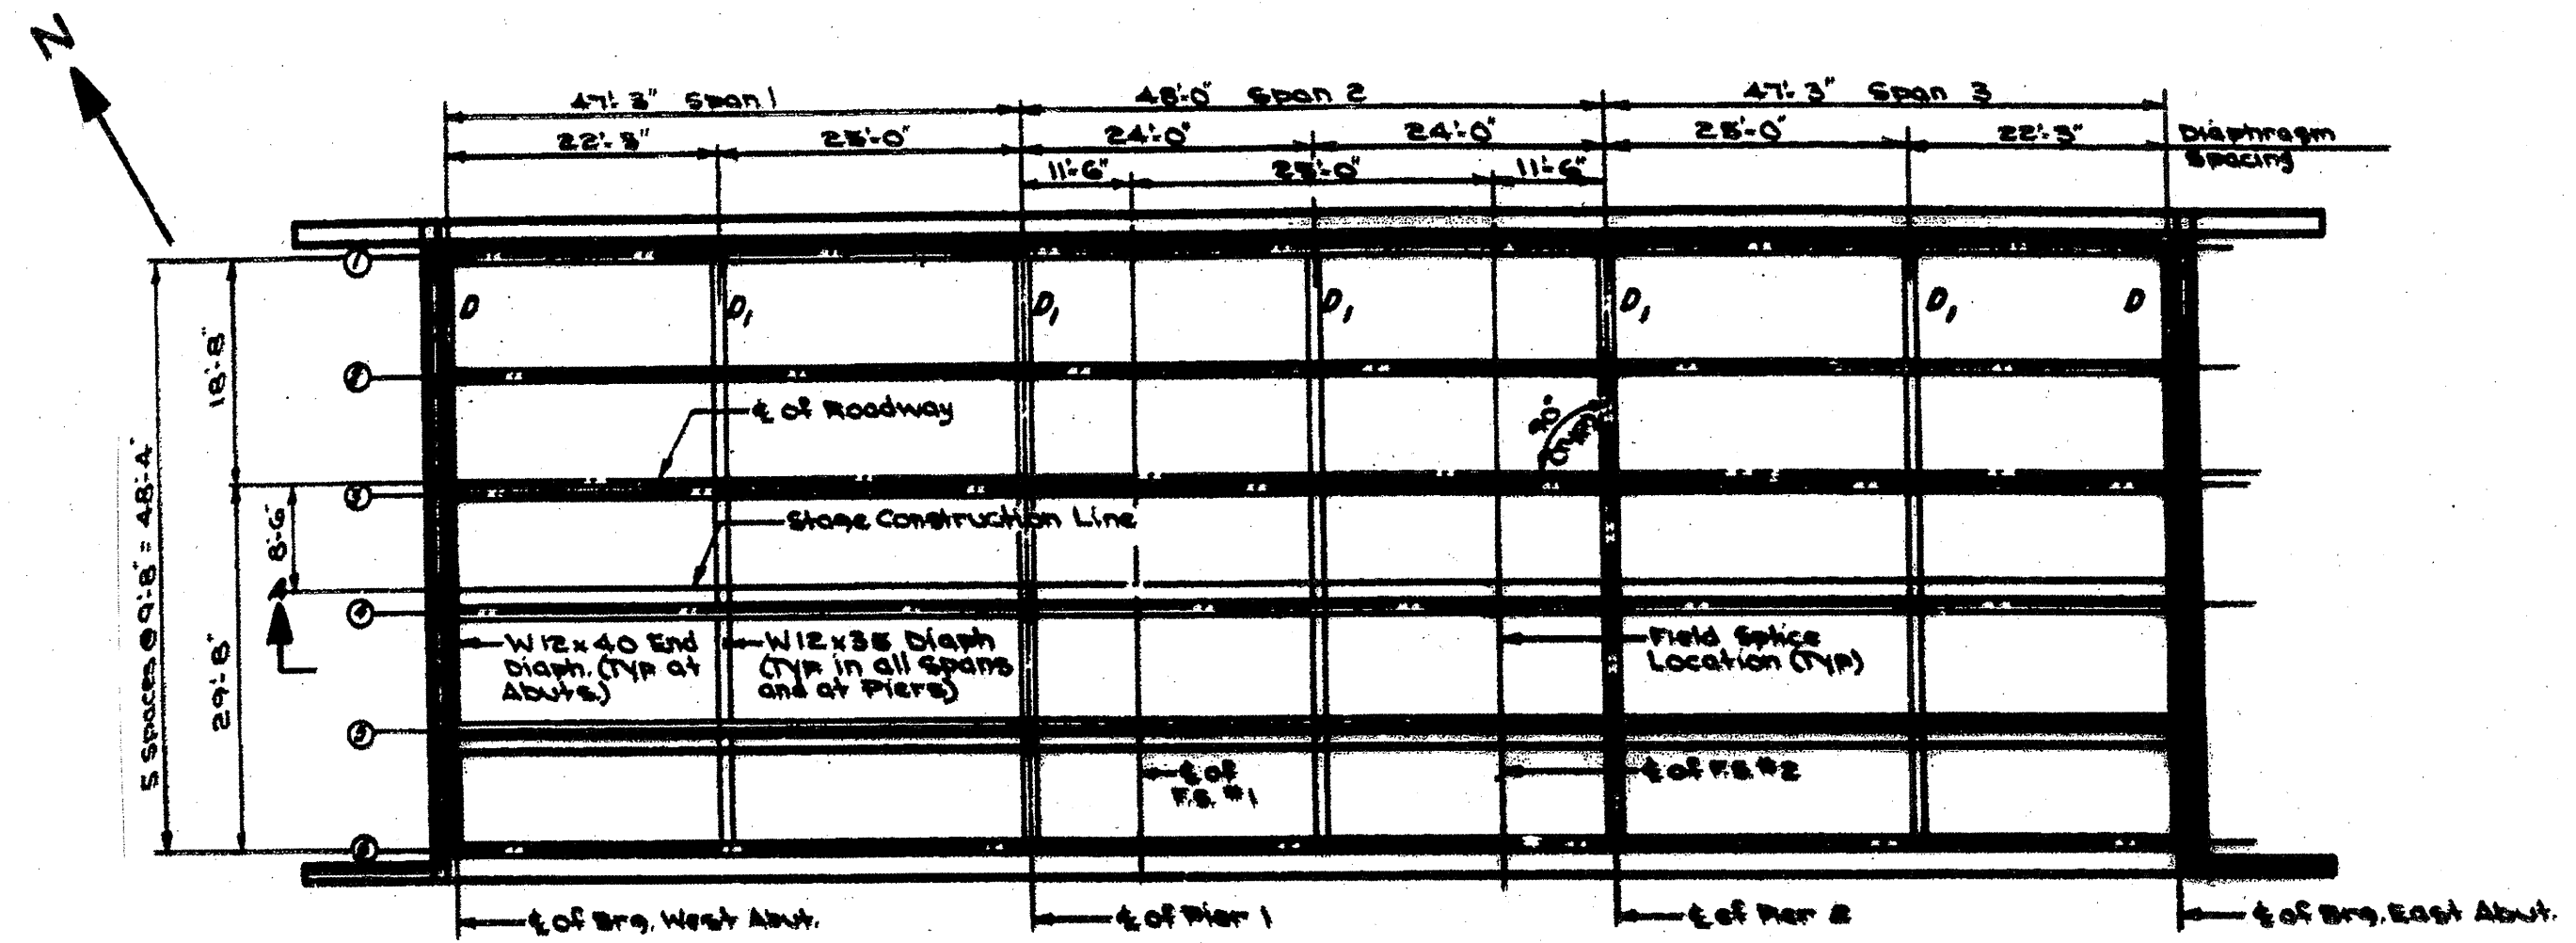

END DIAPHRAGMS: D = W12x40
 ALL BEAMS: W30x99

FOR INFORMATION ONLY

ILLINOIS DEPARTMENT OF
 TRANSPORTATION
 EXISTING BRIDGE PLAN
 LOCATION 4: SN 049-0068
 IL 176 (E. Park Ave) over Des Plaines River