

ROUTE	SECTION	COUNTY	TOTAL SHEETS	SHEET NUMBER
VARIOUS	2011-051-I	COOK & DUPAGE	72	10

CONTRACT NO. 60P61

**TRAFFIC DATA**

**RR AVE/DARMSTADT RD**  
 2010 ADT = 800  
 POSTED SPEED LIMIT = 20 MPH  
**I-88 EW TOLL**  
 2009 ADT = 96500  
 POSTED SPEED LIMIT = 55 MPH

**US 12, 20, 45 MANNHEIM RD**  
 2009 ADT = 32100  
 POSTED SPEED LIMIT = 30 MPH  
**I-290 IKE**  
 2009 ADT = 202700  
 POSTED SPEED LIMIT = 55 MPH

**WESCHESTER BLVD**  
 2010 ADT = 7500  
 POSTED SPEED LIMIT = 25 MPH  
**I-290 IKE**  
 2009 ADT = 195400  
 POSTED SPEED LIMIT = 55 MPH


**25<sup>TH</sup> AVENUE**  
 2010 ADT = 20000  
 POSTED SPEED LIMIT = 30 MPH  
**I-290 IKE**  
 2009 ADT = 178600  
 POSTED SPEED LIMIT = 55 MPH

**9<sup>TH</sup> AVENUE**  
 2010 ADT = 8700  
 POSTED SPEED LIMIT = 25 MPH  
**I-290 IKE**  
 2009 ADT = 181400  
 POSTED SPEED LIMIT = 55 MPH

**5<sup>TH</sup> AVENUE**  
 2010 ADT = 8400  
 POSTED SPEED LIMIT = 25 MPH  
**I-290 IKE**  
 2009 ADT = 194600  
 POSTED SPEED LIMIT = 55 MPH

**IL 171 (1<sup>ST</sup> AVENUE)**  
 2009 ADT = 29000  
 POSTED SPEED LIMIT = 35 MPH  
**I-290 IKE**  
 2009 ADT = 182300  
 POSTED SPEED LIMIT = 55 MPH

- LOCATION 2: SN 016-2023  
RR AVE/DARMSTADT RD  
over I-88 EW TOLL
- LOCATION 3: SN 016-2760  
US 12, 20, 45 MANNHEIM RD  
over I-290 IKE
- LOCATION 4: SN 016-2761  
WESCHESTER BLVD  
over I-290 IKE
- LOCATION 5: SN 016-0686  
25<sup>TH</sup> AVE over I-290 IKE
- LOCATION 6: SN 016-2058  
9<sup>TH</sup> AVE over I-290 IKE
- LOCATION 7: SN 016-0692  
5<sup>TH</sup> AVE over I-290 IKE
- LOCATION 8: SN 016-0699  
IL 171 (1<sup>ST</sup> AVE) Over I-290 IKE

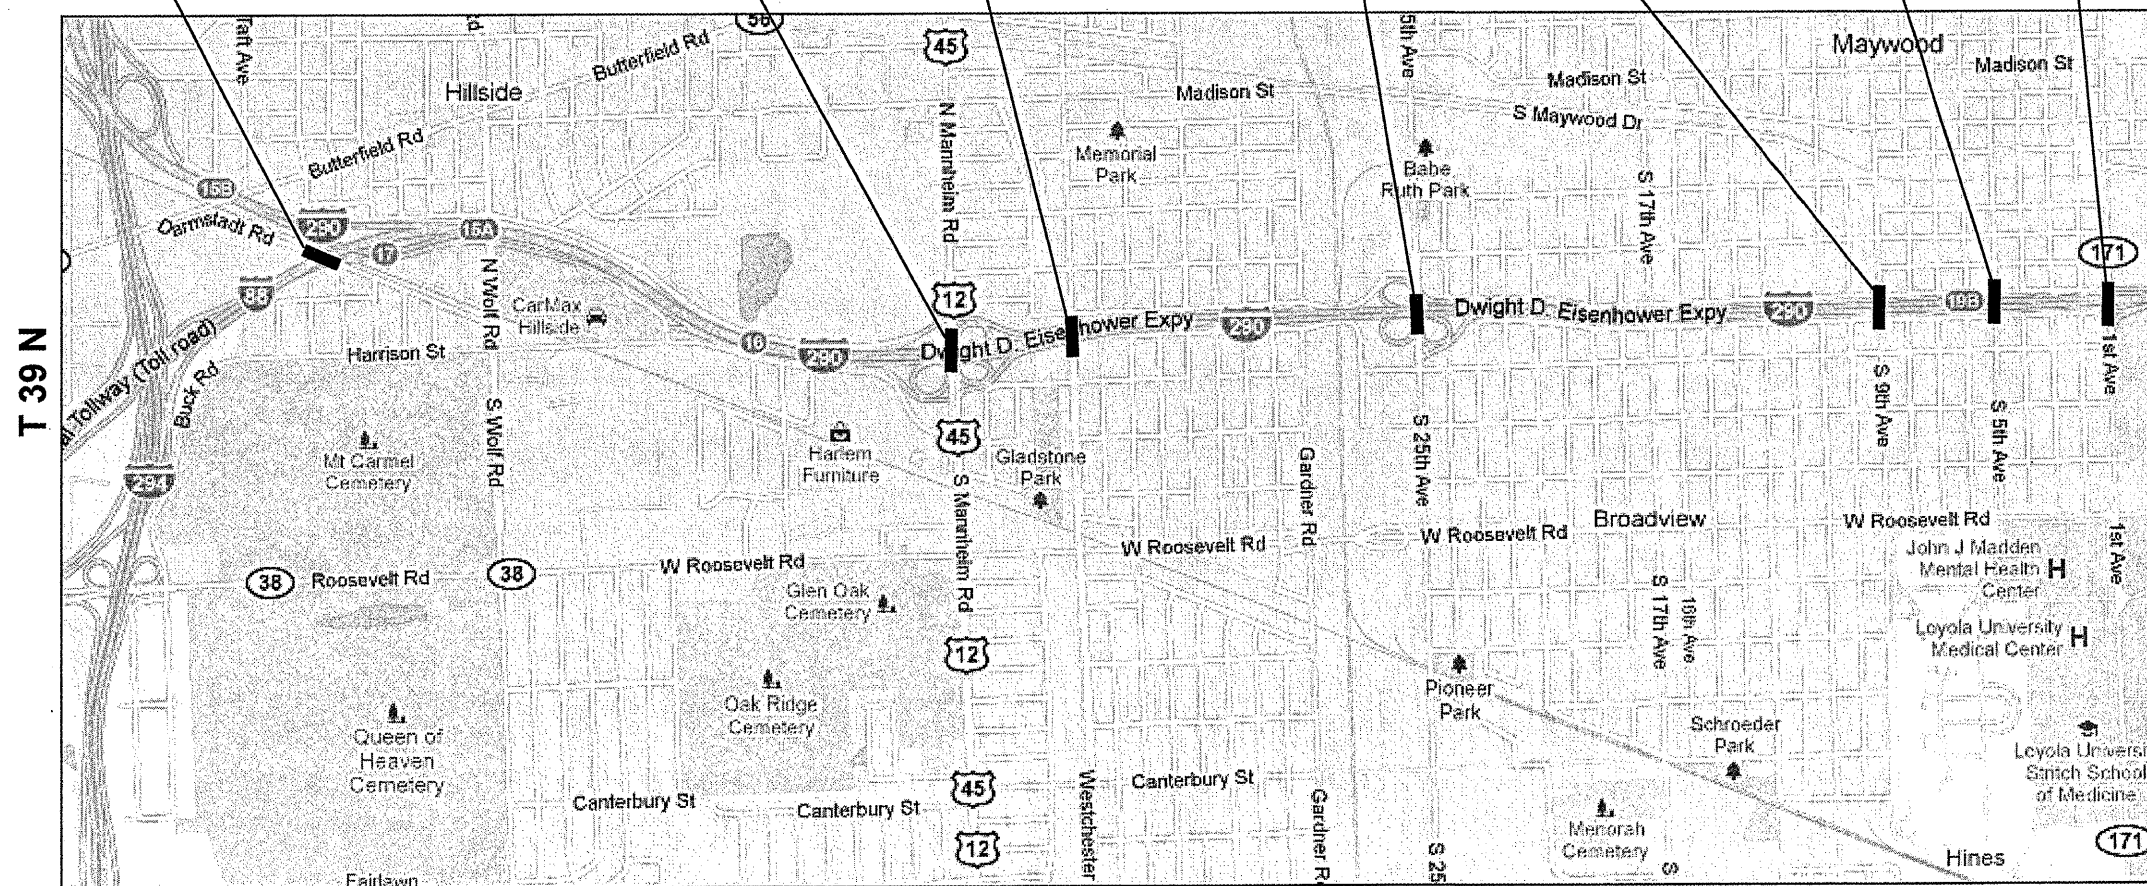

PROVISO TOWNSHIP

ILLINOIS DEPARTMENT OF  
 TRANSPORTATION

LOCATION MAP 2  
 LOCATIONS 2 - 8