

ROUTE	SECTION	COUNTY	TOTAL SHEETS	SHEET NUMBER
VARIOUS	2011-051-I	COOK & DUPAGE	72	13

CONTRACT NO. 60P61

TRAFFIC DATA

KEDZIE AVE
 2010 ADT = 13700
 POSTED SPEED LIMIT = 30 MPH
I-290 IKE
 2009 ADT = 225800
 POSTED SPEED LIMIT = 55 MPH

SACRAMENTO BLVD
 2010 ADT = 13000
 POSTED SPEED LIMIT = 30 MPH
I-290 IKE
 2009 ADT = 208100
 POSTED SPEED LIMIT = 55 MPH

CALIFORNIA AVE
 2010 ADT = 7800
 POSTED SPEED LIMIT = 30 MPH
I-290 IKE
 2009 ADT = 208100
 POSTED SPEED LIMIT = 55 MPH


WESTERN AVE
 2010 ADT = 24200
 POSTED SPEED LIMIT = 30 MPH
I-290 IKE
 2009 ADT = 210300
 POSTED SPEED LIMIT = 55 MPH

OAKLEY BLVD
 1997 ADT = 5009
 POSTED SPEED LIMIT = 30 MPH
I-290 IKE
 2009 ADT = 210300
 POSTED SPEED LIMIT = 55 MPH

LEAVITT ST
 1997 ADT = 5009
 POSTED SPEED LIMIT = 30 MPH
I-290 IKE
 2009 ADT = 210300
 POSTED SPEED LIMIT = 55 MPH

DAMEN AVE
 2010 ADT = 19800
 POSTED SPEED LIMIT = 30 MPH
I-290 IKE
 2009 ADT = 202500
 POSTED SPEED LIMIT = 55 MPH

RACINE AVE
 2010 ADT = 9100
 POSTED SPEED LIMIT = 30 MPH
I-290 IKE
 2009 ADT = 190800
 POSTED SPEED LIMIT = 55 MPH

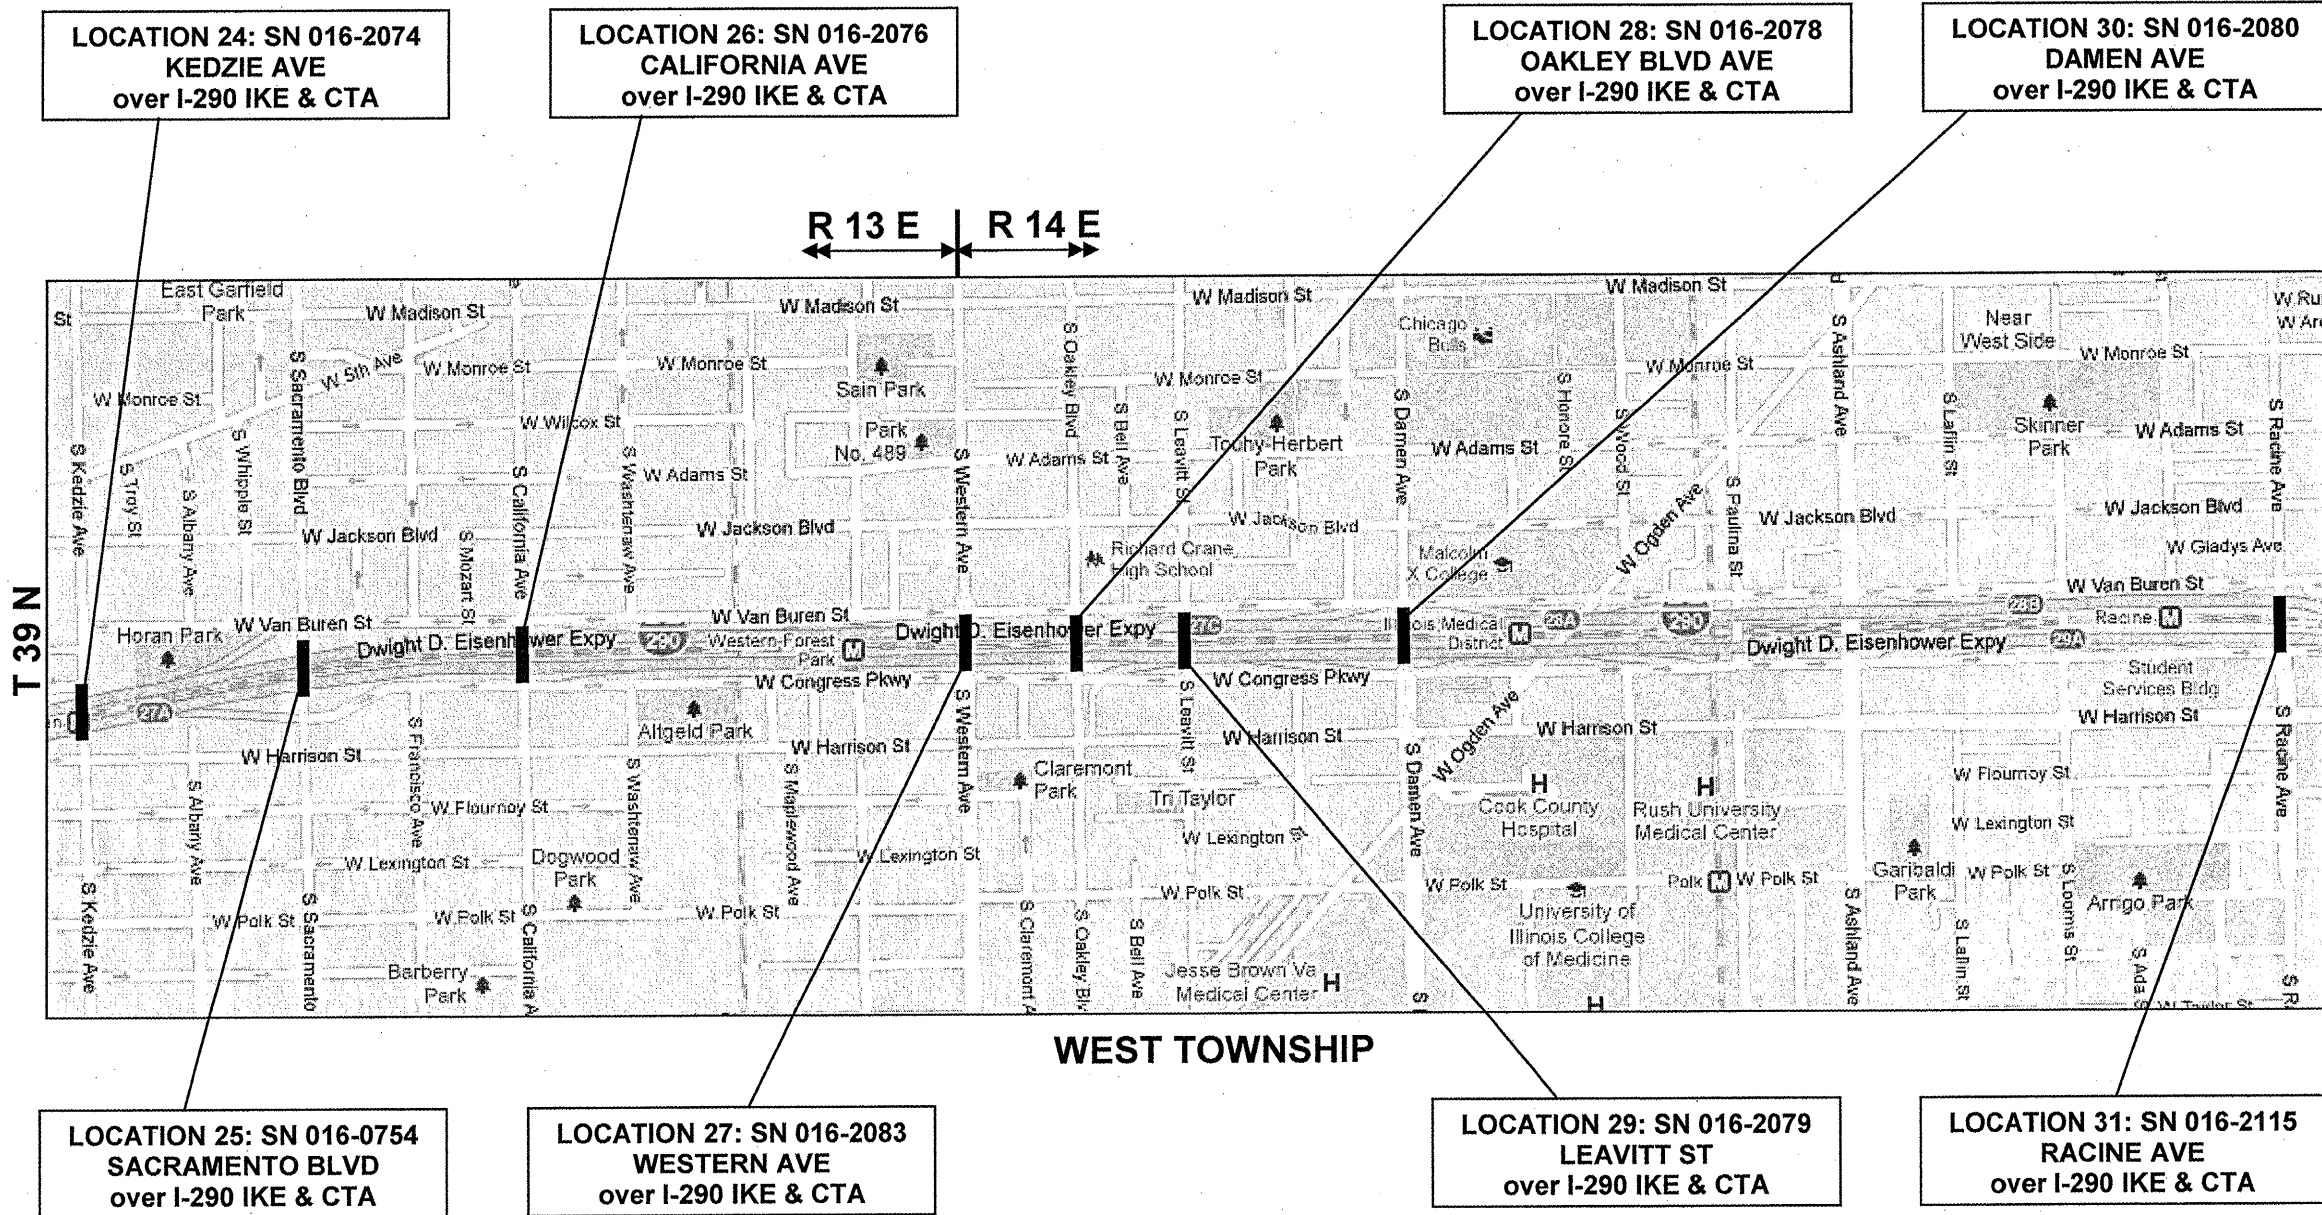

WEST TOWNSHIP

ILLINOIS DEPARTMENT OF
 TRANSPORTATION
 LOCATION MAP 5
 LOCATIONS 24 - 31