
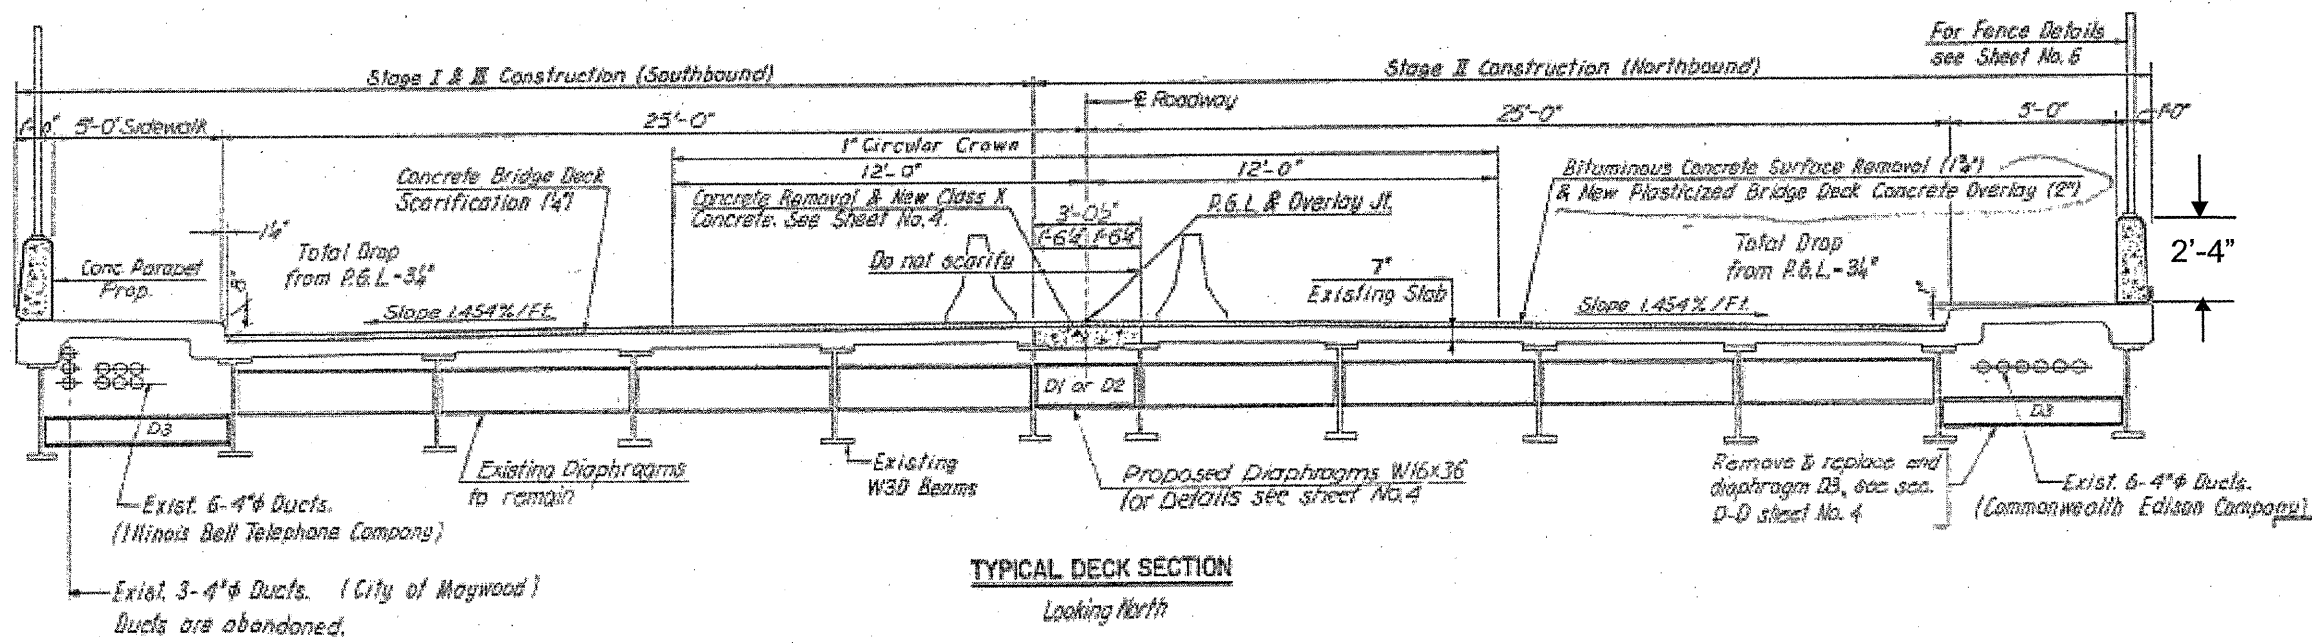


ROUTE VARIOUS	SECTION 2011-051-I	COUNTY COOK & DUPAGE	TOTAL SHEETS 72	SHEET NUMBER 22
------------------	-----------------------	-------------------------	--------------------	--------------------

CONTRACT NO. 60P61

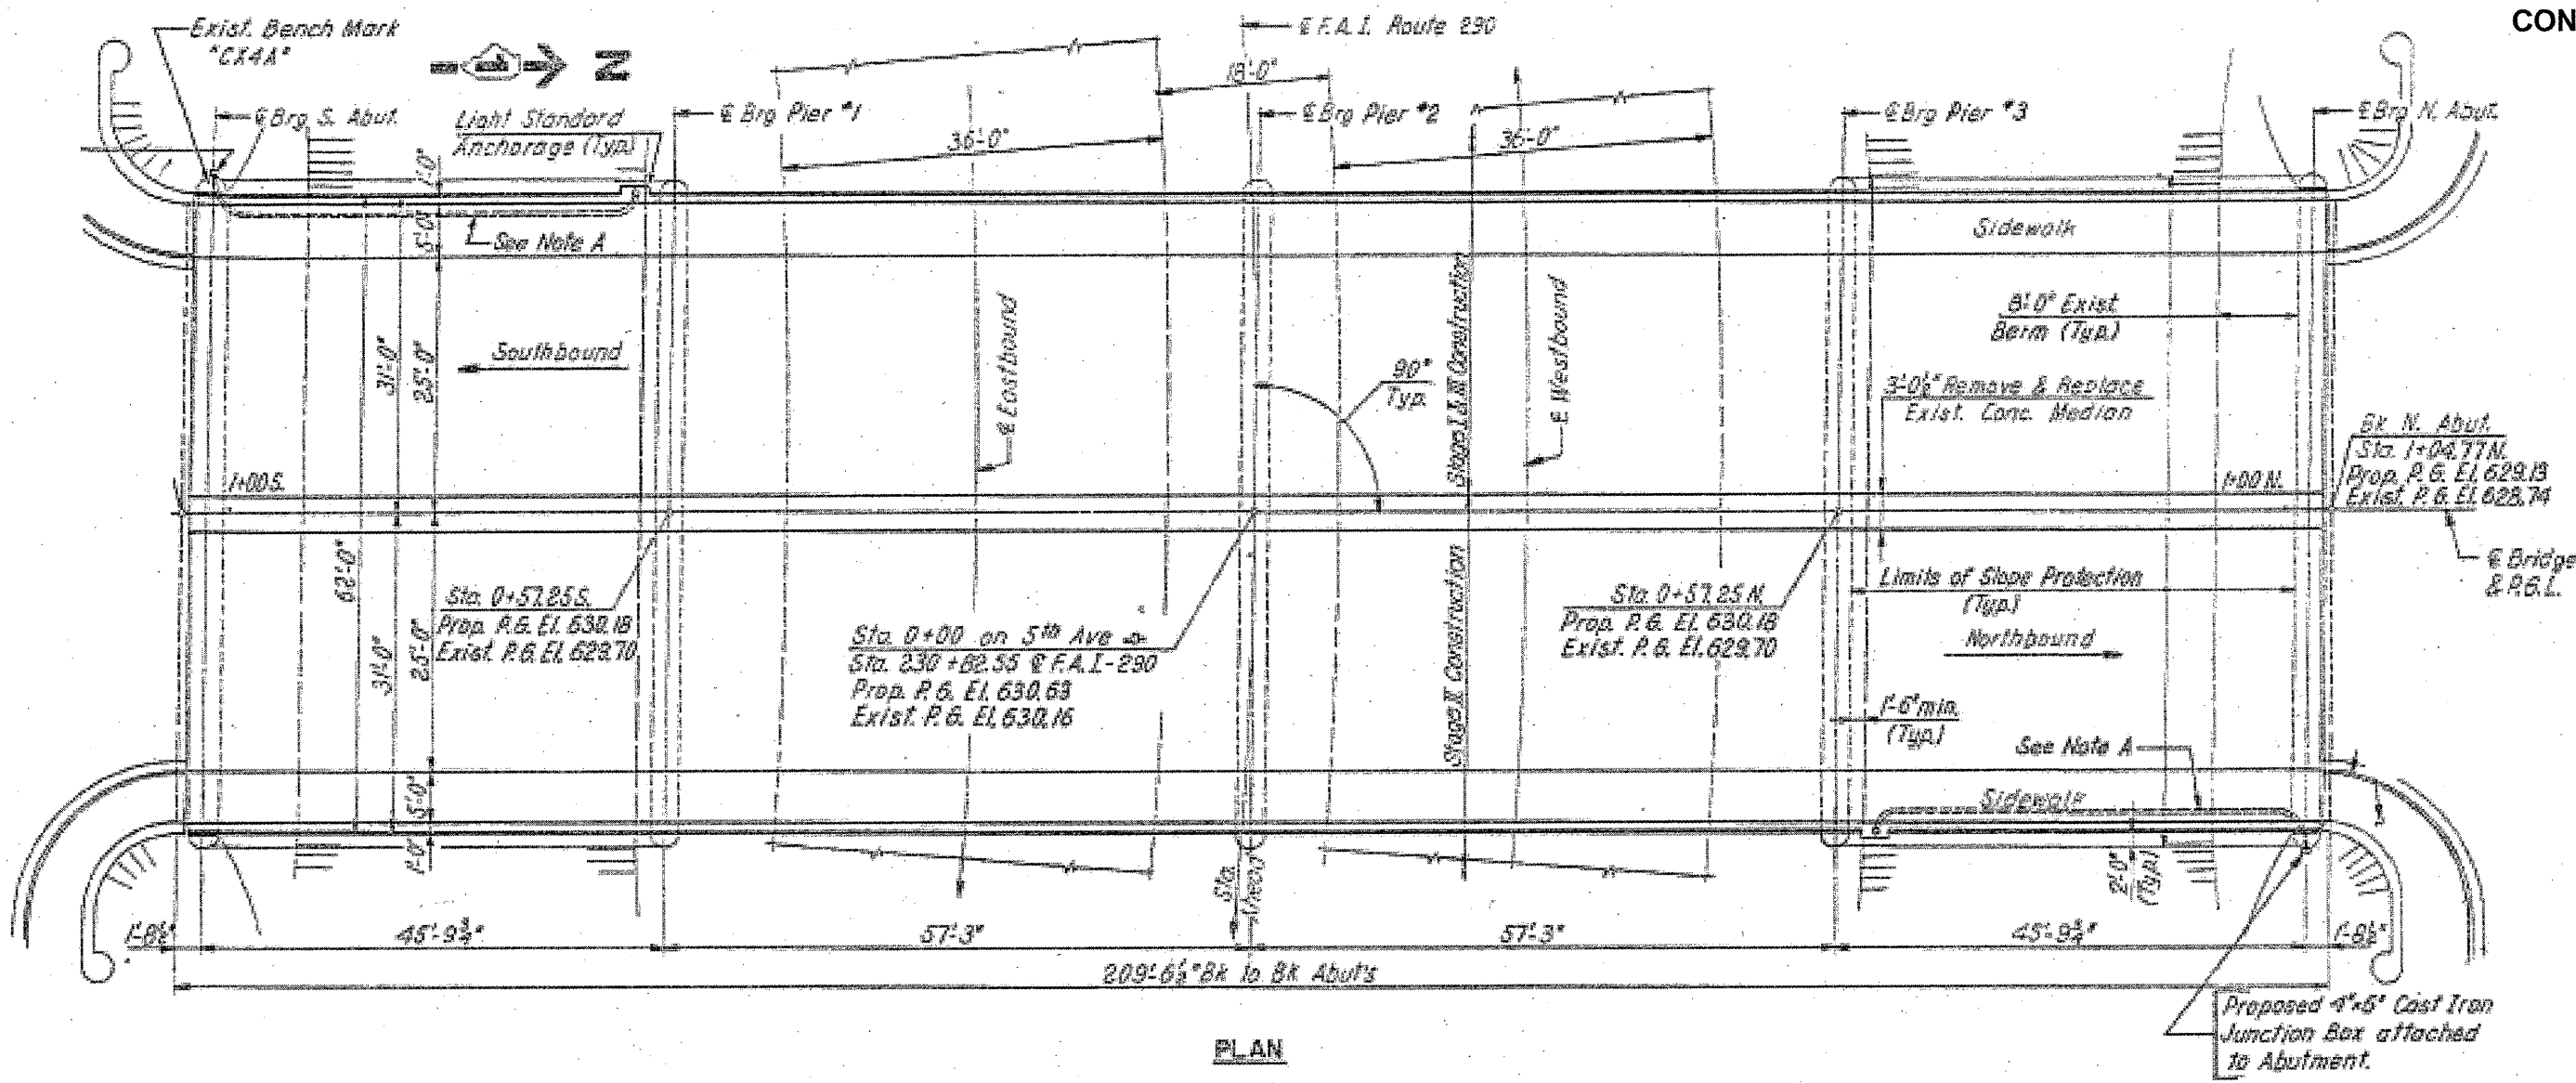

**FOR
INFORMATION
ONLY**

ILLINOIS DEPARTMENT OF
TRANSPORTATION

EXISTING PLANS & CROSS SECTION
LOCATION 7 (SN 016-0692)
5TH AVE OVER I-290 IKE
SHEET 1 OF 1