



ROUTE	SECTION	COUNTY	TOTAL SHEETS	SHEET NUMBER
VARIOUS	2011-051-I	COOK & DUPAGE	72	28

CONTRACT NO. 60P61

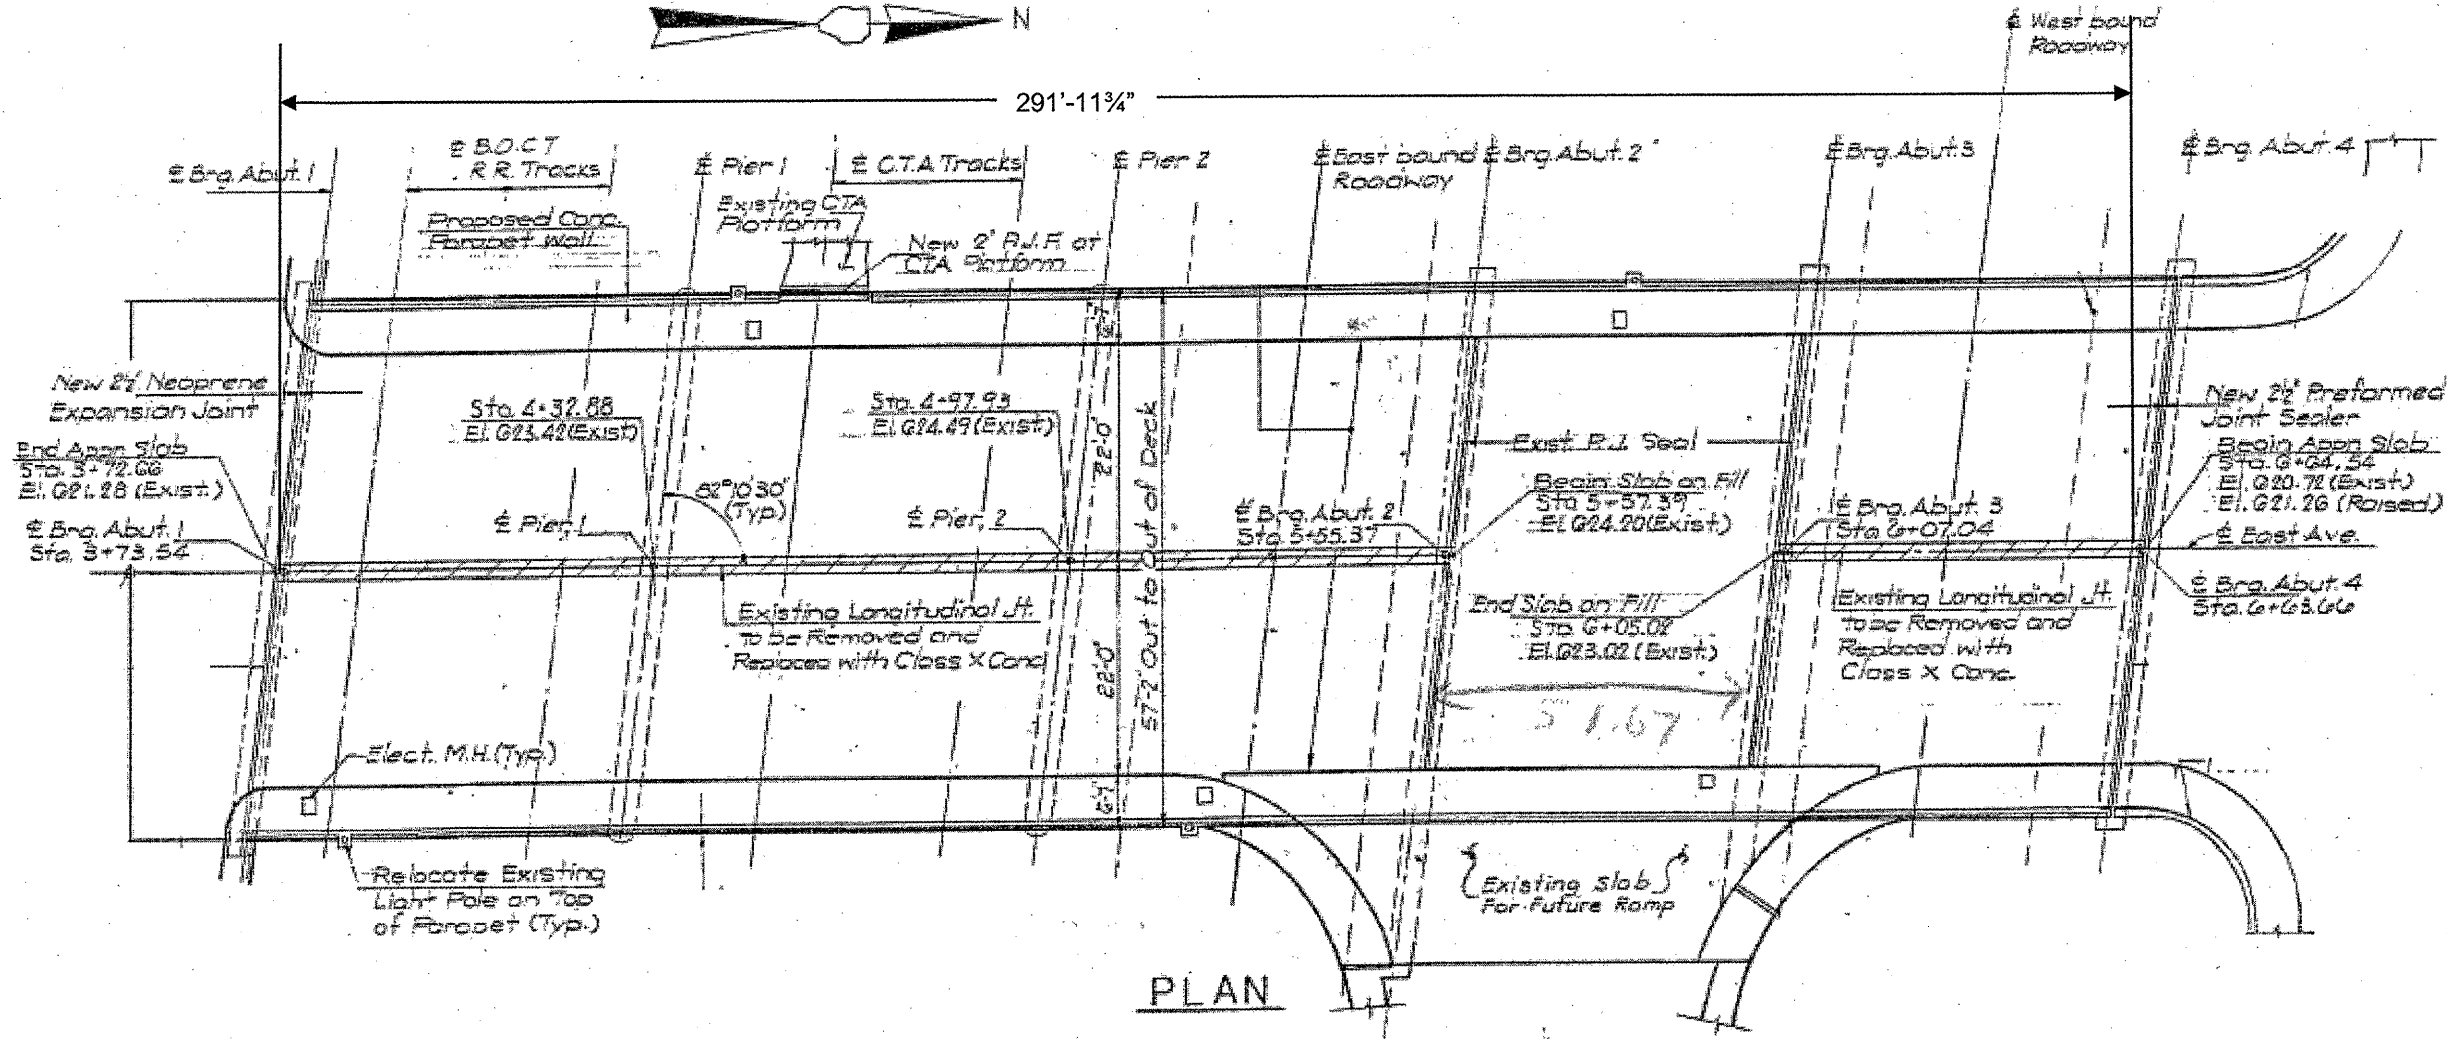

PLAN

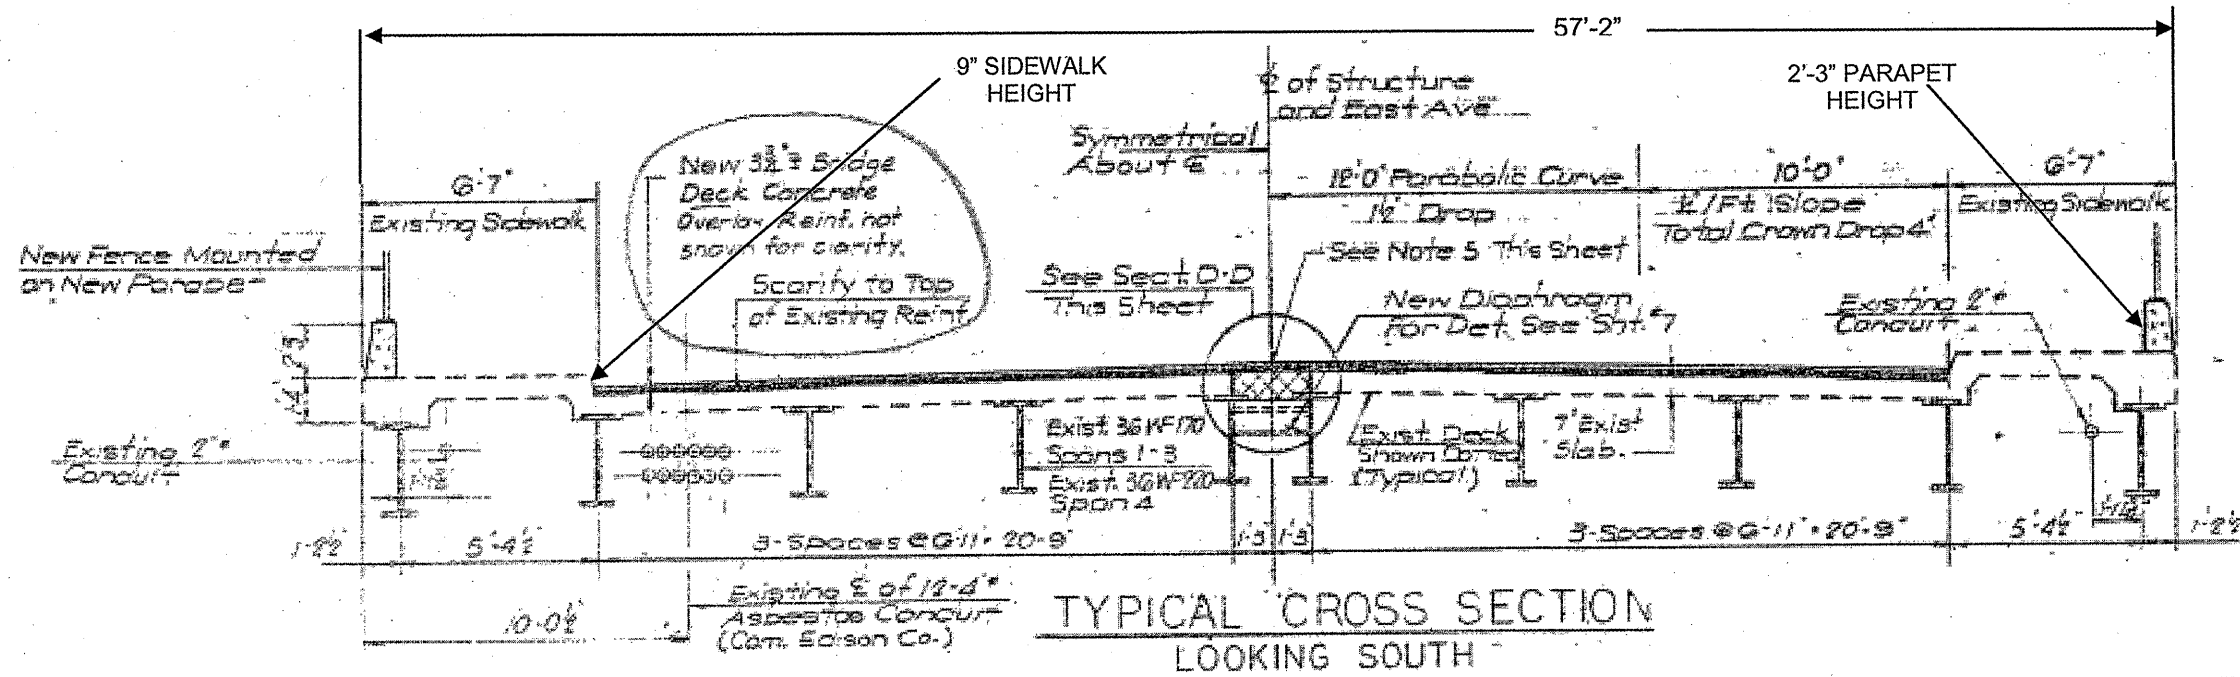

TYPICAL CROSS SECTION
LOOKING SOUTH

FOR INFORMATION ONLY

ILLINOIS DEPARTMENT OF TRANSPORTATION

EXISTING PLANS & CROSS SECTION
LOCATION 13 (SN 016-2061)
EAST AVE OVER I-290, CTA, CSX RR
SHEET 1 OF 1