



ROUTE	SECTION	COUNTY	TOTAL SHEETS	SHEET NUMBER
VARIOUS	2011-051-I	COOK & DUPAGE	72	32

CONTRACT NO. 60P61

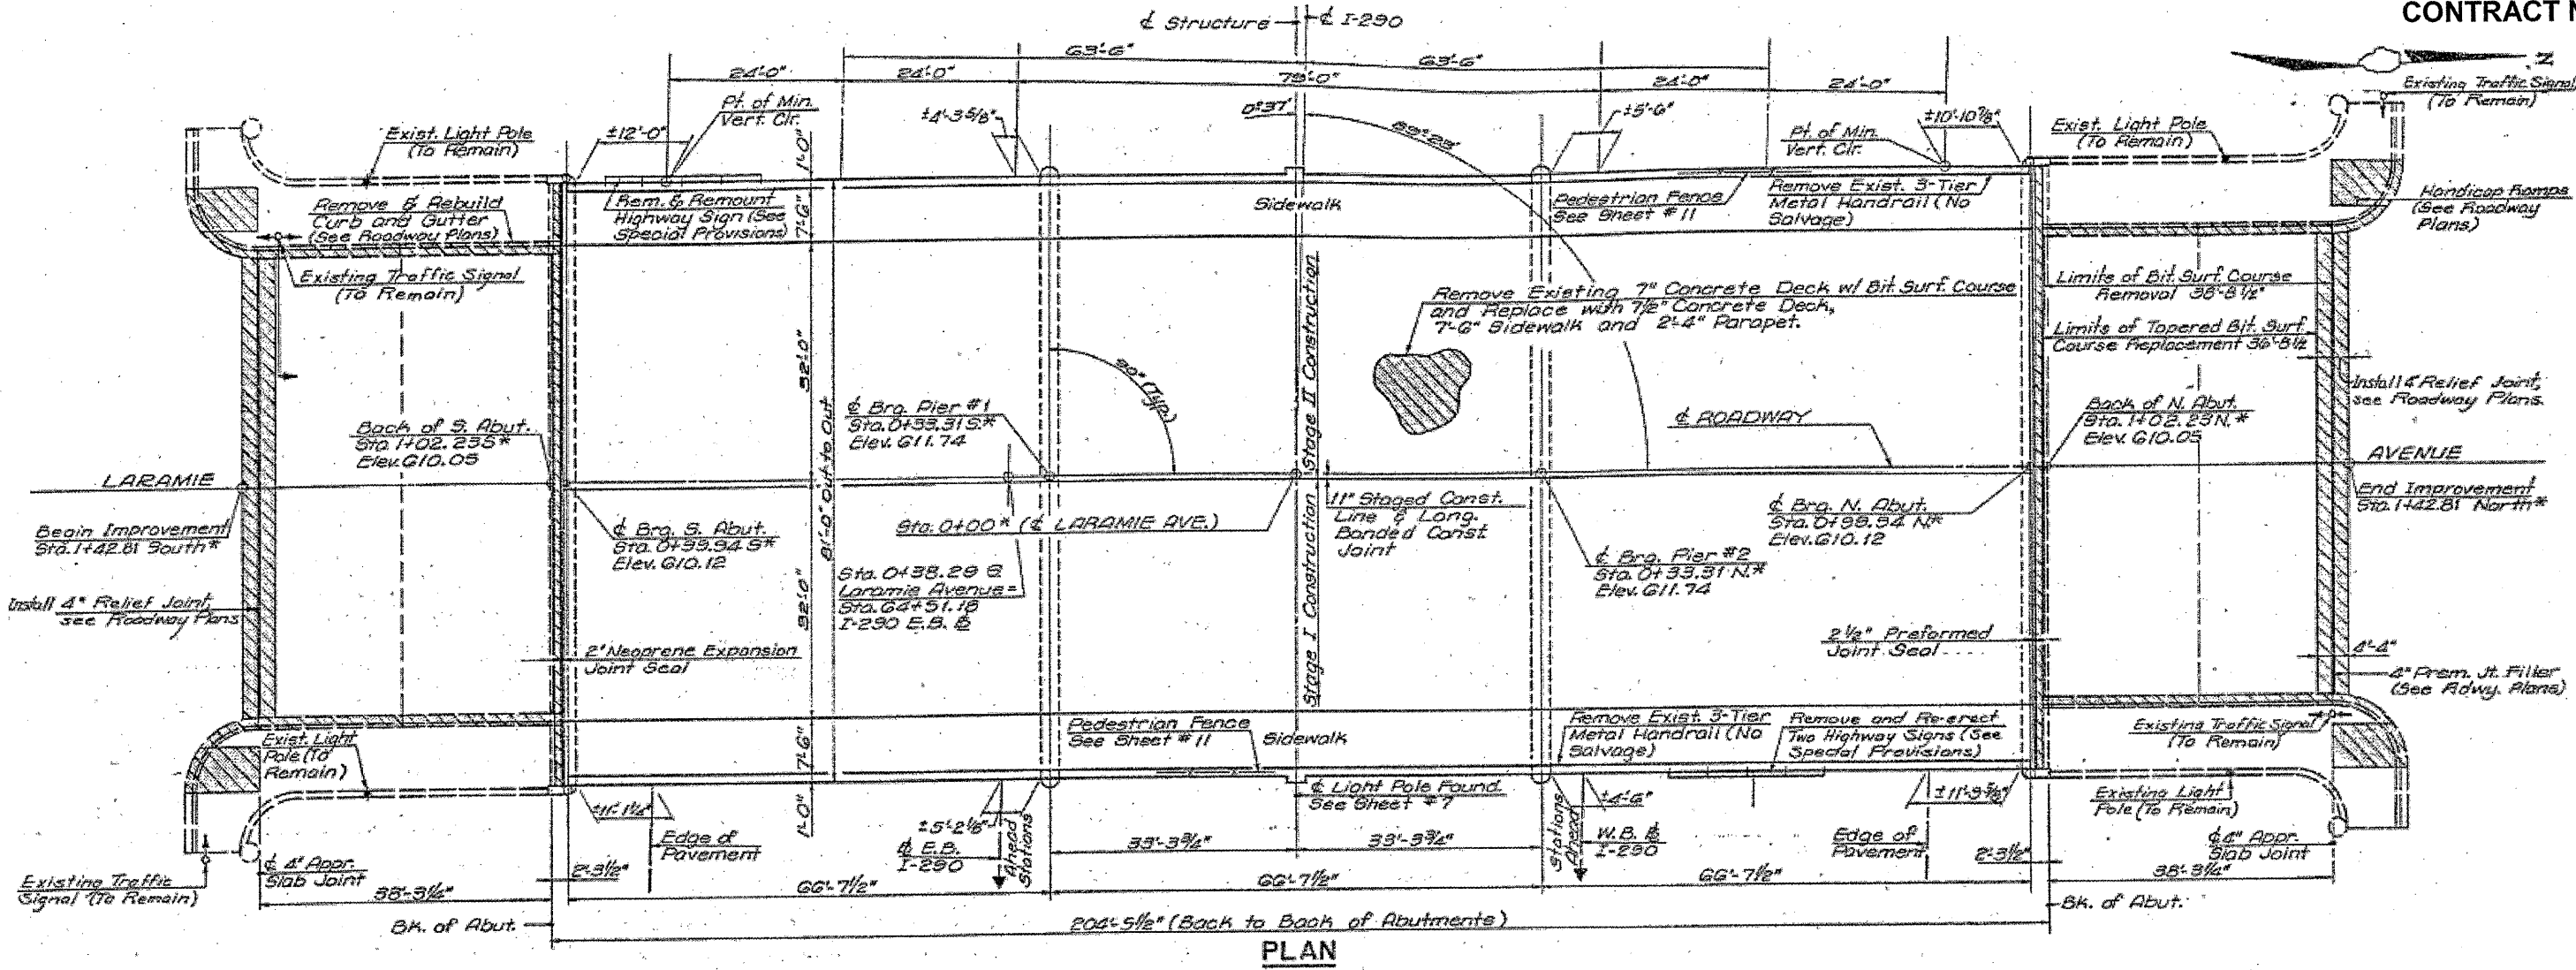

PLAN

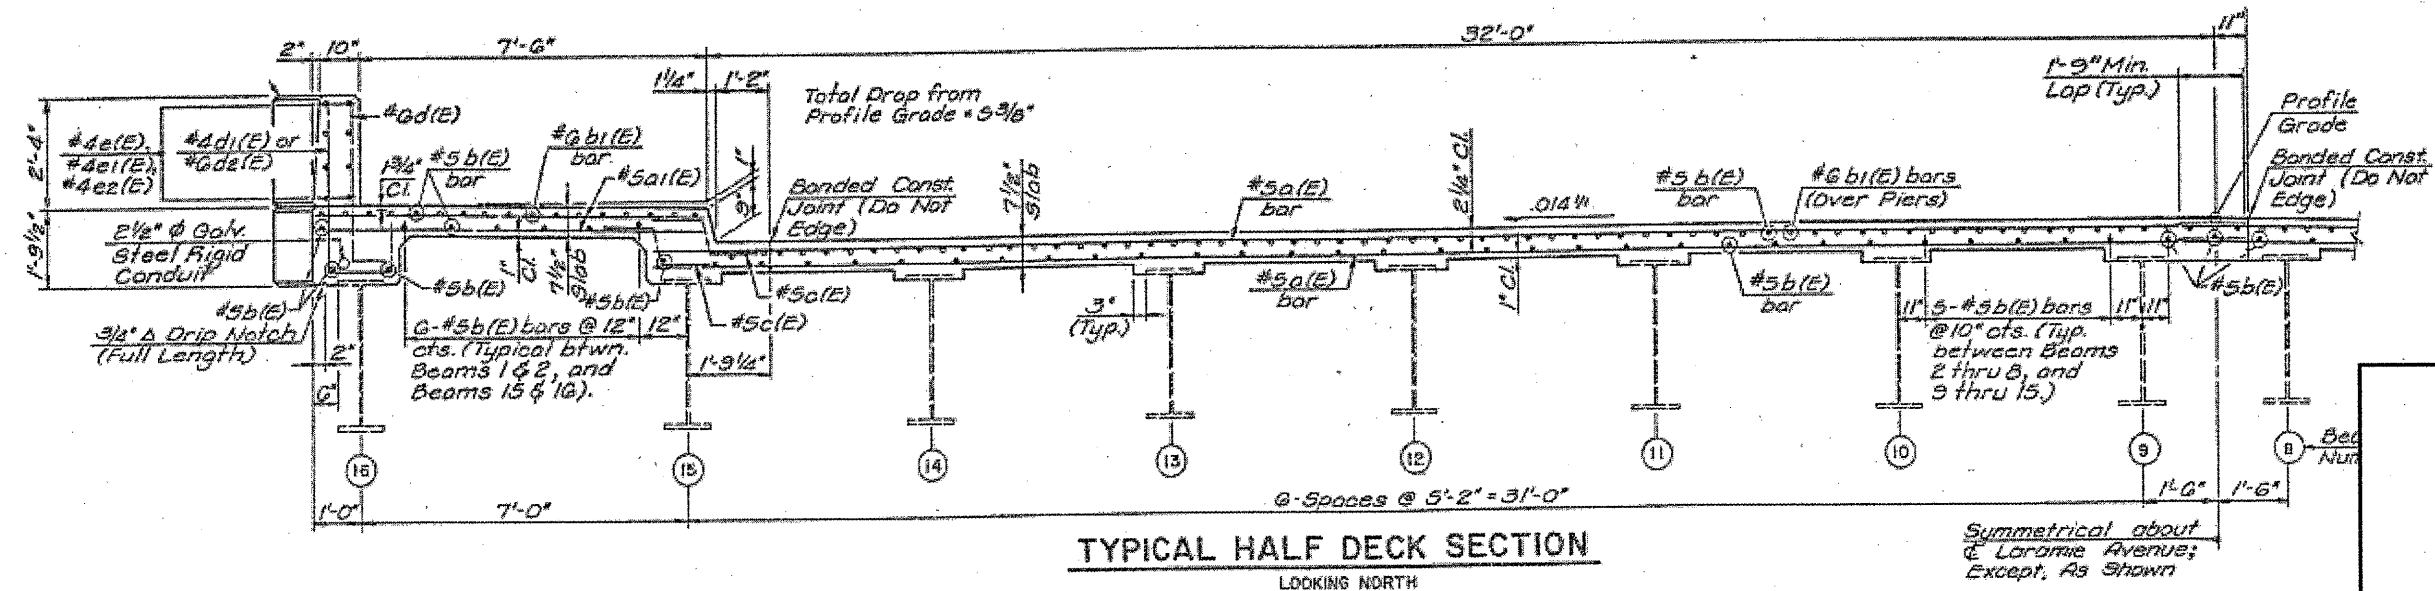

TYPICAL HALF DECK SECTION  
LOOKING NORTH

**FOR  
INFORMATION  
ONLY**

ILLINOIS DEPARTMENT OF  
TRANSPORTATION  
EXISTING PLANS & CROSS SECTION  
LOCATION 17 (SN 016-2064)  
LARAMIE AVE OVER I-290 IKE & CTA  
SHEET 1 OF 1