
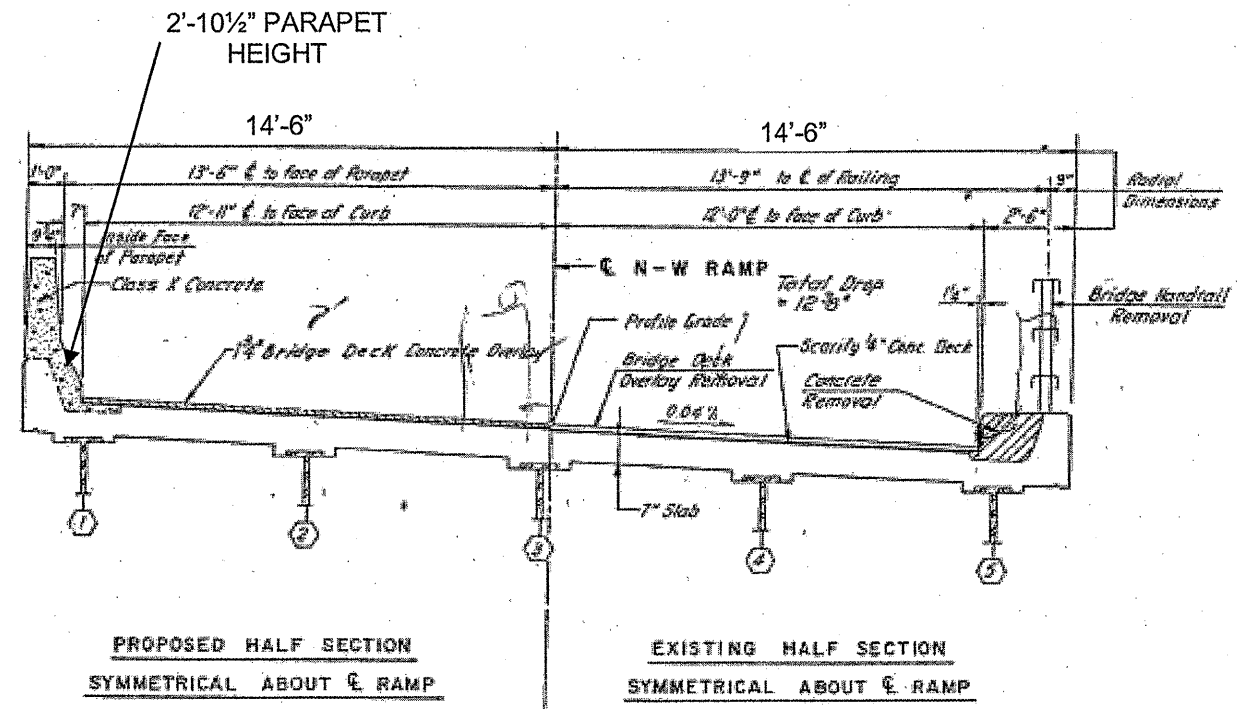
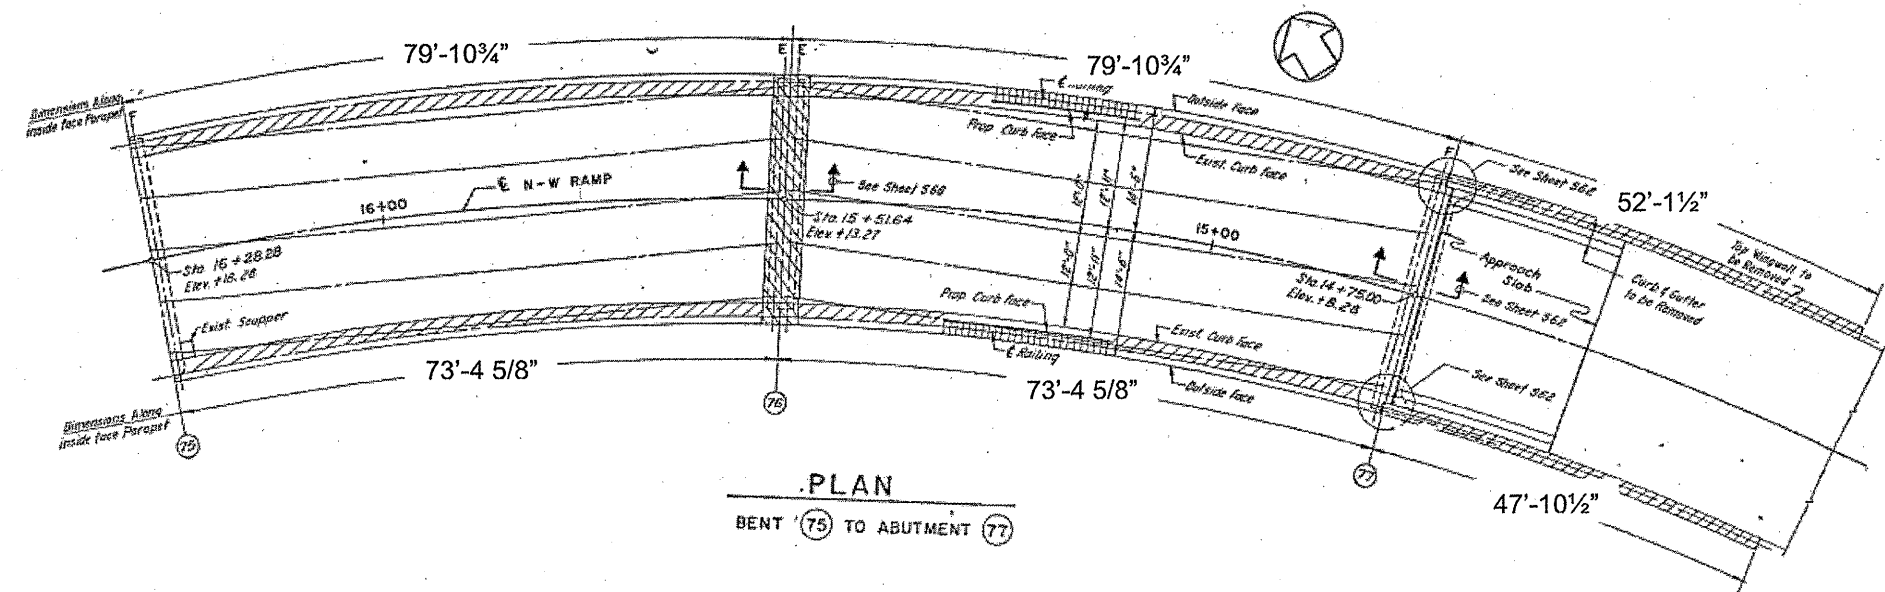
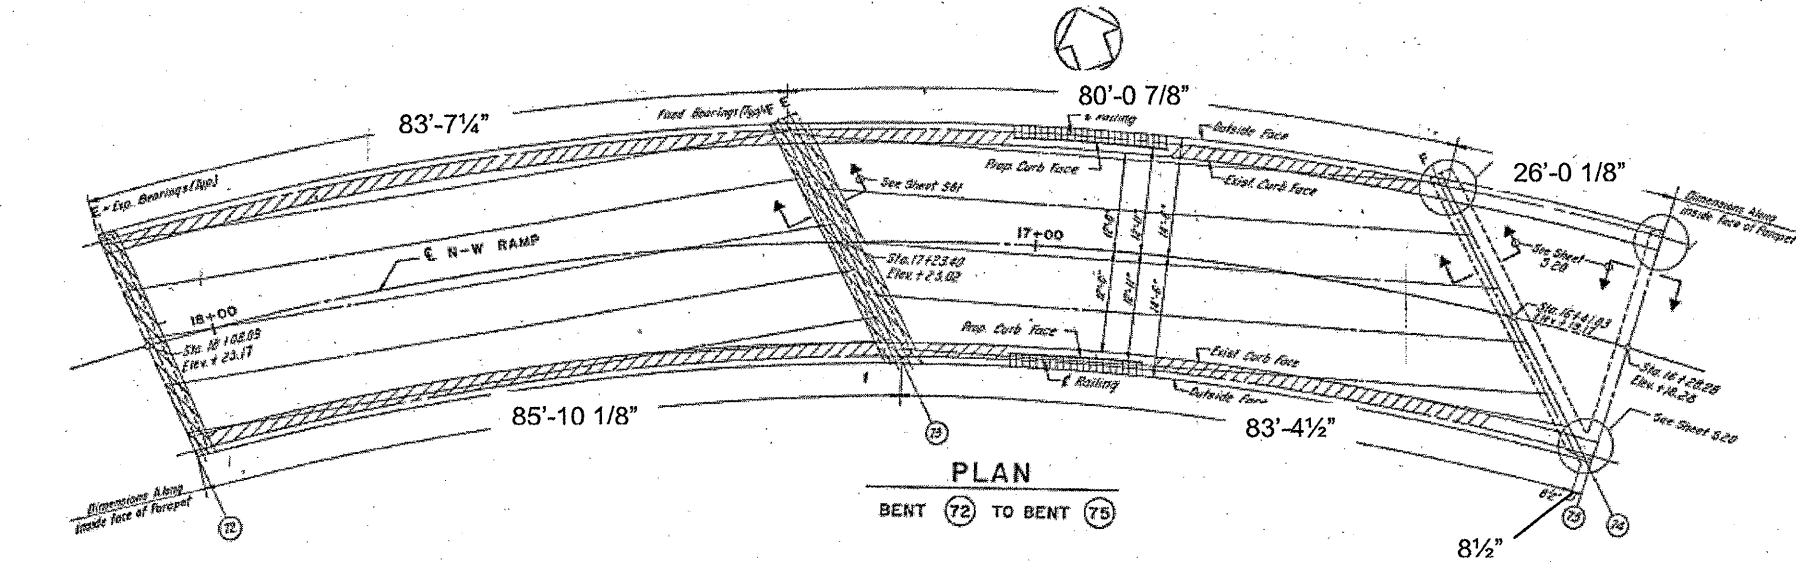


ROUTE	SECTION	COUNTY	TOTAL SHEETS	SHEET NUMBER
VARIOUS	2011-051-I	COOK & DUPAGE	72	49

CONTRACT NO. 60P61

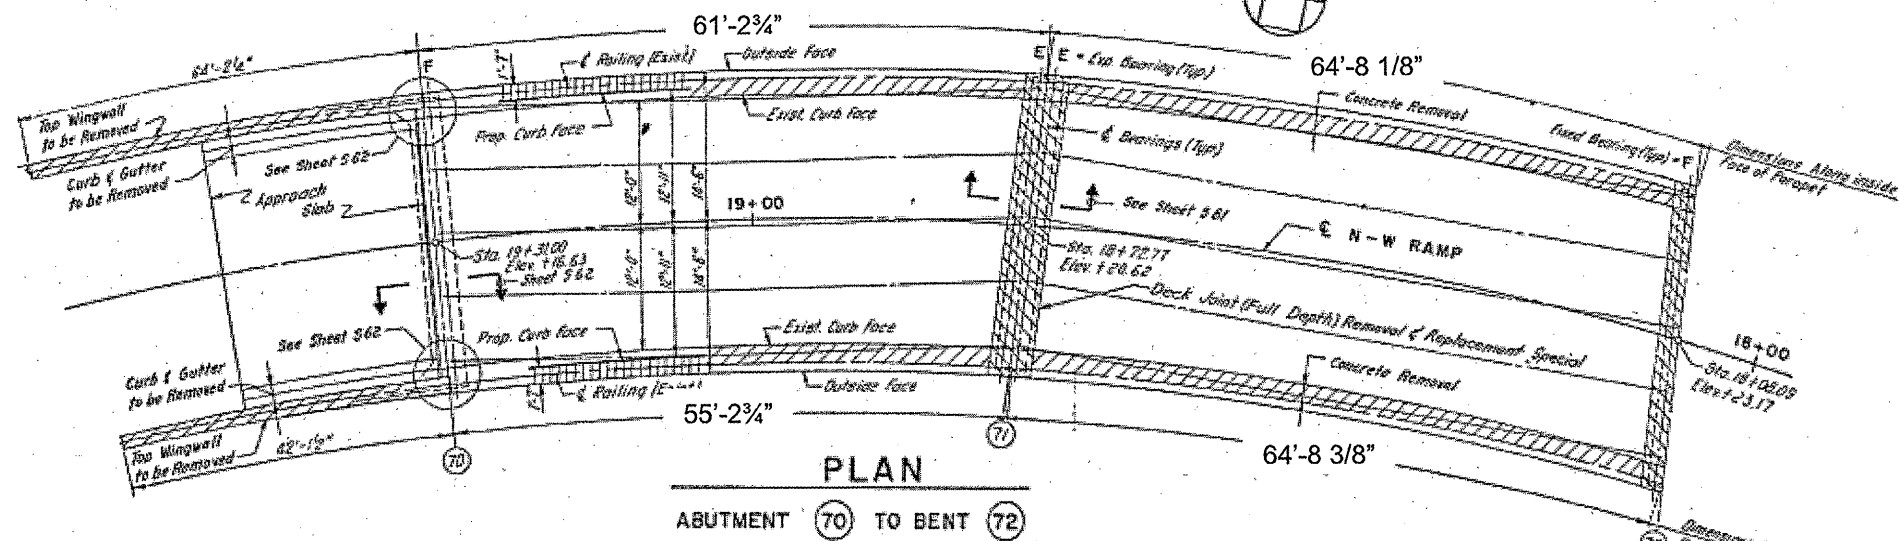

TYPICAL DECK CROSS SECTION
LOOKING WEST

**FOR
INFORMATION
ONLY**

ILLINOIS DEPARTMENT OF
TRANSPORTATION

EXISTING PLAN & CROSS SECTION
LOCATION 34 (SN 016-2449)
I-90/94 NB TO I-290 WB OVER I-90/94
SHEET 1 OF 1