
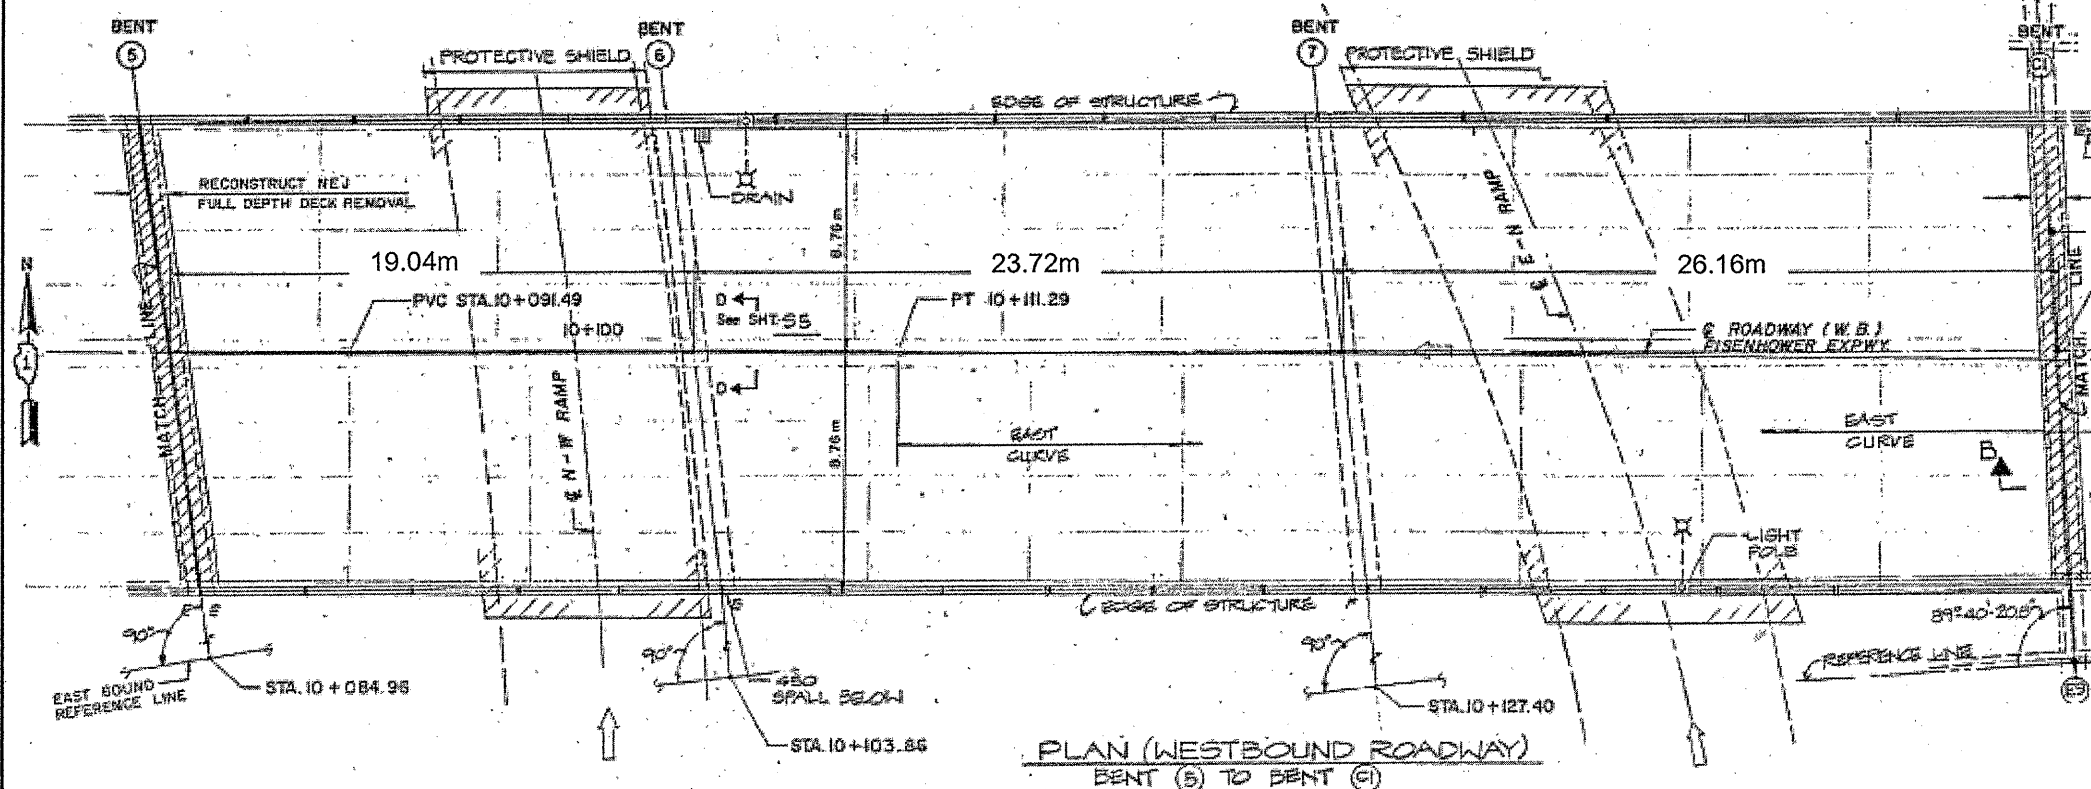
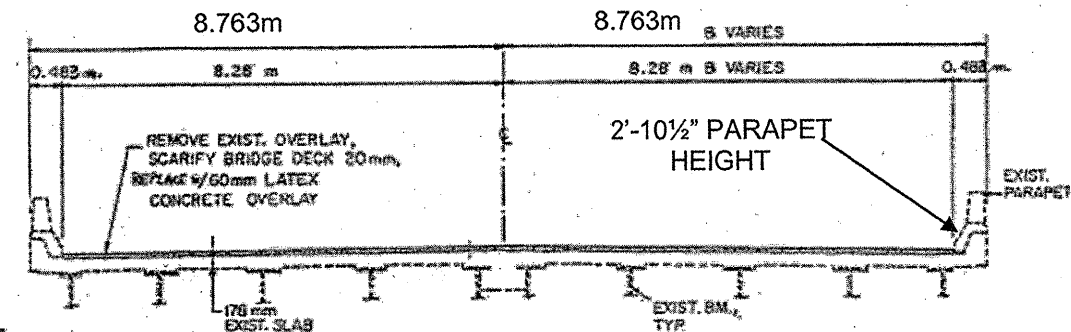


ROUTE	SECTION	COUNTY	TOTAL SHEETS	SHEET NUMBER
VARIOUS	2011-051-I	COOK & DUPAGE	72	53

CONTRACT NO. 60P61

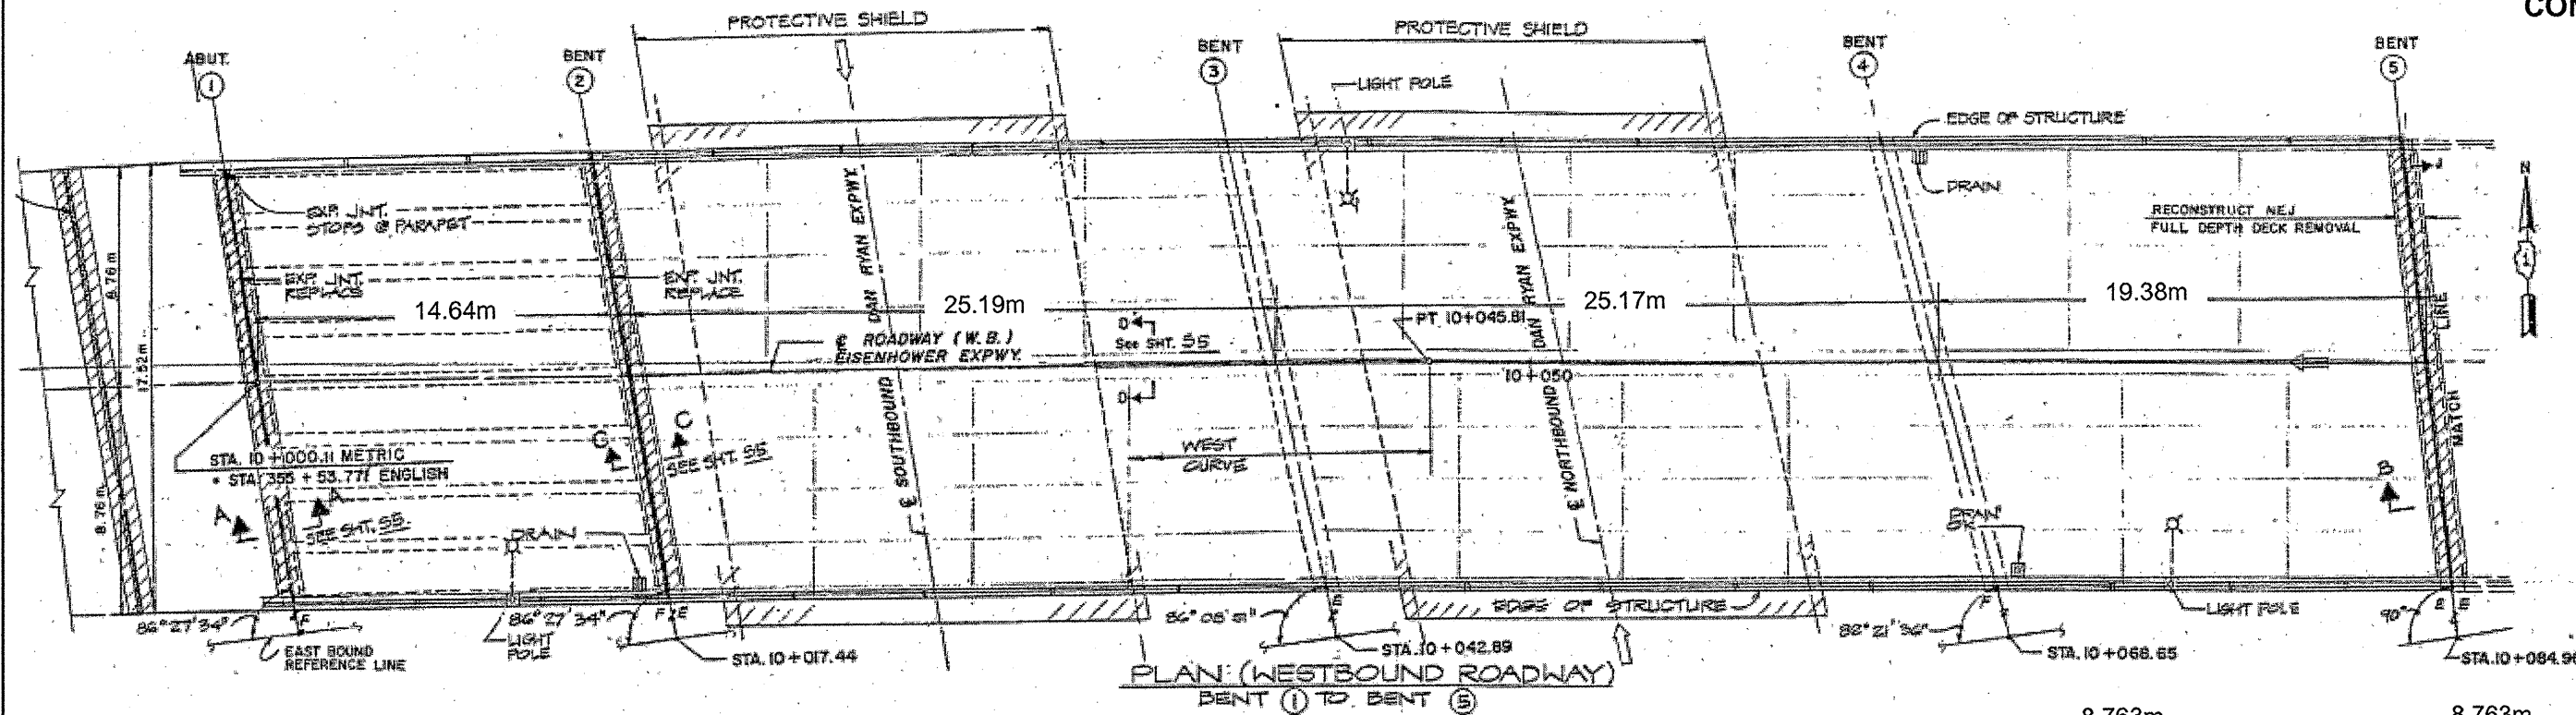

**FOR
INFORMATION
ONLY**

ILLINOIS DEPARTMENT OF
TRANSPORTATION

EXISTING PLAN & CROSS SECTION
LOCATION 37 (SN 016-1030)
I-290 WB IKE (CONG) OVER I-90/94
SHEET 1 OF 1