



ROUTE	SECTION	COUNTY	TOTAL SHEETS	SHEET NUMBER
VARIOUS	2011-051-I	COOK & DUPAGE	72	58

CONTRACT NO. 60P61

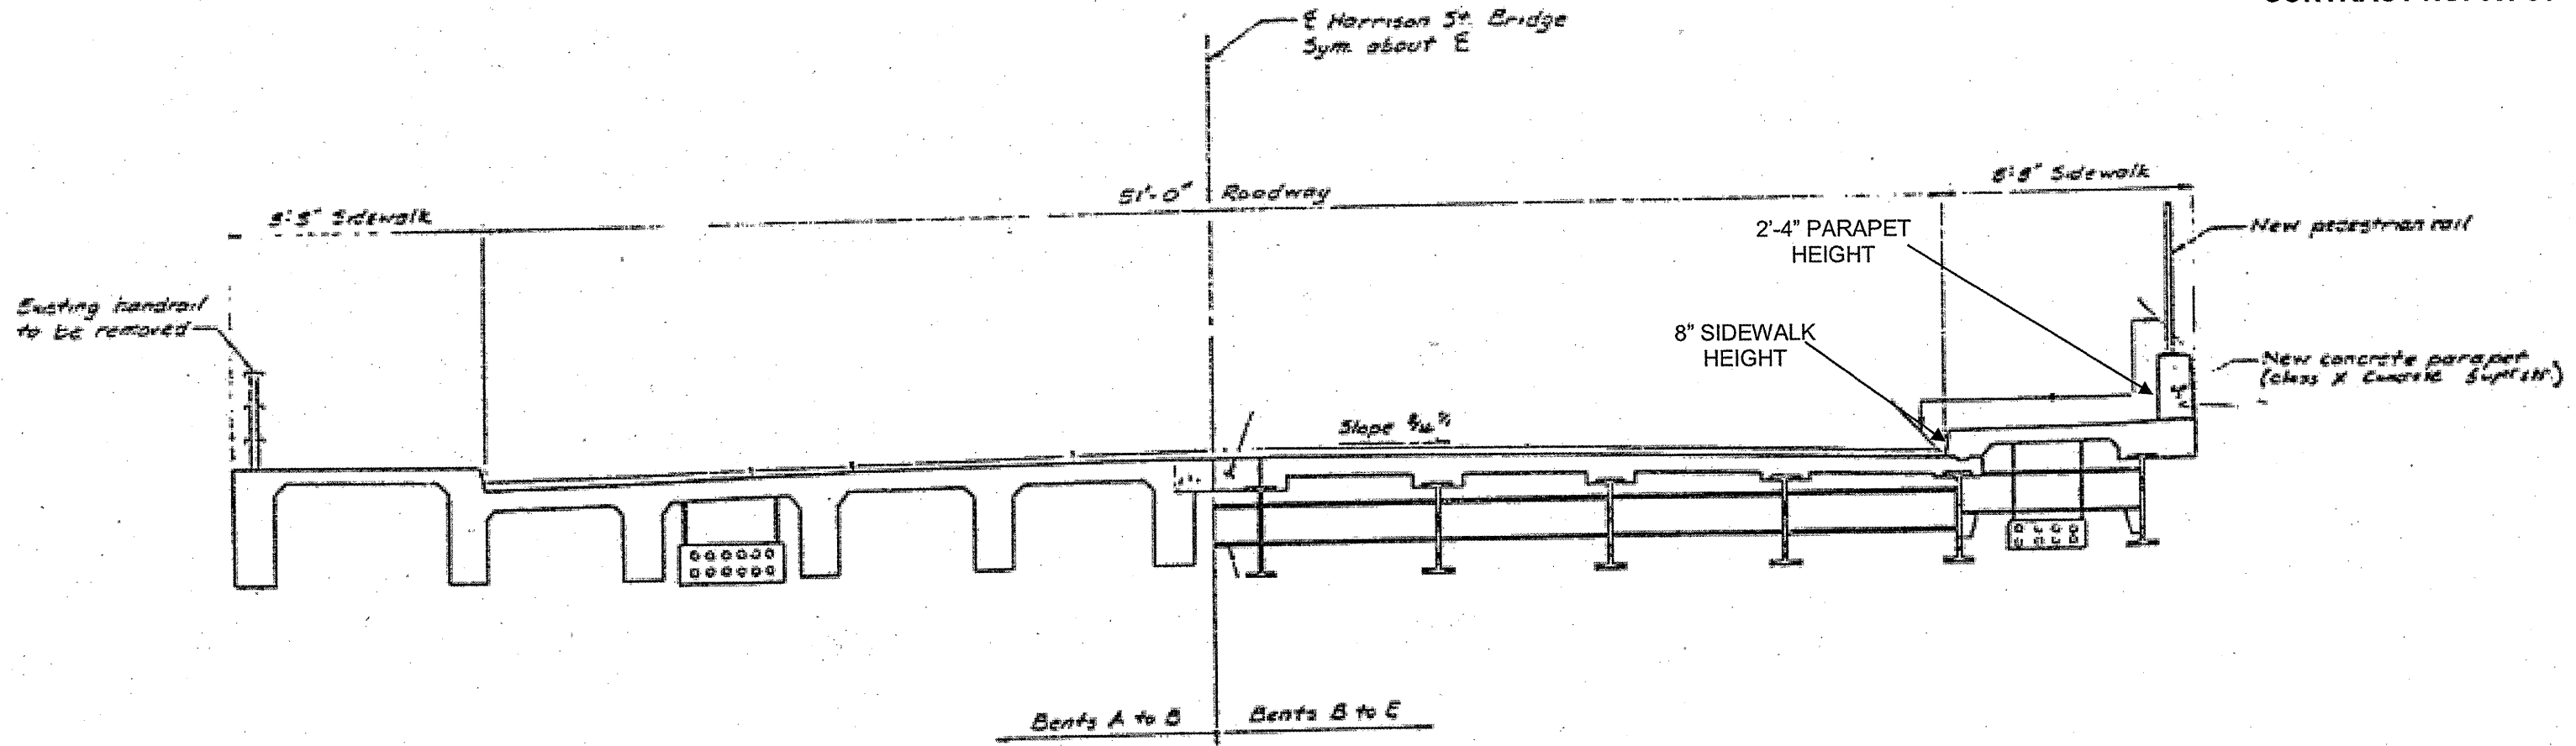

TYPICAL CROSS SECTION

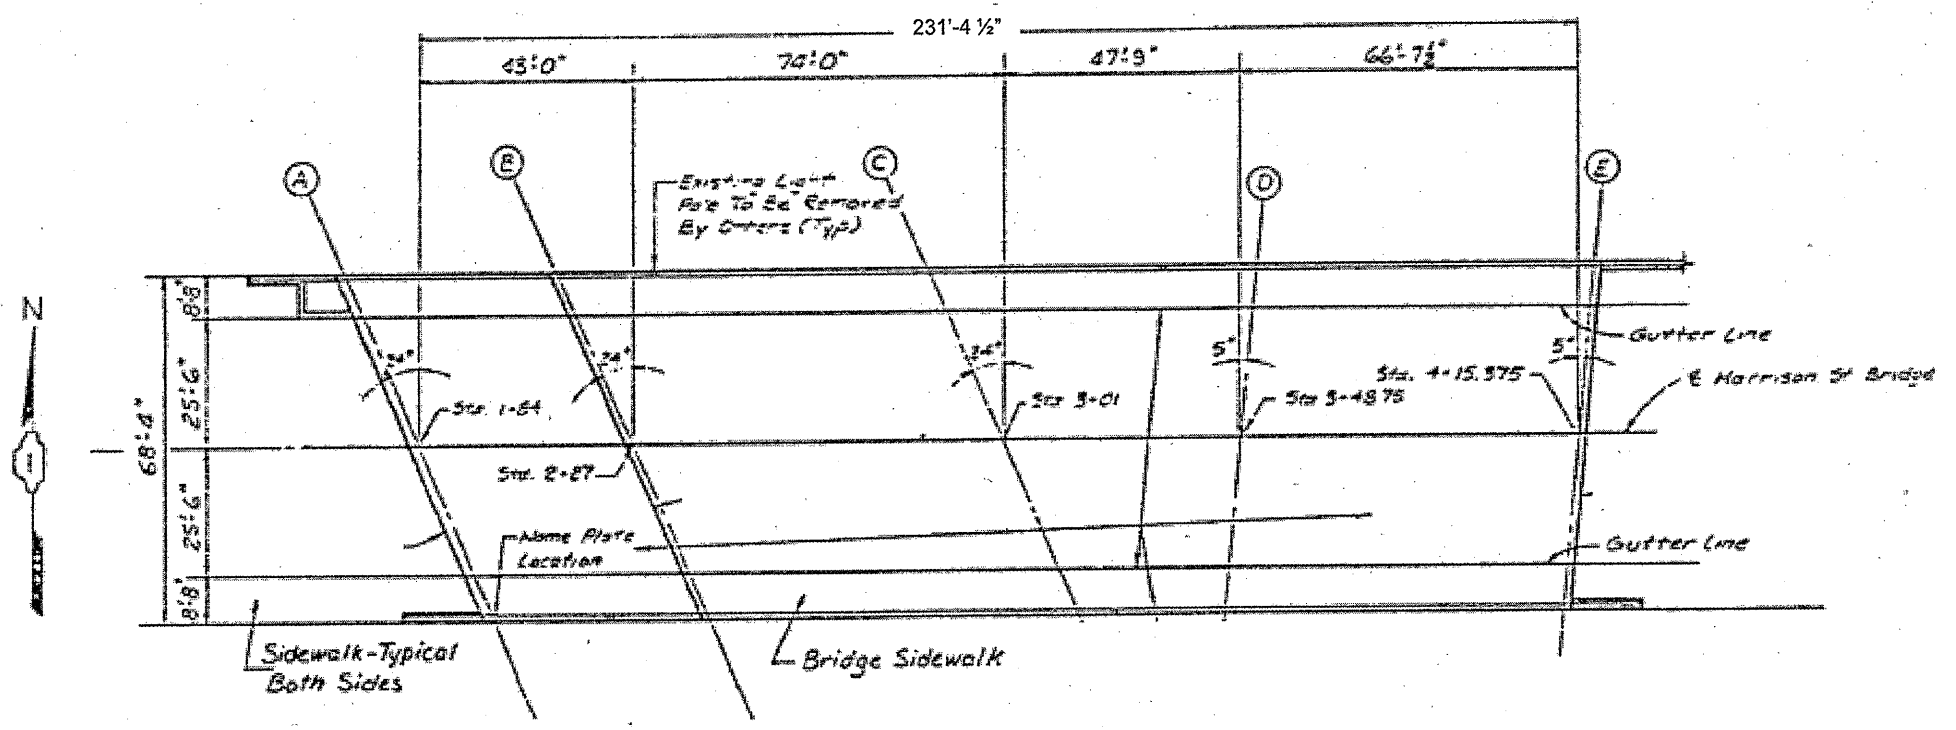

PLAN

FOR INFORMATION ONLY

ILLINOIS DEPARTMENT OF TRANSPORTATION
 EXISTING PLAN & CROSS SECTION
 LOCATION 42 (SN 016-1087)
 HARRISON ST OVER I-90/94 SB DAN RYAN
 SHEET 1 OF 1