

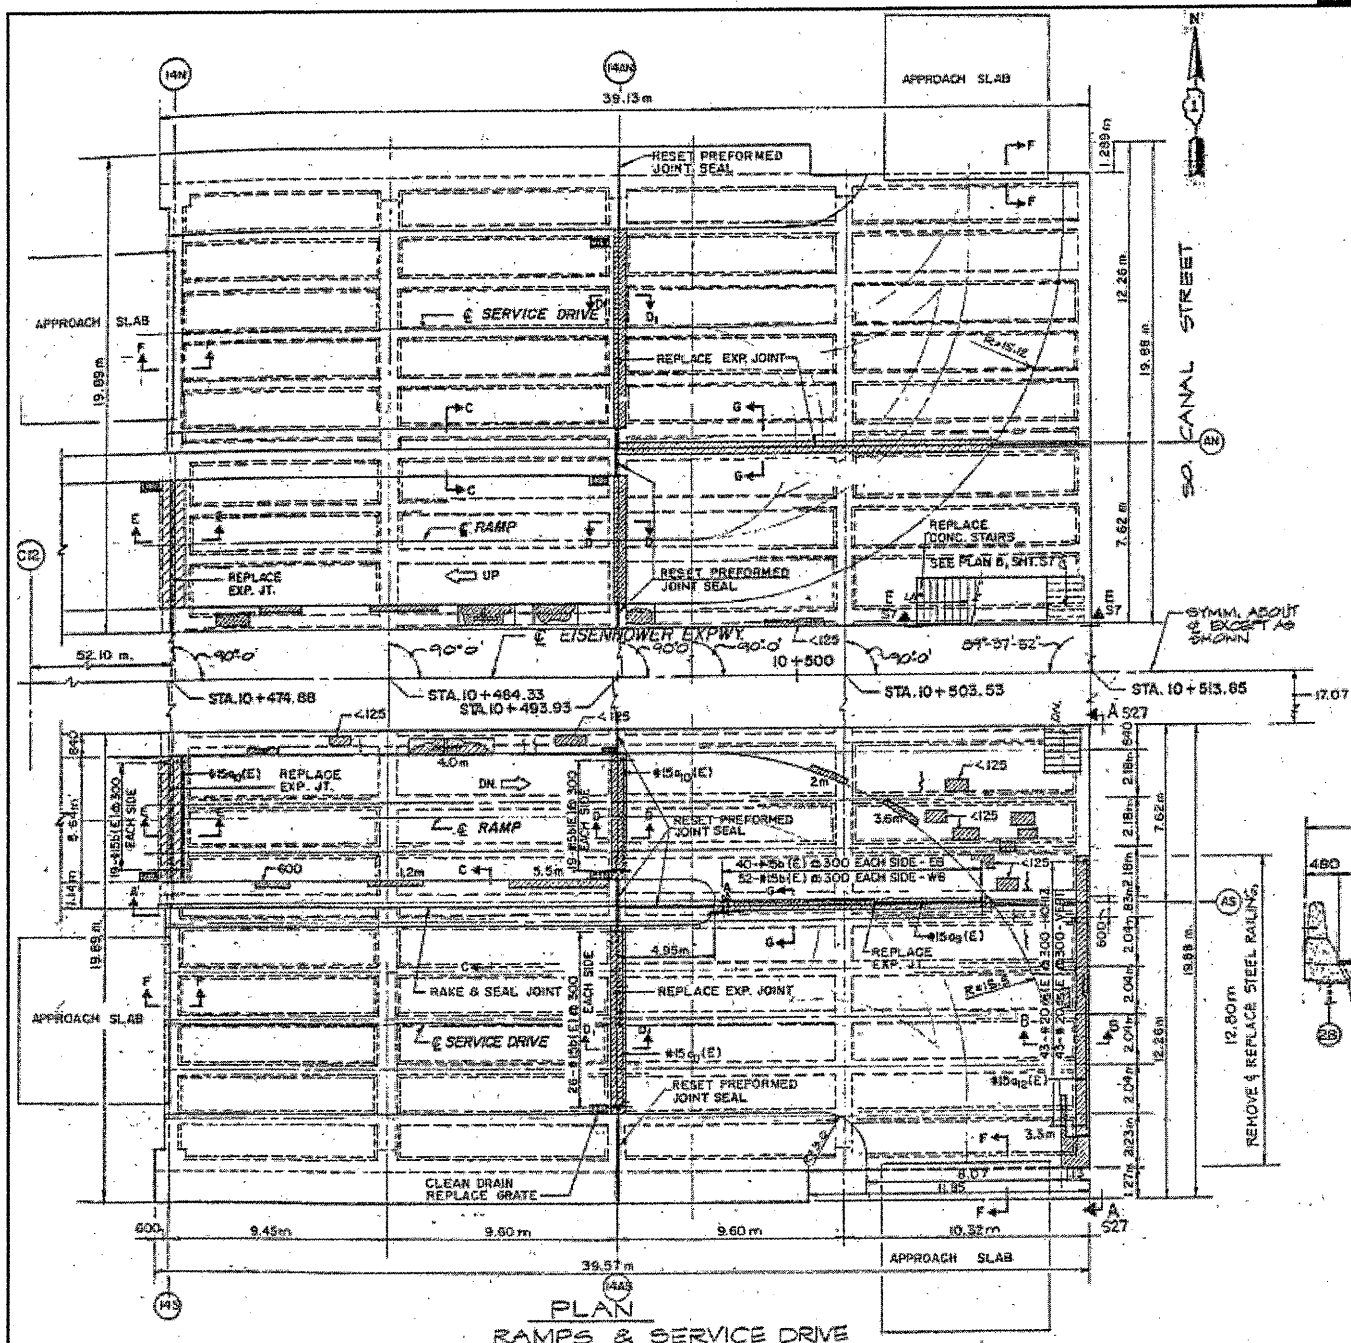


ROUTE VARIOUS	SECTION 2011-051-I	COUNTY COOK & DUPAGE	TOTAL SHEETS 72	SHEET NUMBER 60
------------------	-----------------------	-------------------------	--------------------	--------------------

CONTRACT NO. 60P61

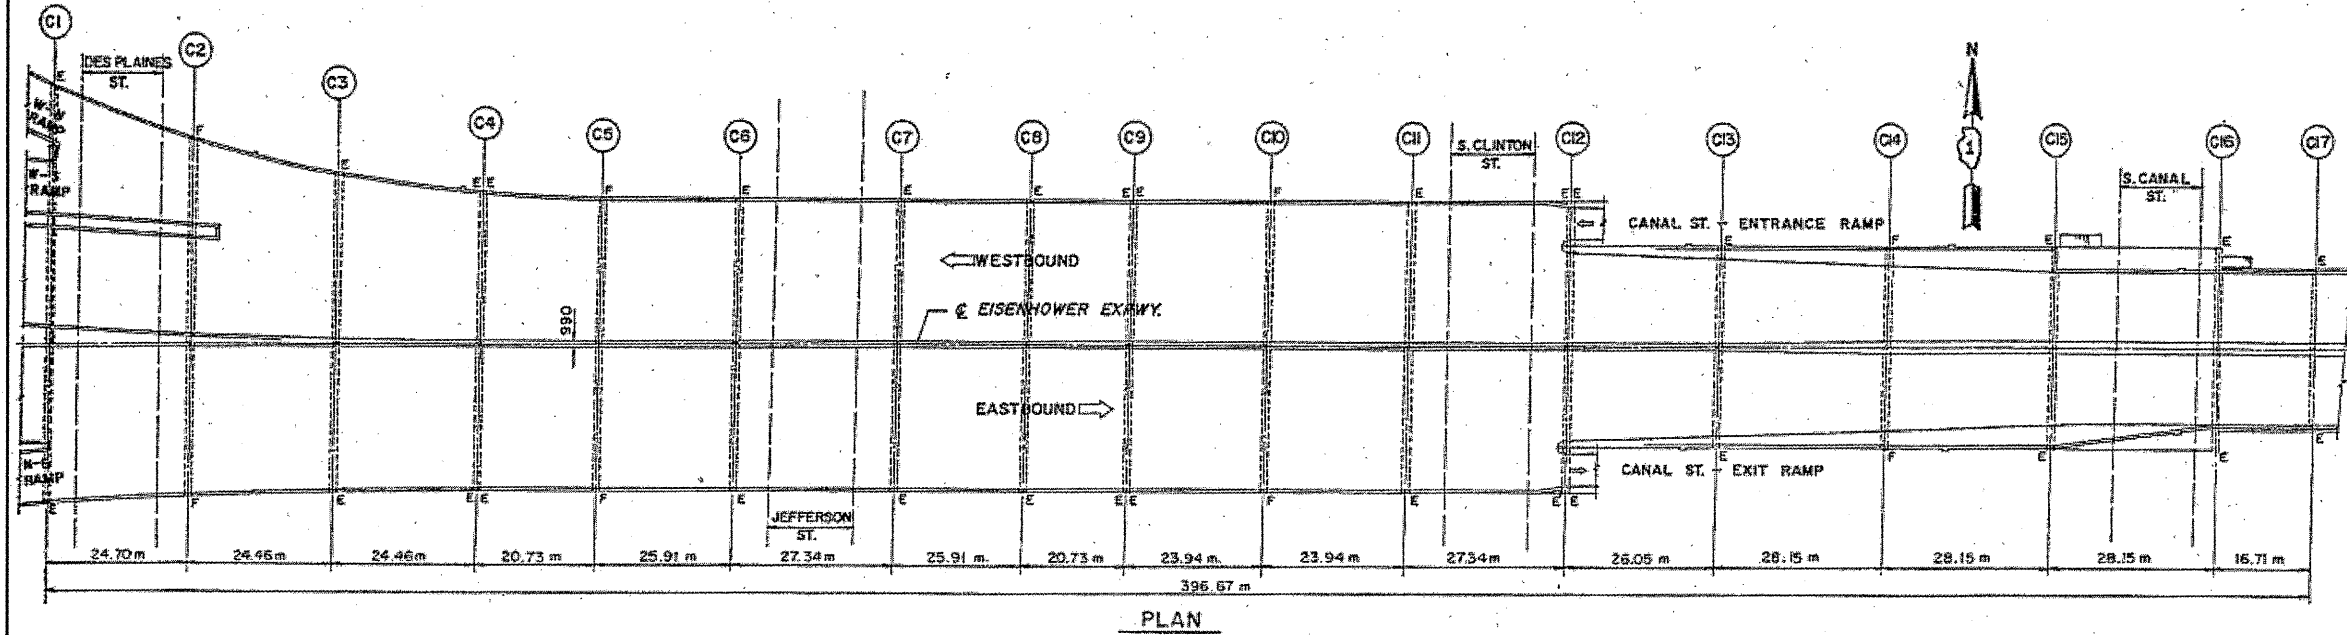

PLAN  
RAMPS & SERVICE DRIVE

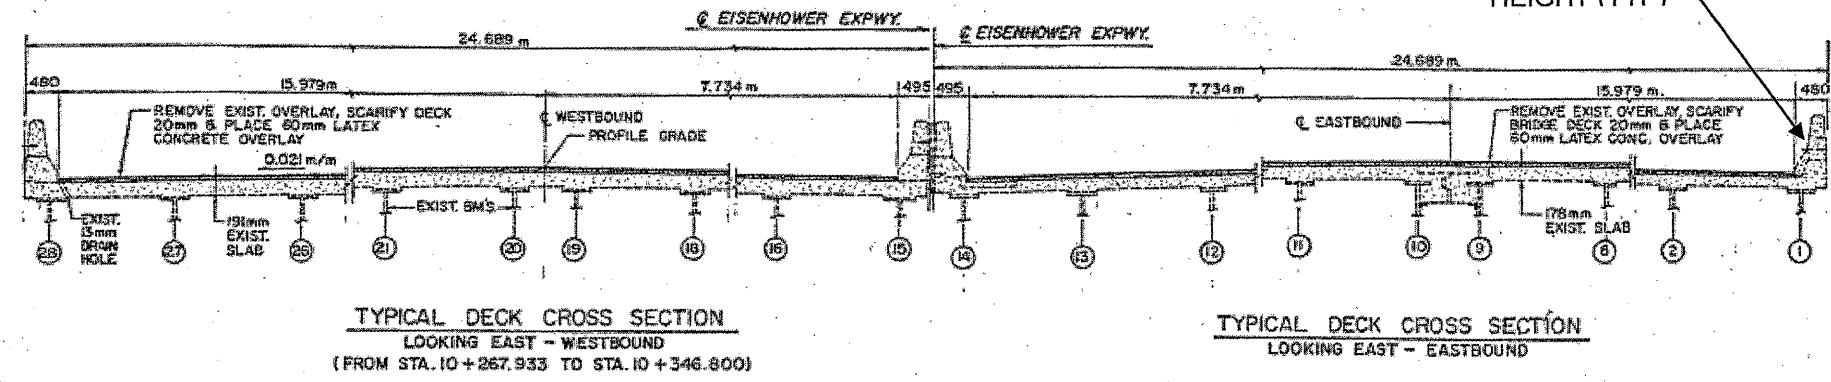

PLAN

**FOR  
INFORMATION  
ONLY**

ILLINOIS DEPARTMENT OF  
TRANSPORTATION

EXISTING PLAN & CROSS SECTION  
LOCATION 44 (SN 016-0461)  
I-290 IKE OVER CANAL THRU DESPLAINES  
SHEET 1 OF 1