


ROUTE	SECTION	COUNTY	TOTAL SHEETS	SHEET NUMBER
FAI 57	2011-052-I	COOK	44	7

CONTRACT NO. 60P62

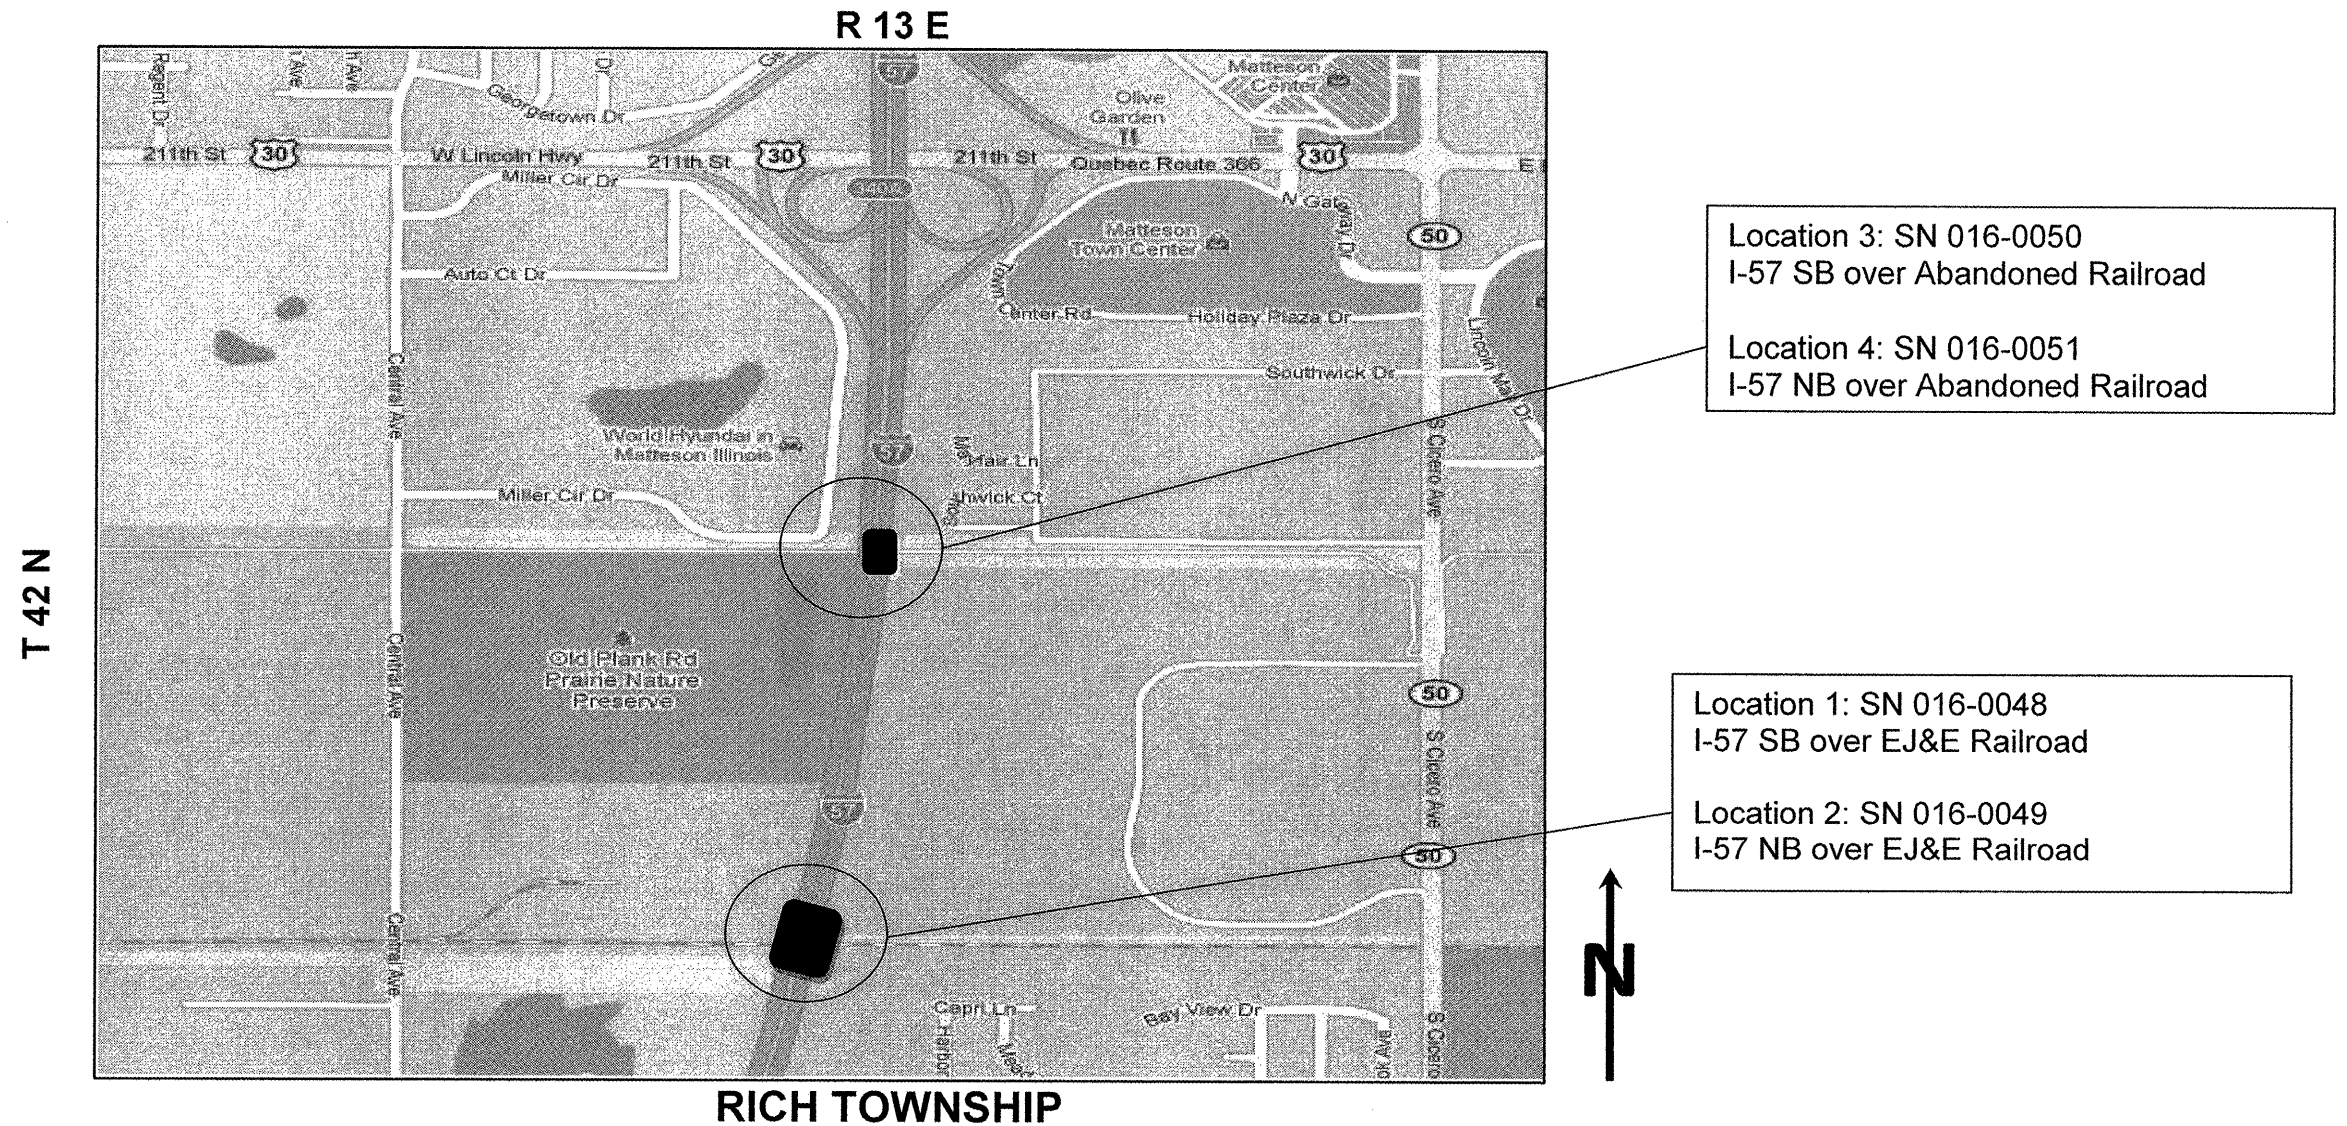

TRAFFIC DATA:

I-57
2009 ADT = 71,400
POSTED SPEED LIMIT = 55 MPH

**ILLINOIS DEPARTMENT OF
TRANSPORTATION**

**LOCATION MAP 1
LOCATIONS 1 - 4**