

ROUTE	SECTION	COUNTY	TOTAL SHEETS	SHEET NUMBER
FAI 57	2011-052-I	COOK	44	11

CONTRACT NO. 60P62

Location 17: SN 016-0064  
I-57 SB over Calumet Sag Channel


Location 18: SN 016-0065  
I-57 NB over Calumet Sag Channel

Location 19: SN 016-0067  
I-57 NB over Vermont St.

Location 15: SN 016-0062  
I-57 SB over CSX, Little Calumet River & Broadway St.

Location 16: SN 016-0063  
I-57 NB over CSX, Little Calumet River & Broadway St.

**TRAFFIC DATA:**  
I-57  
2009 ADT = 69,300  
POSTED SPEED LIMIT = 55 MPH

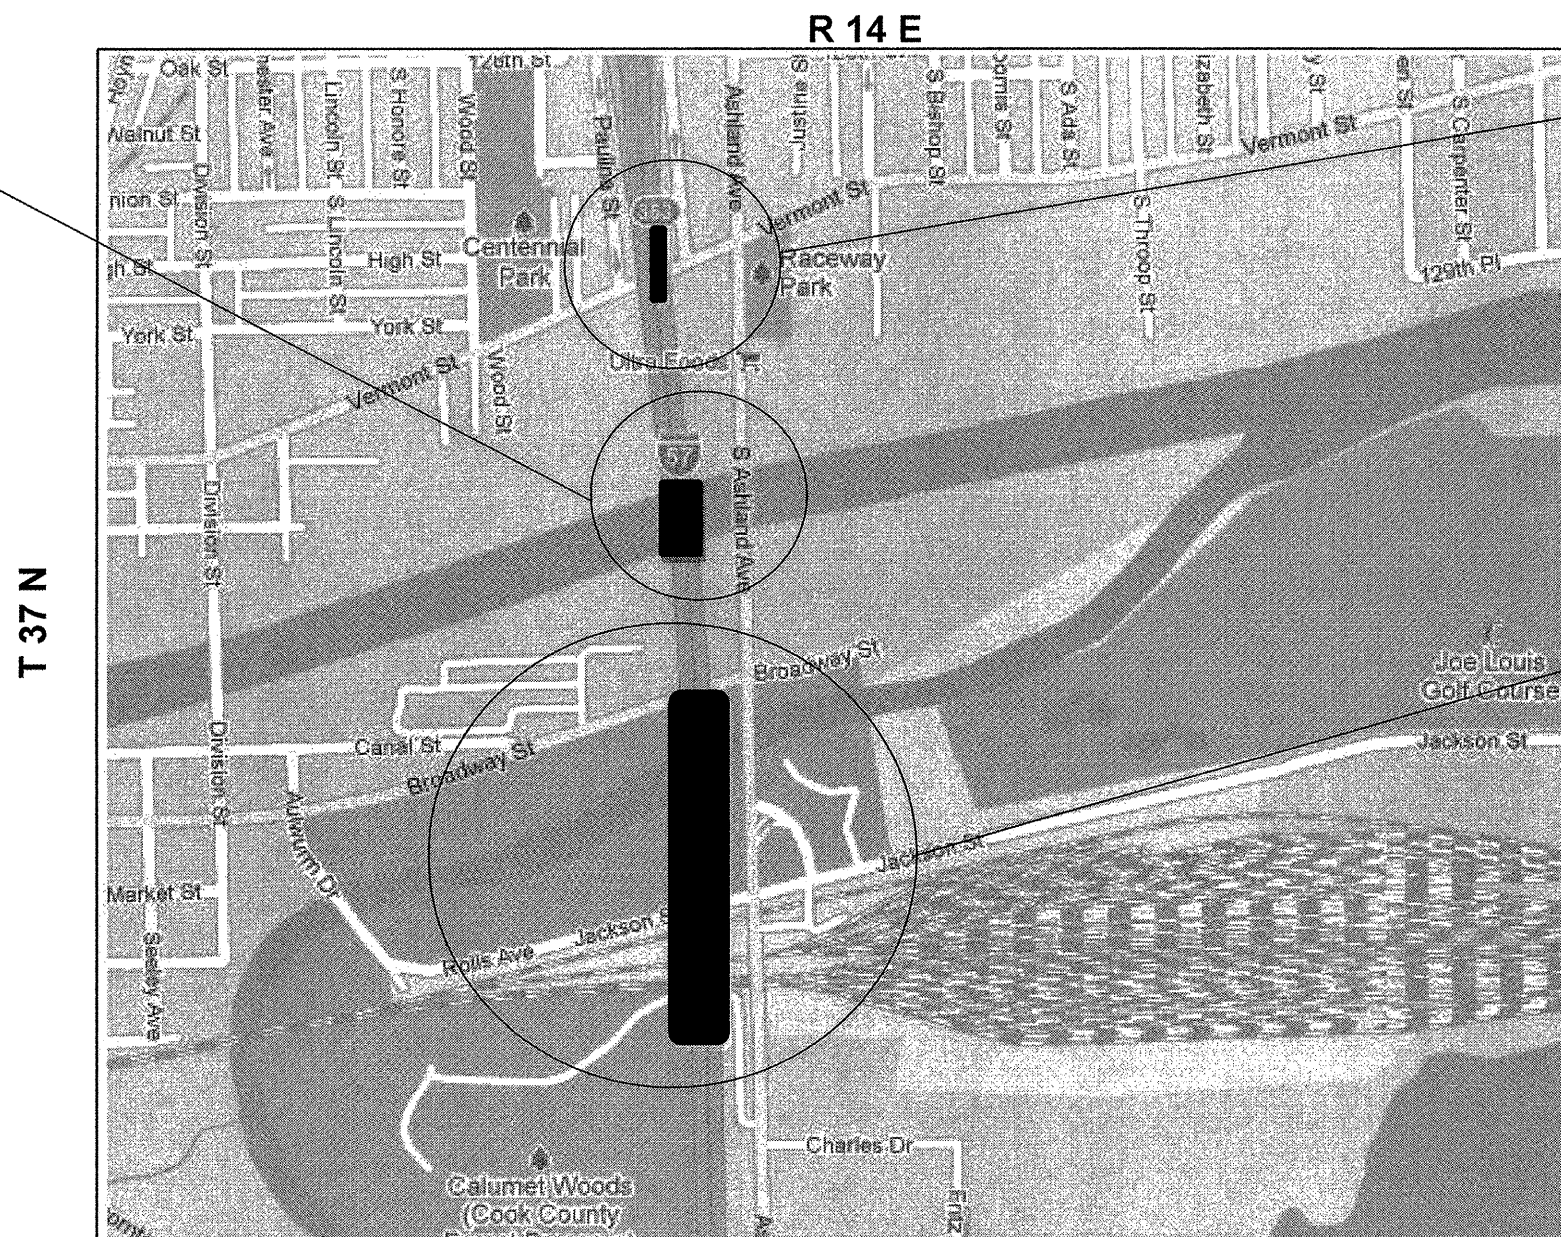

CALUMET TOWNSHIP



ILLINOIS DEPARTMENT OF  
TRANSPORTATION

LOCATION MAP 5  
LOCATIONS 15-19