

ROUTE	SECTION	COUNTY	TOTAL SHEETS	SHEET NUMBER
FAI 57	2011-052-I	COOK	44	12

CONTRACT NO. 60P62


Location 24: SN 016-2852
I-57 NB over I-94 WB RAMP to I-57 SB

TRAFFIC DATA:

I-57
2009 ADT = 30,100
POSTED SPEED LIMIT = 55 MPH

T 37 N

R 14 E

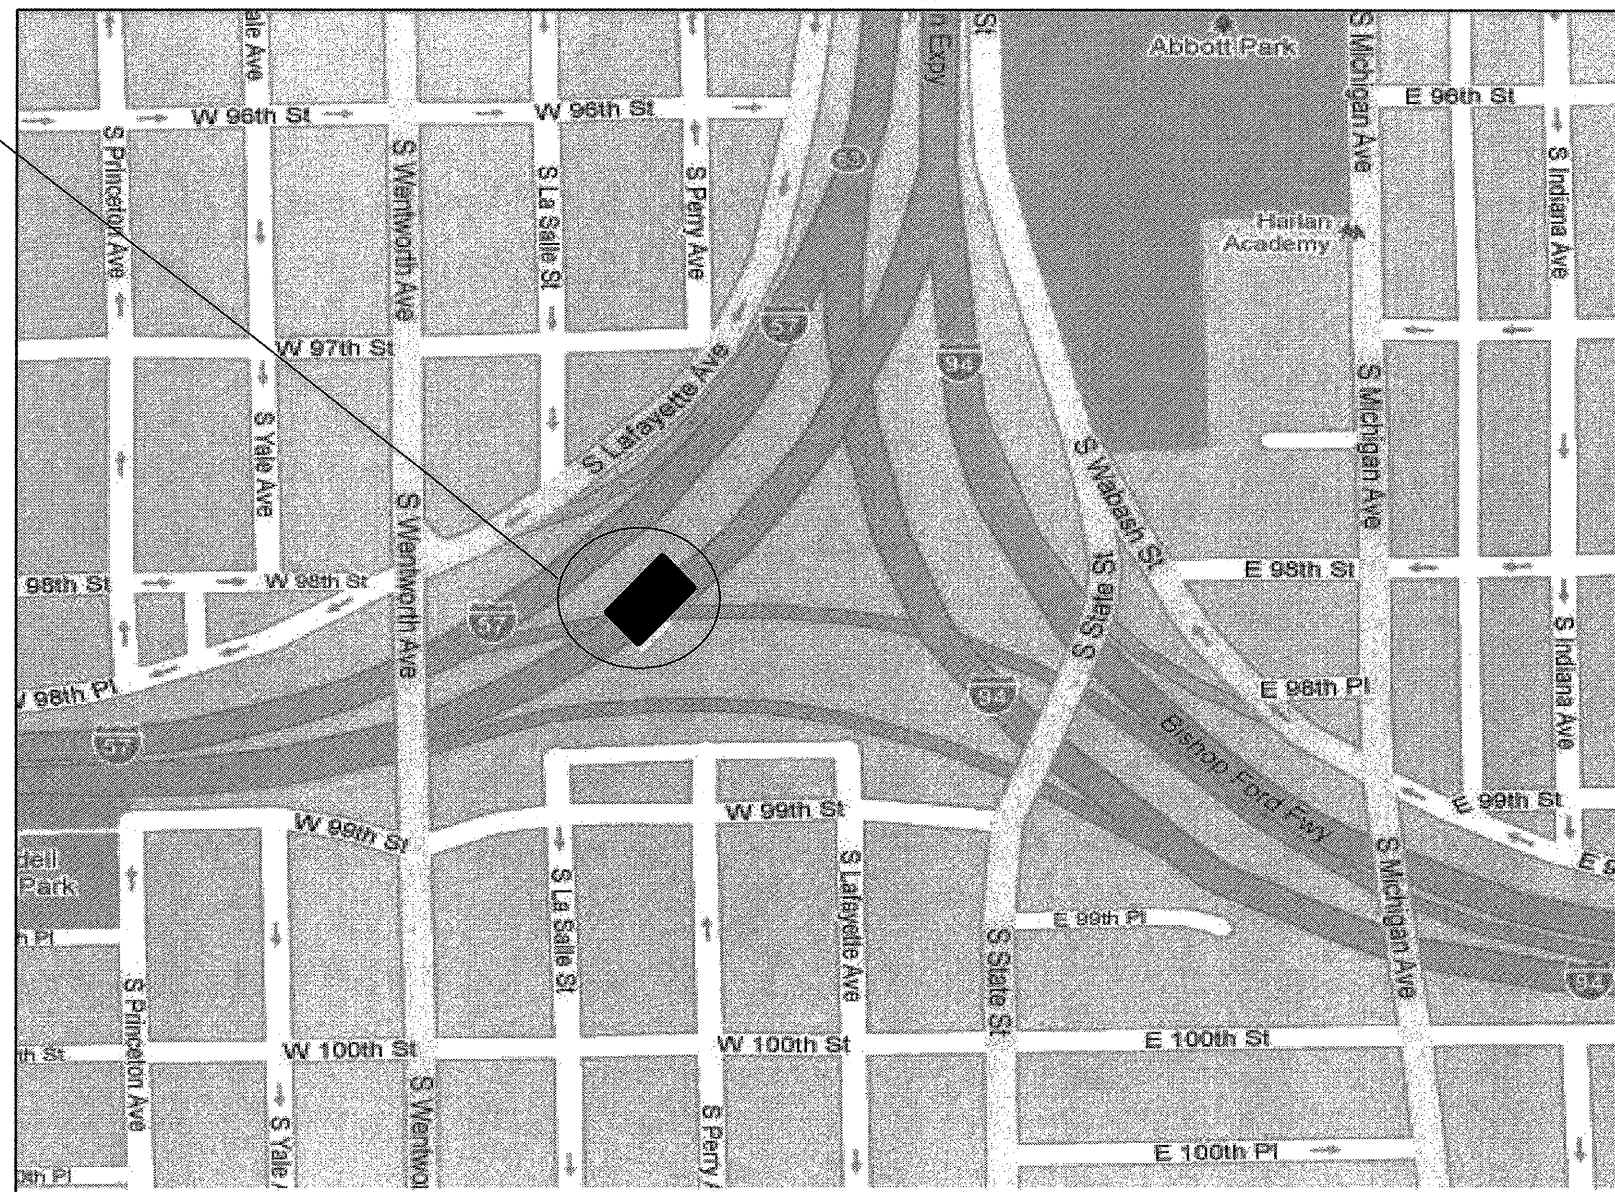

ILLINOIS DEPARTMENT OF
TRANSPORTATION

LOCATION MAP 6
LOCATION 24

CALUMET TOWNSHIP