


ROUTE	SECTION	COUNTY	TOTAL SHEETS	SHEET NUMBER
FAI 57	2011-052-1	COOK	44	17

CONTRACT NO. 60P62

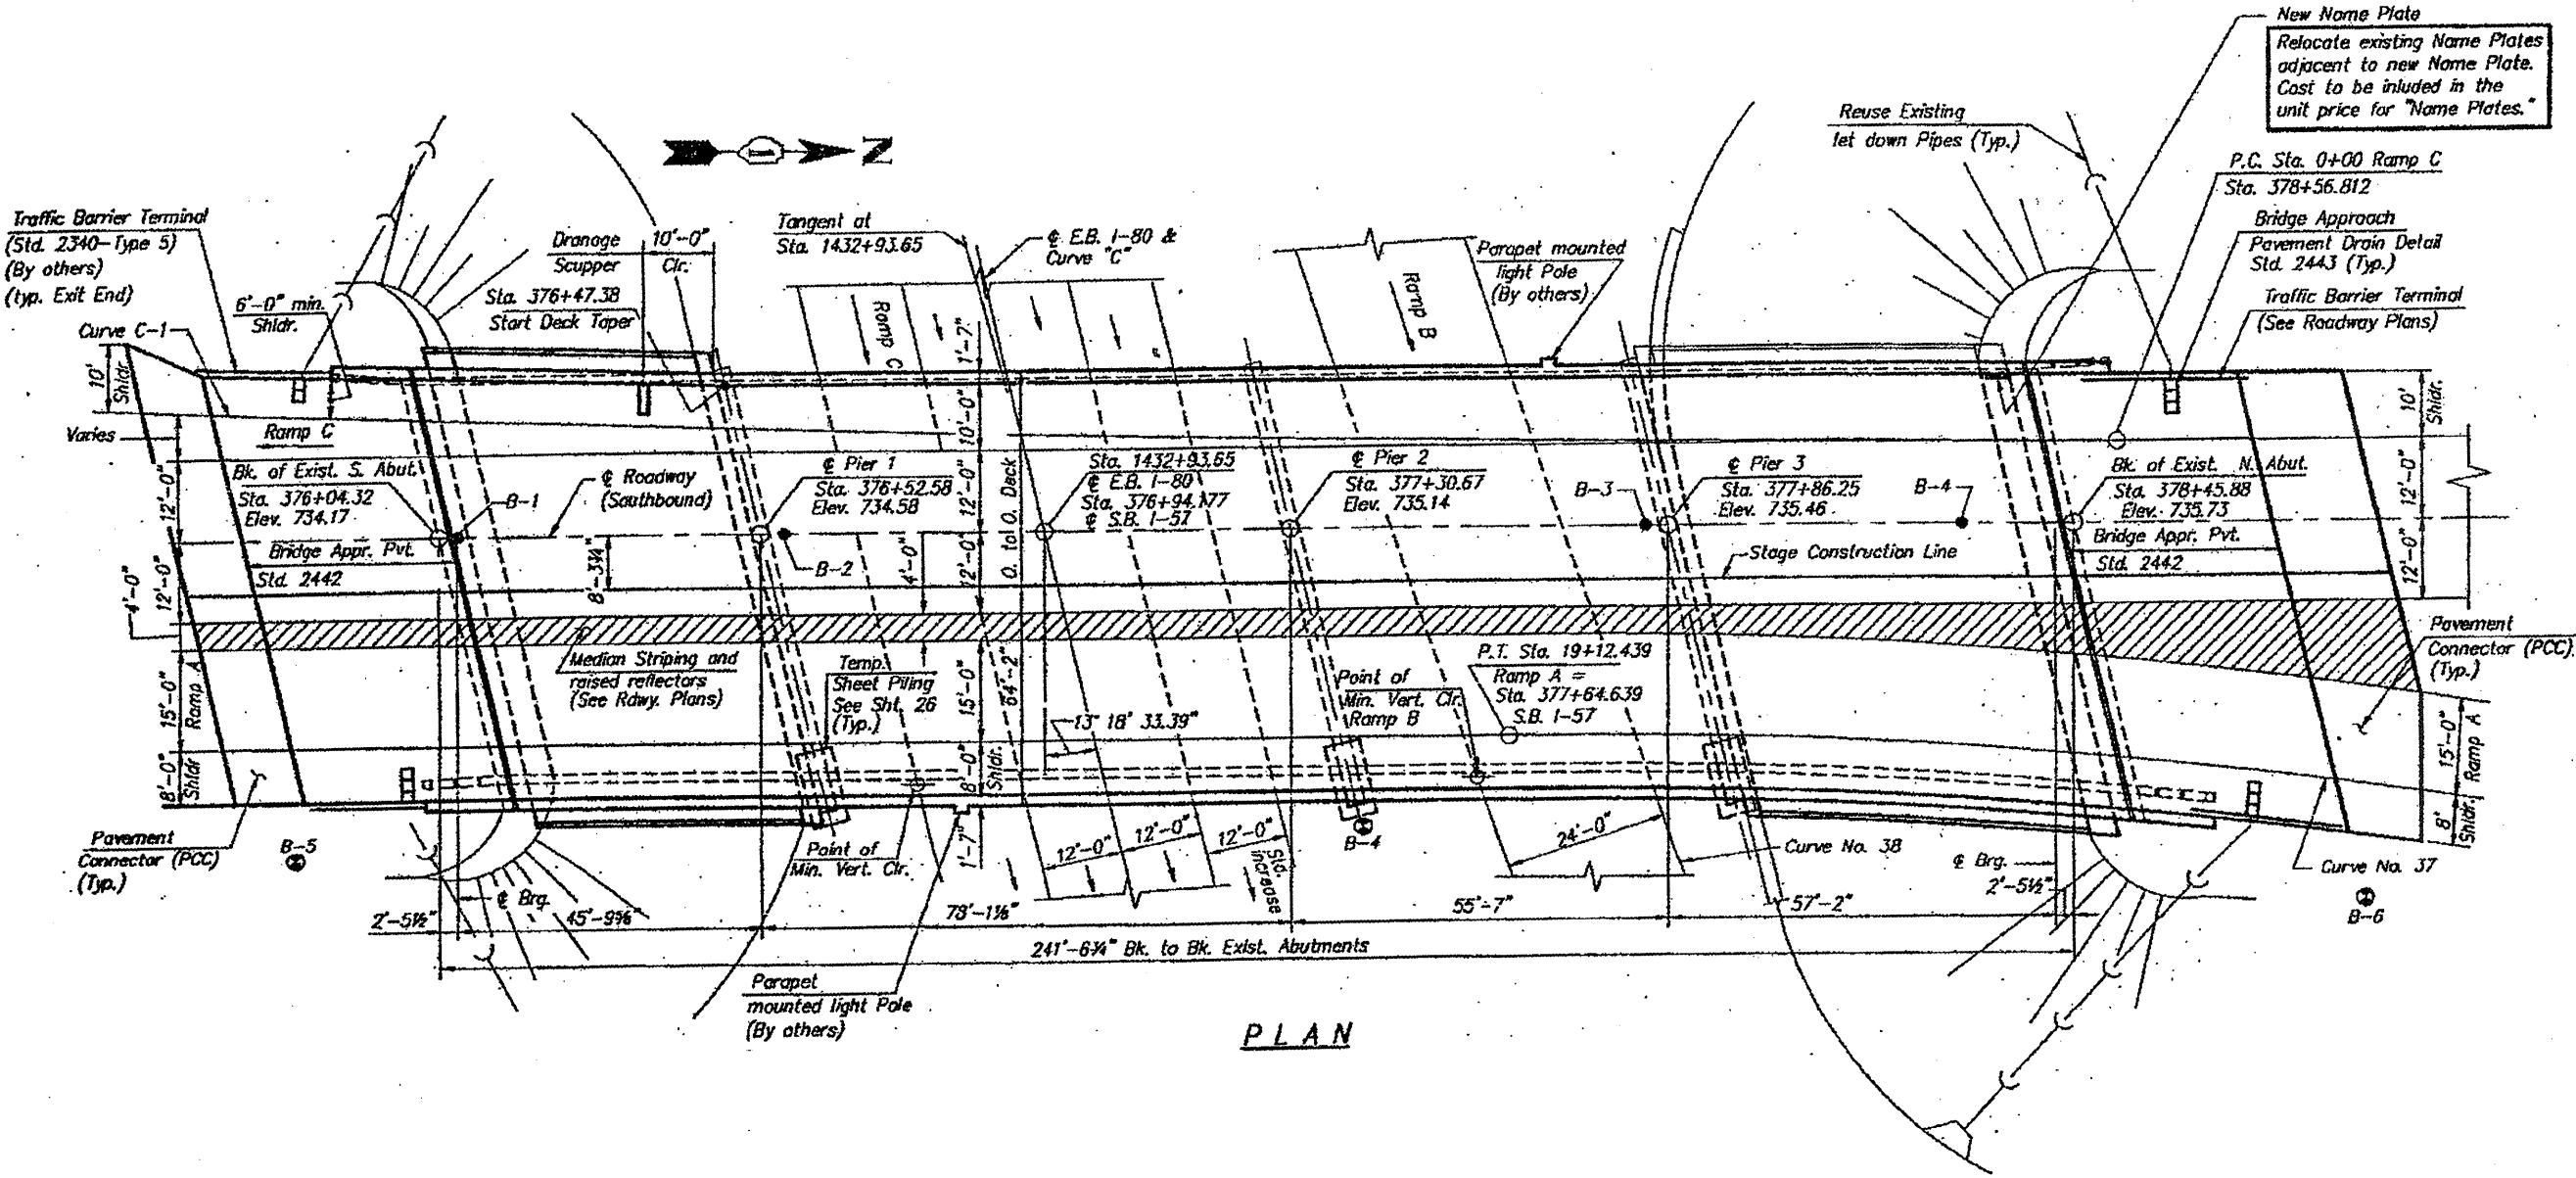

PLAN

FOR INFORMATION ONLY

ILLINOIS DEPARTMENT OF
TRANSPORTATION

EXISTING PLANS
LOCATION 5 (SN 016-0052)
I-57 SB over I-80 EB
1 OF 2