
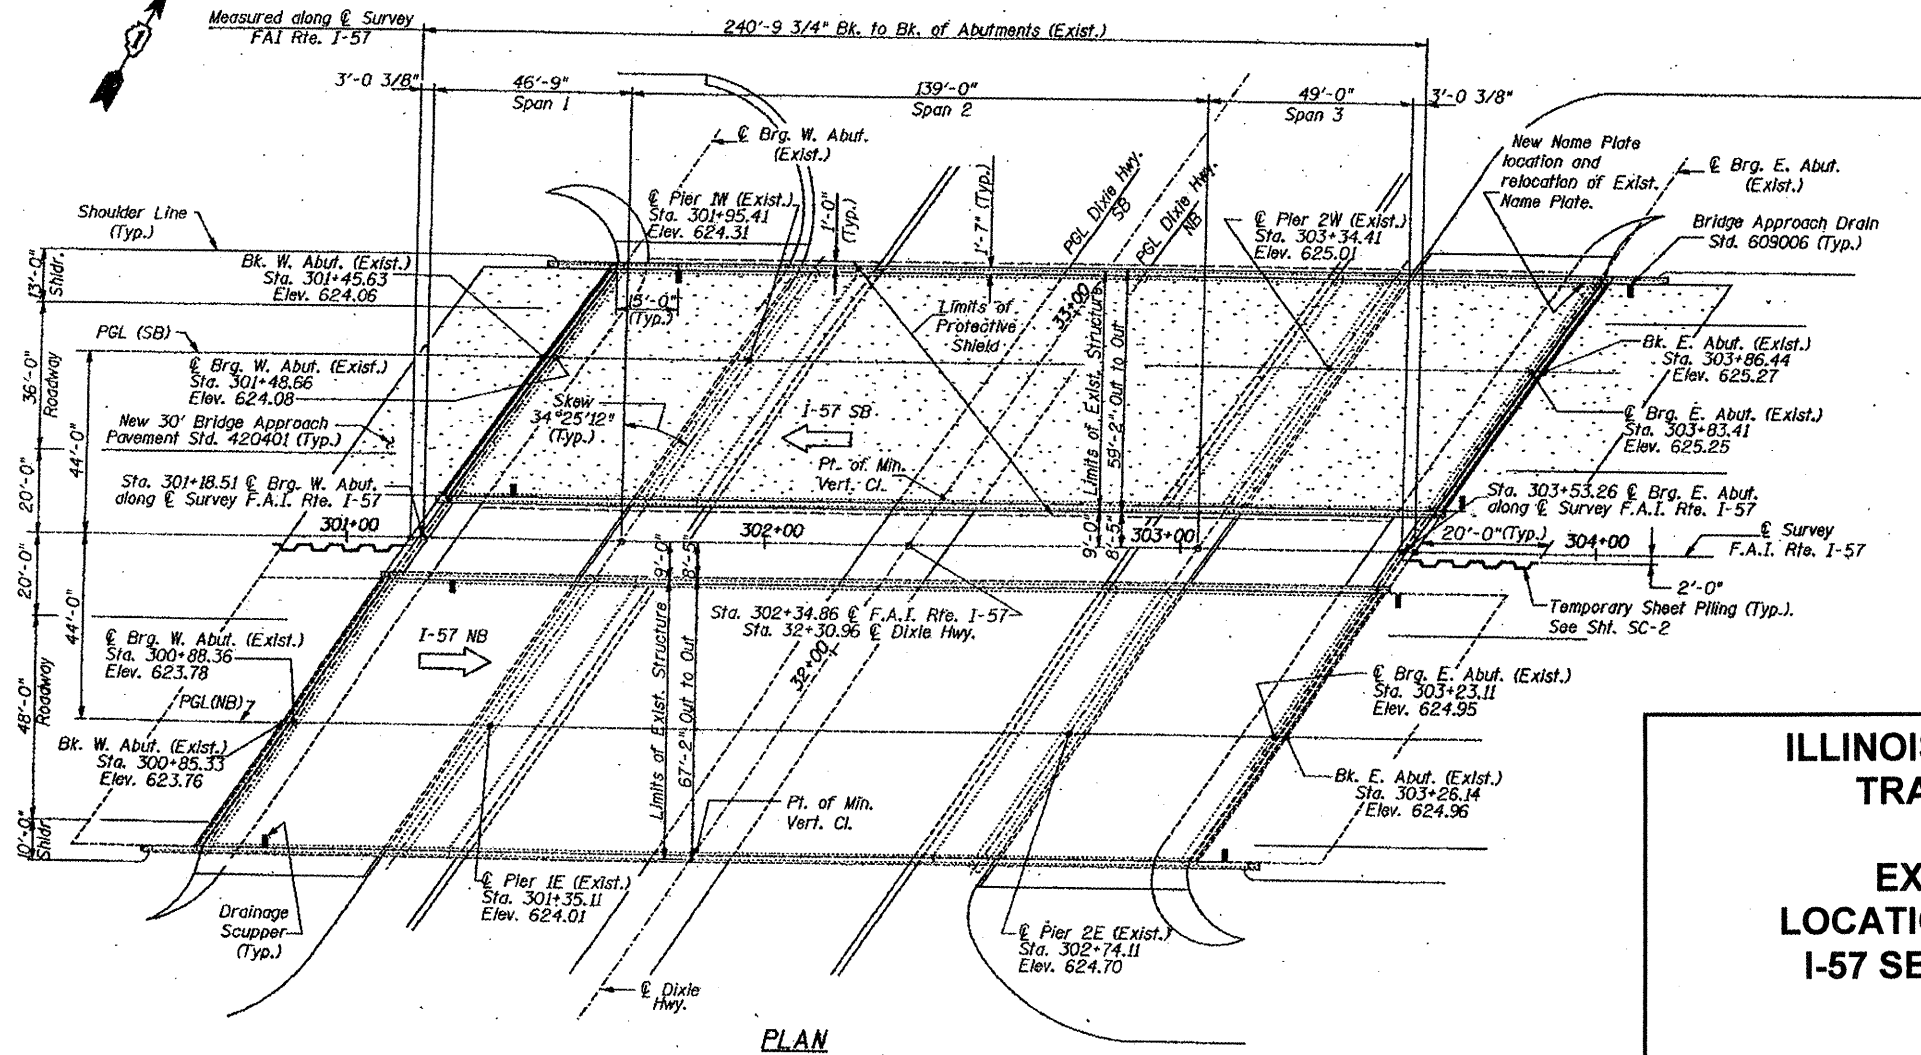


ROUTE	SECTION	COUNTY	TOTAL SHEETS	SHEET NUMBER
FAI 57	2011-052-1	COOK	44	23

CONTRACT NO. 60P62

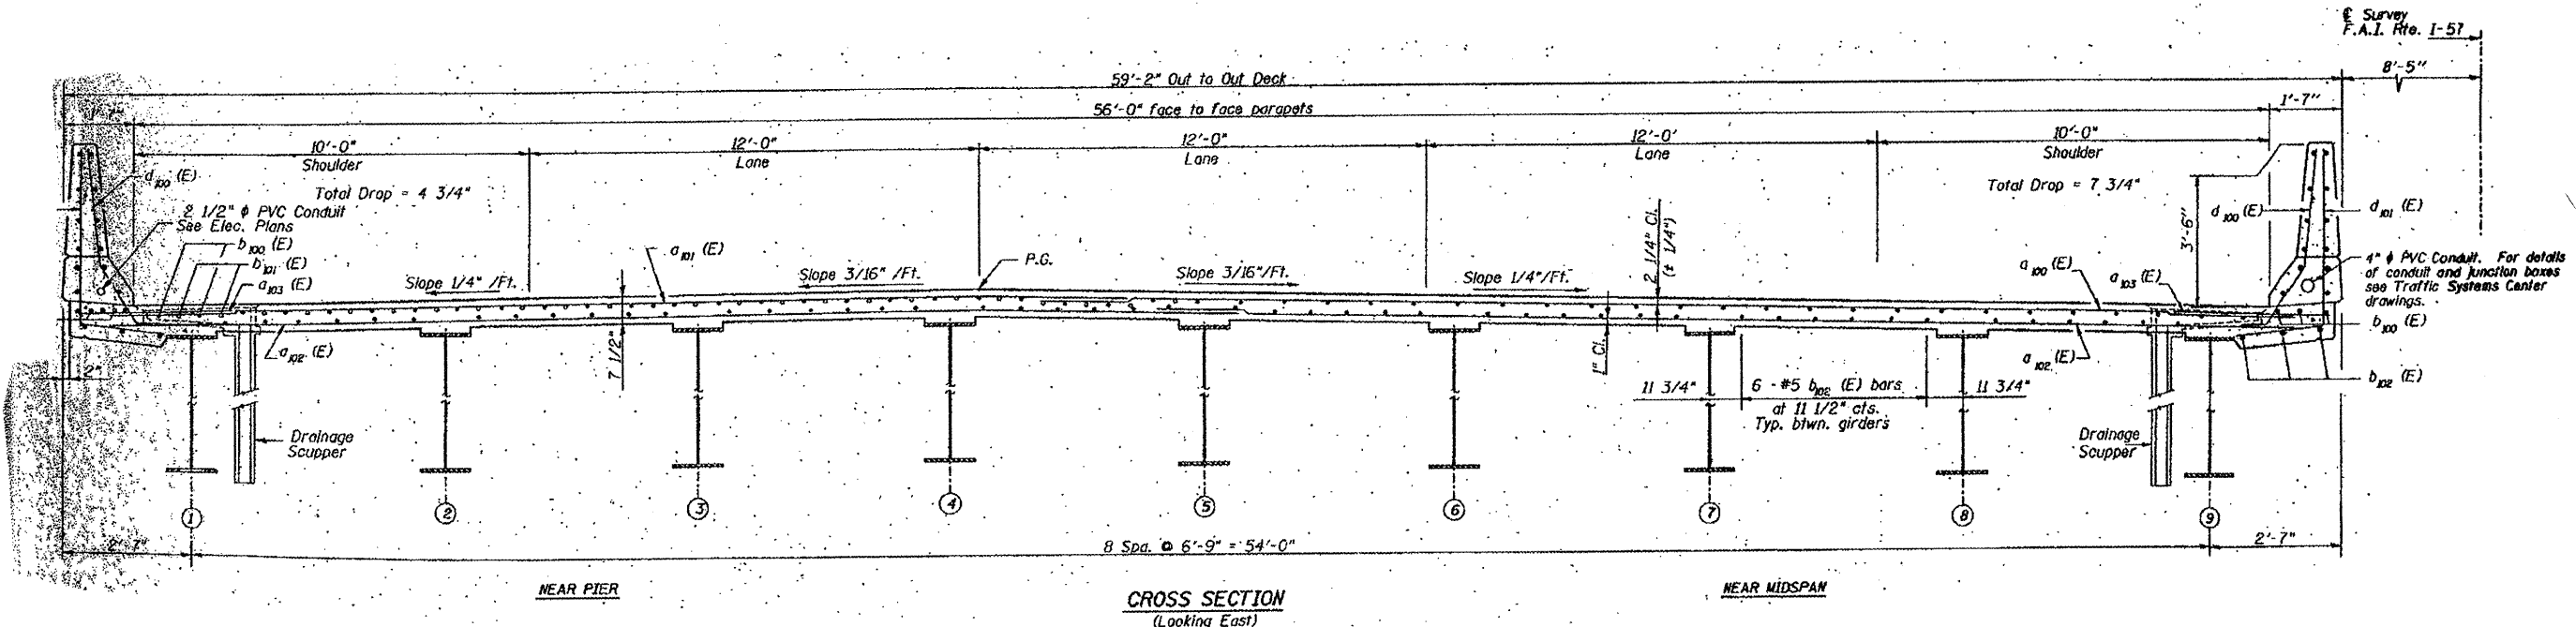

FOR INFORMATION ONLY

ILLINOIS DEPARTMENT OF TRANSPORTATION

EXISTING PLANS

LOCATION 10 (SN 016-0057)

I-57 SB over Western Ave