



ROUTE	SECTION	COUNTY	TOTAL SHEETS	SHEET NUMBER
FAI 57	2011-052-I	COOK	44	27

CONTRACT NO. 60P62

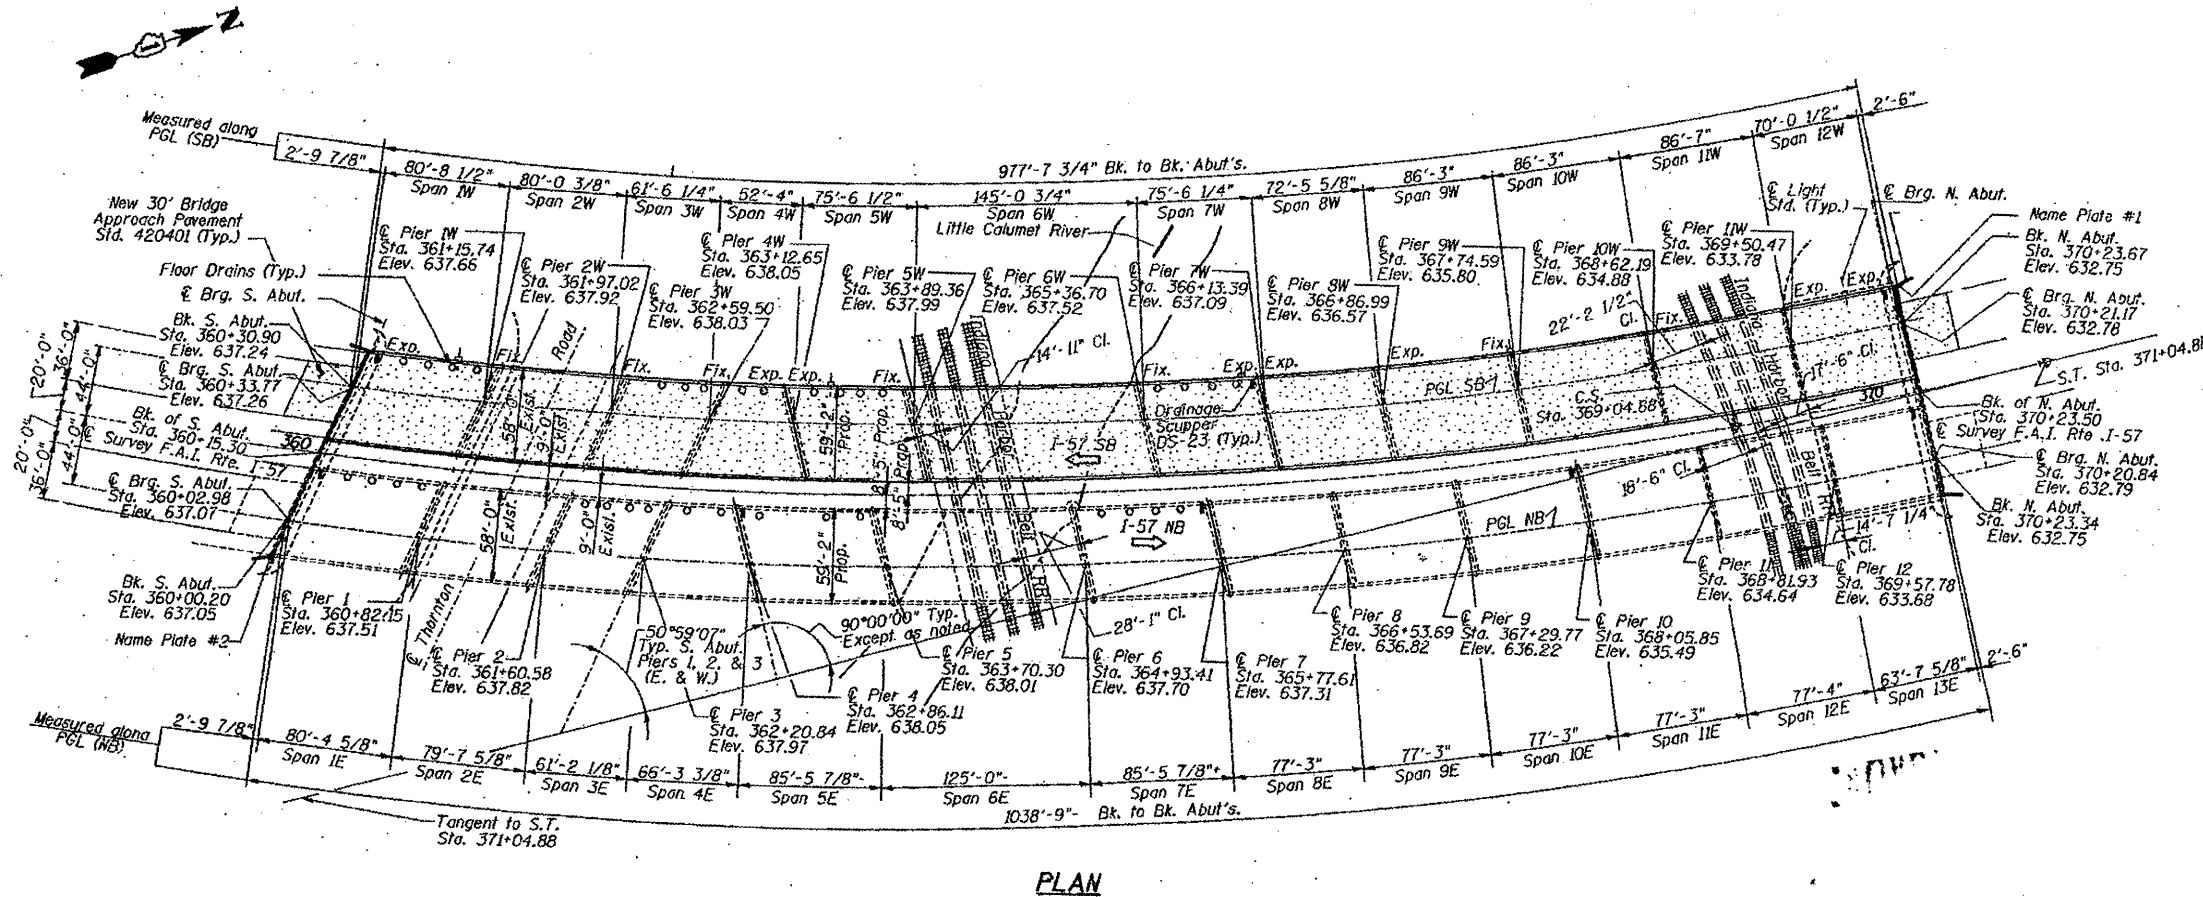

PLAN

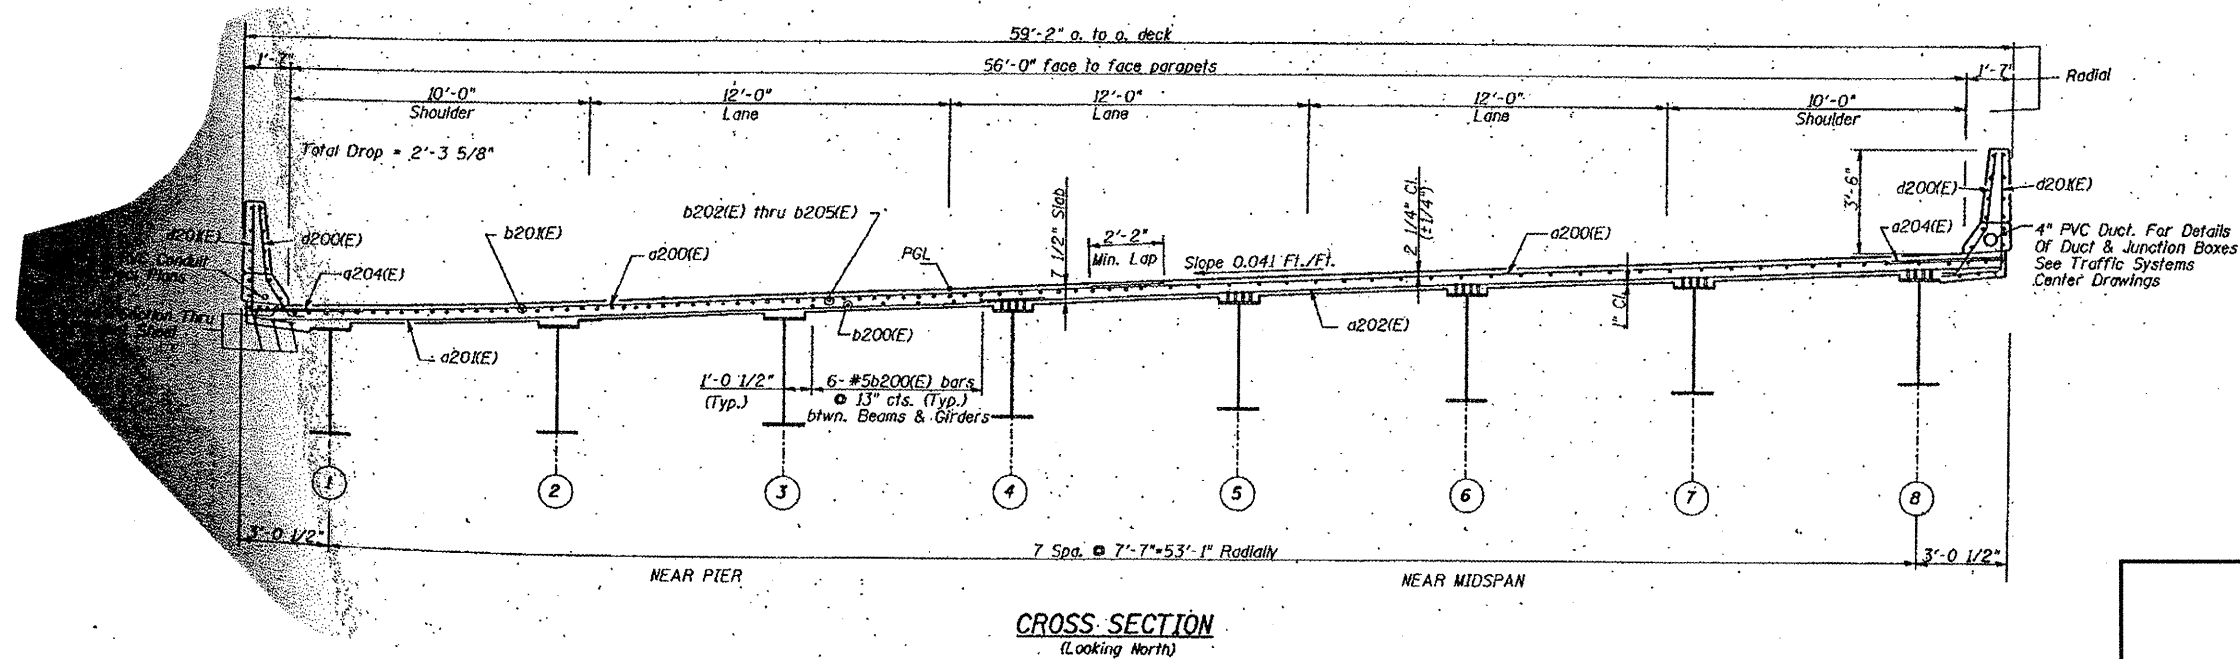

CROSS SECTION
(Looking North)

FOR INFORMATION ONLY

ILLINOIS DEPARTMENT OF
TRANSPORTATION

EXISTING PLANS
LOCATION 14 (SN 016-0061)
I-57 SB over Little Calumet River,
Thornton Rd. & IHB Railroad