


ROUTE	SECTION	COUNTY	TOTAL SHEETS	SHEET NUMBER
FAI 57	2011-052-1	COOK	44	29

CONTRACT NO. 60P62

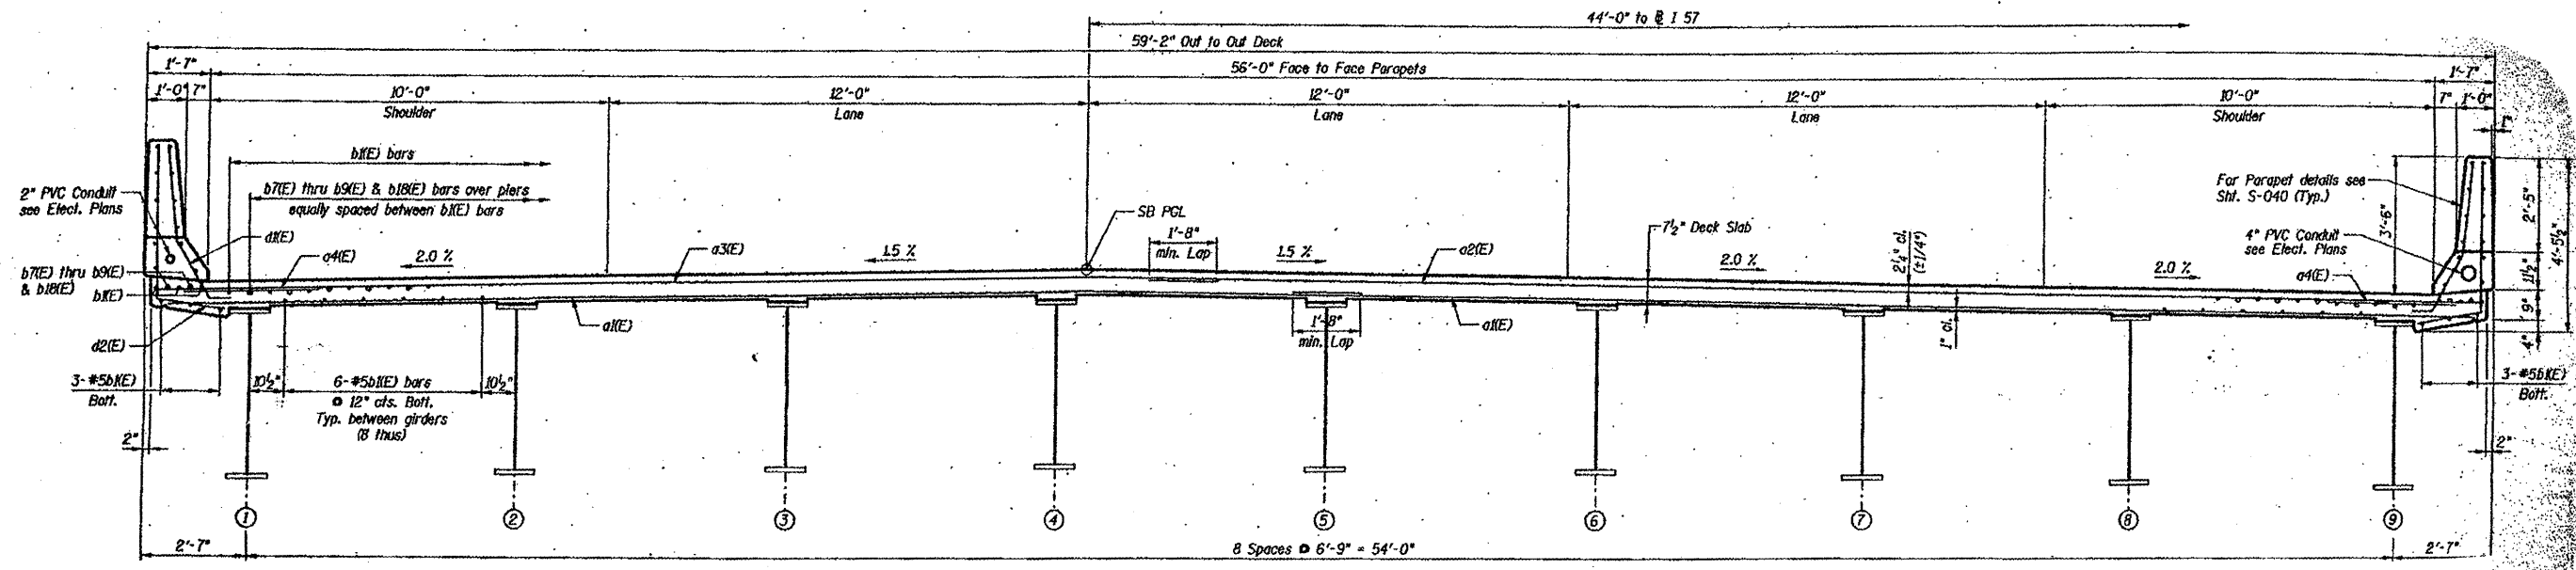

UNIT 1 UNIT 2 & UNIT 3 (Units 4 & 5 similar except 7 beams at 9' spacing)

FOR INFORMATION ONLY

ILLINOIS DEPARTMENT OF
TRANSPORTATION

EXISTING PLANS
LOCATION 15 (SN 016-0062)
I-57 SB over Little Calumet River,
Broadway St. & CSX Railroad
SHEET 2 OF 2