



ROUTE FAI 57	SECTION 2011-052-1	COUNTY COOK	TOTAL SHEETS 44	SHEET NUMBER 30
-----------------	-----------------------	----------------	--------------------	--------------------

CONTRACT NO. 60P62

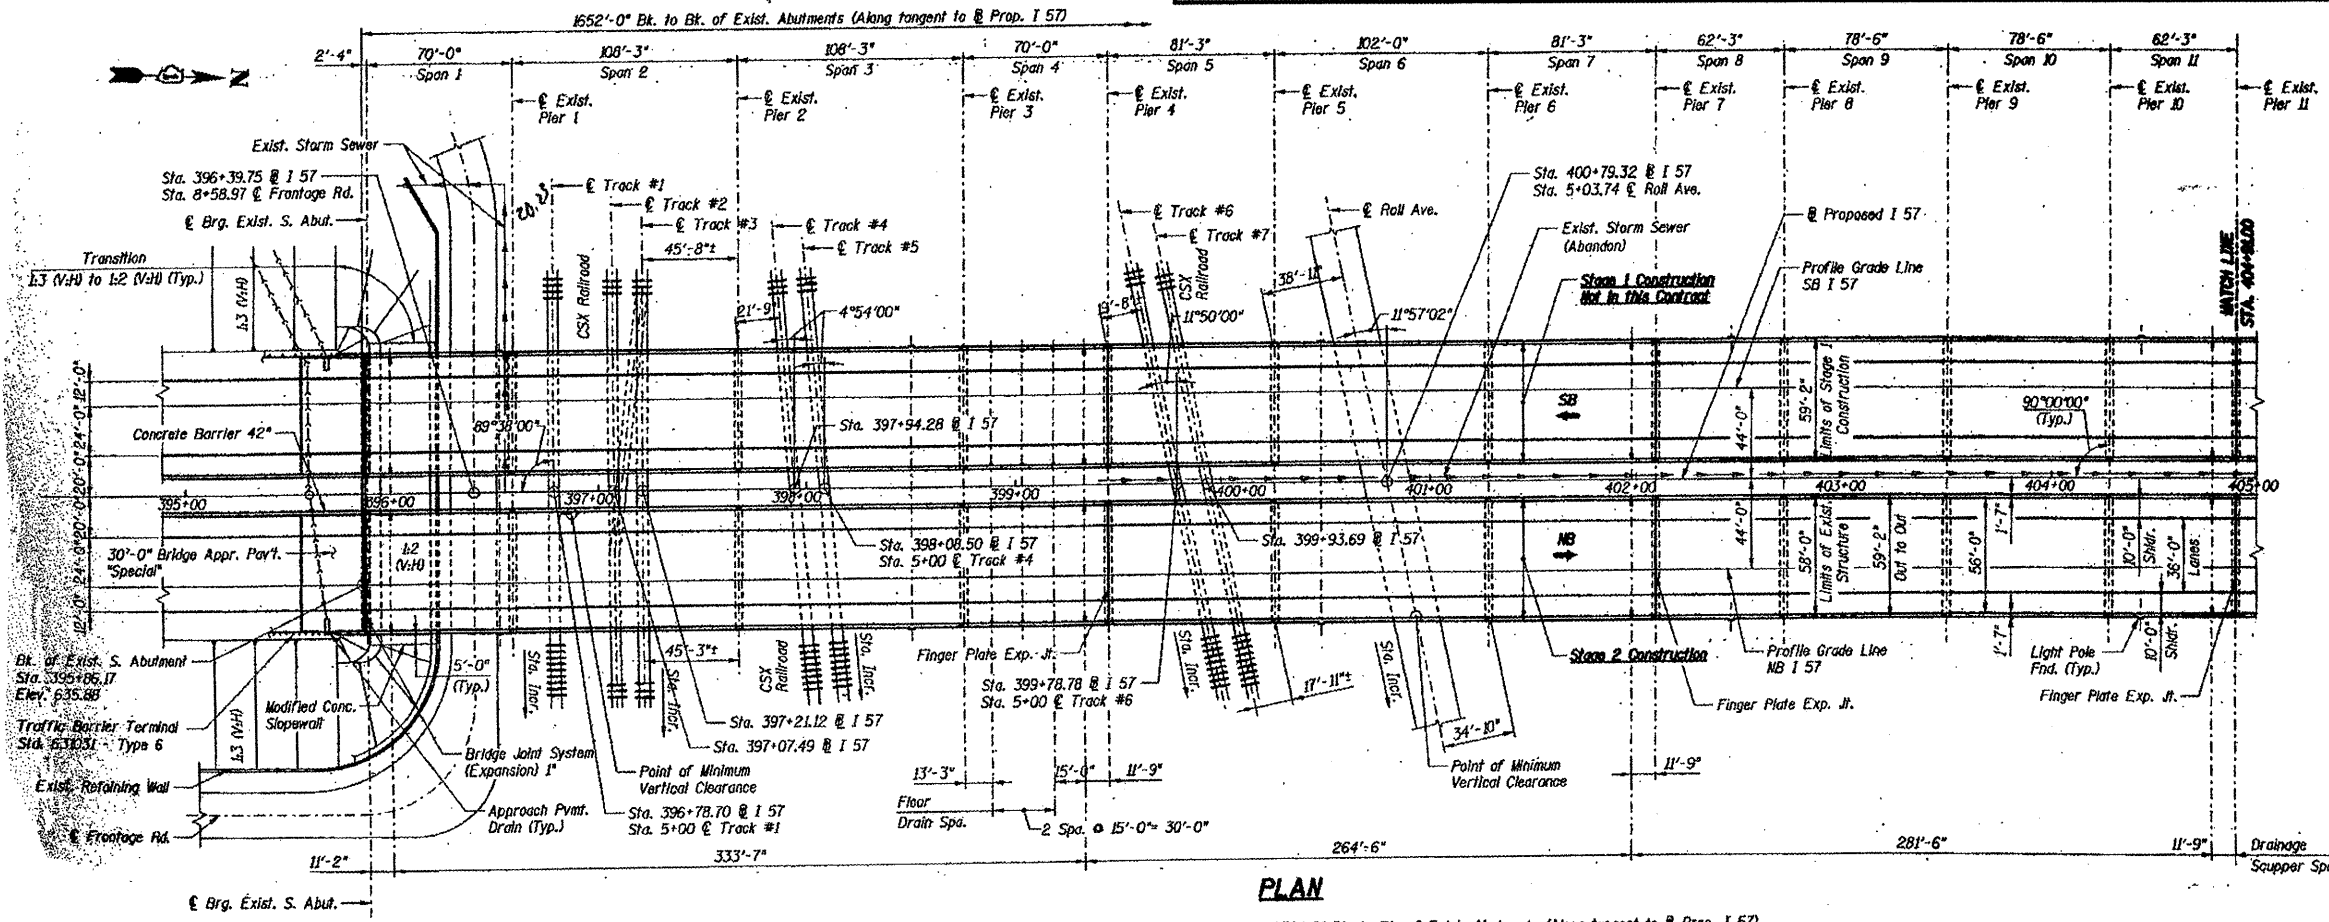

PLAN

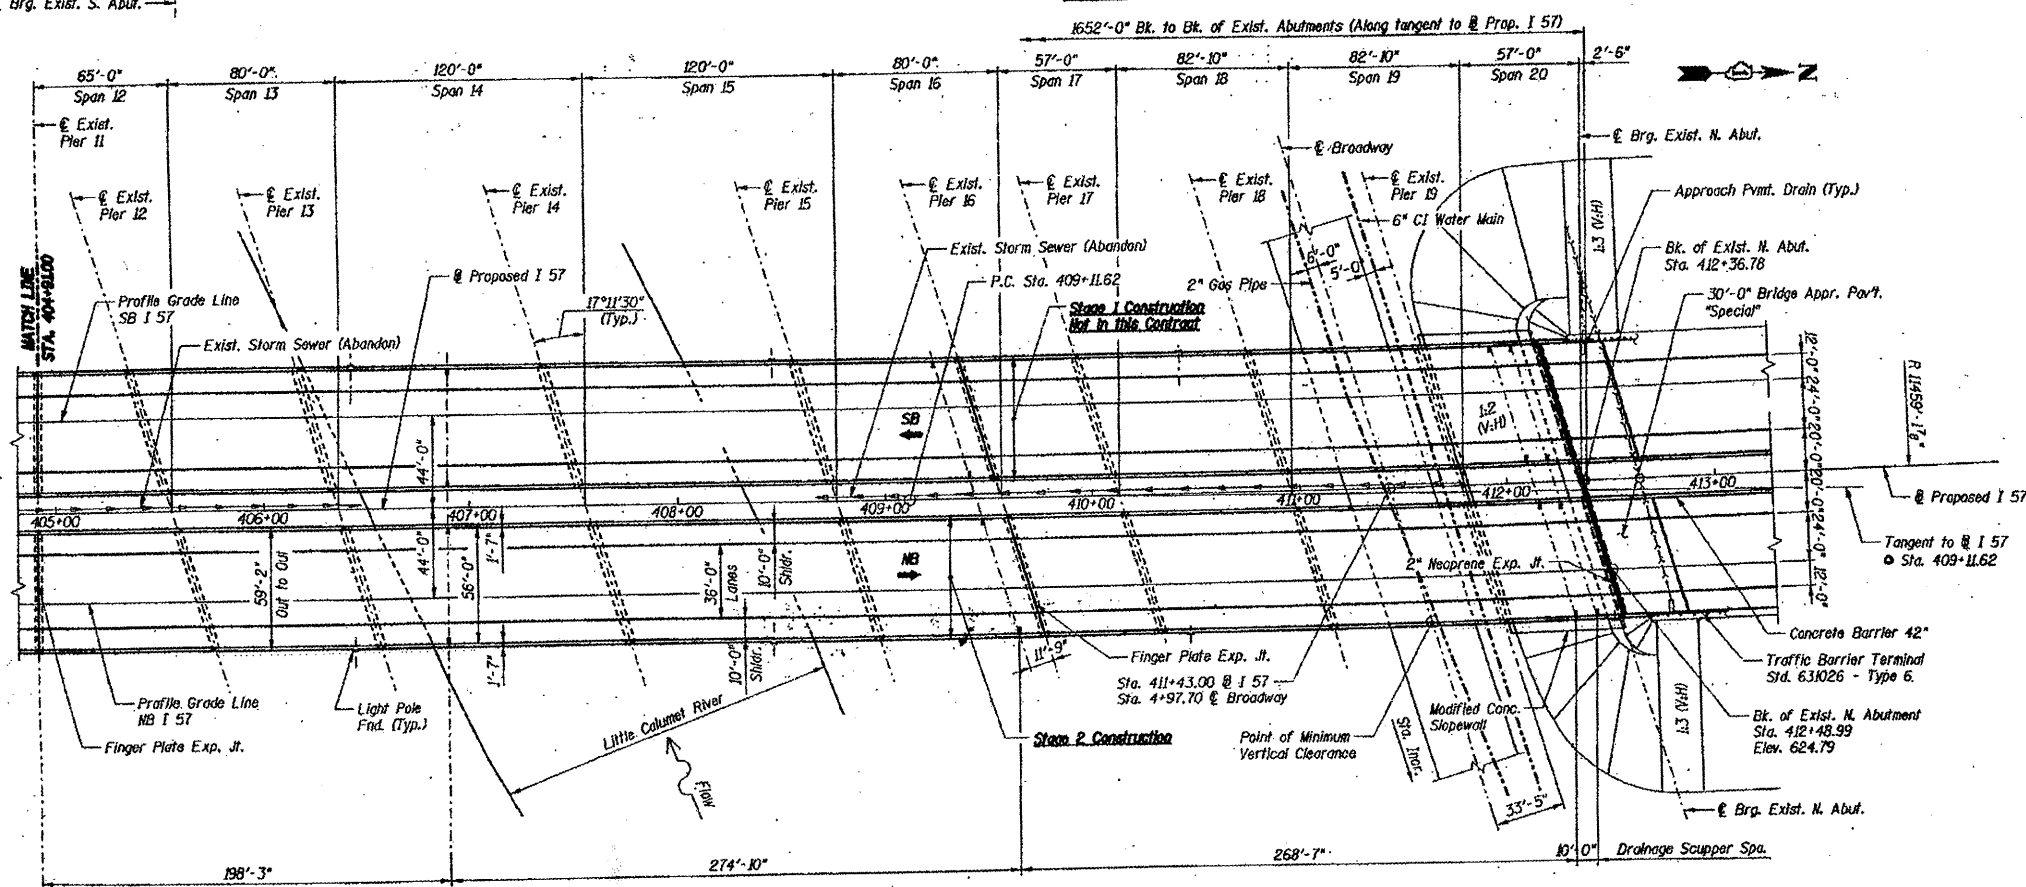

PLAN

FOR INFORMATION ONLY

ILLINOIS DEPARTMENT OF
TRANSPORTATION

EXISTING PLANS
LOCATION 16 (SN 016-0063)
I-57 NB over Little Calumet River,
Broadway St. & CSX Railroad
SHEET 1 OF 2