


ROUTE	SECTION	COUNTY	TOTAL SHEETS	SHEET NUMBER
FAI 57	2011-052-1	COOK	44	34

CONTRACT NO. 60P62

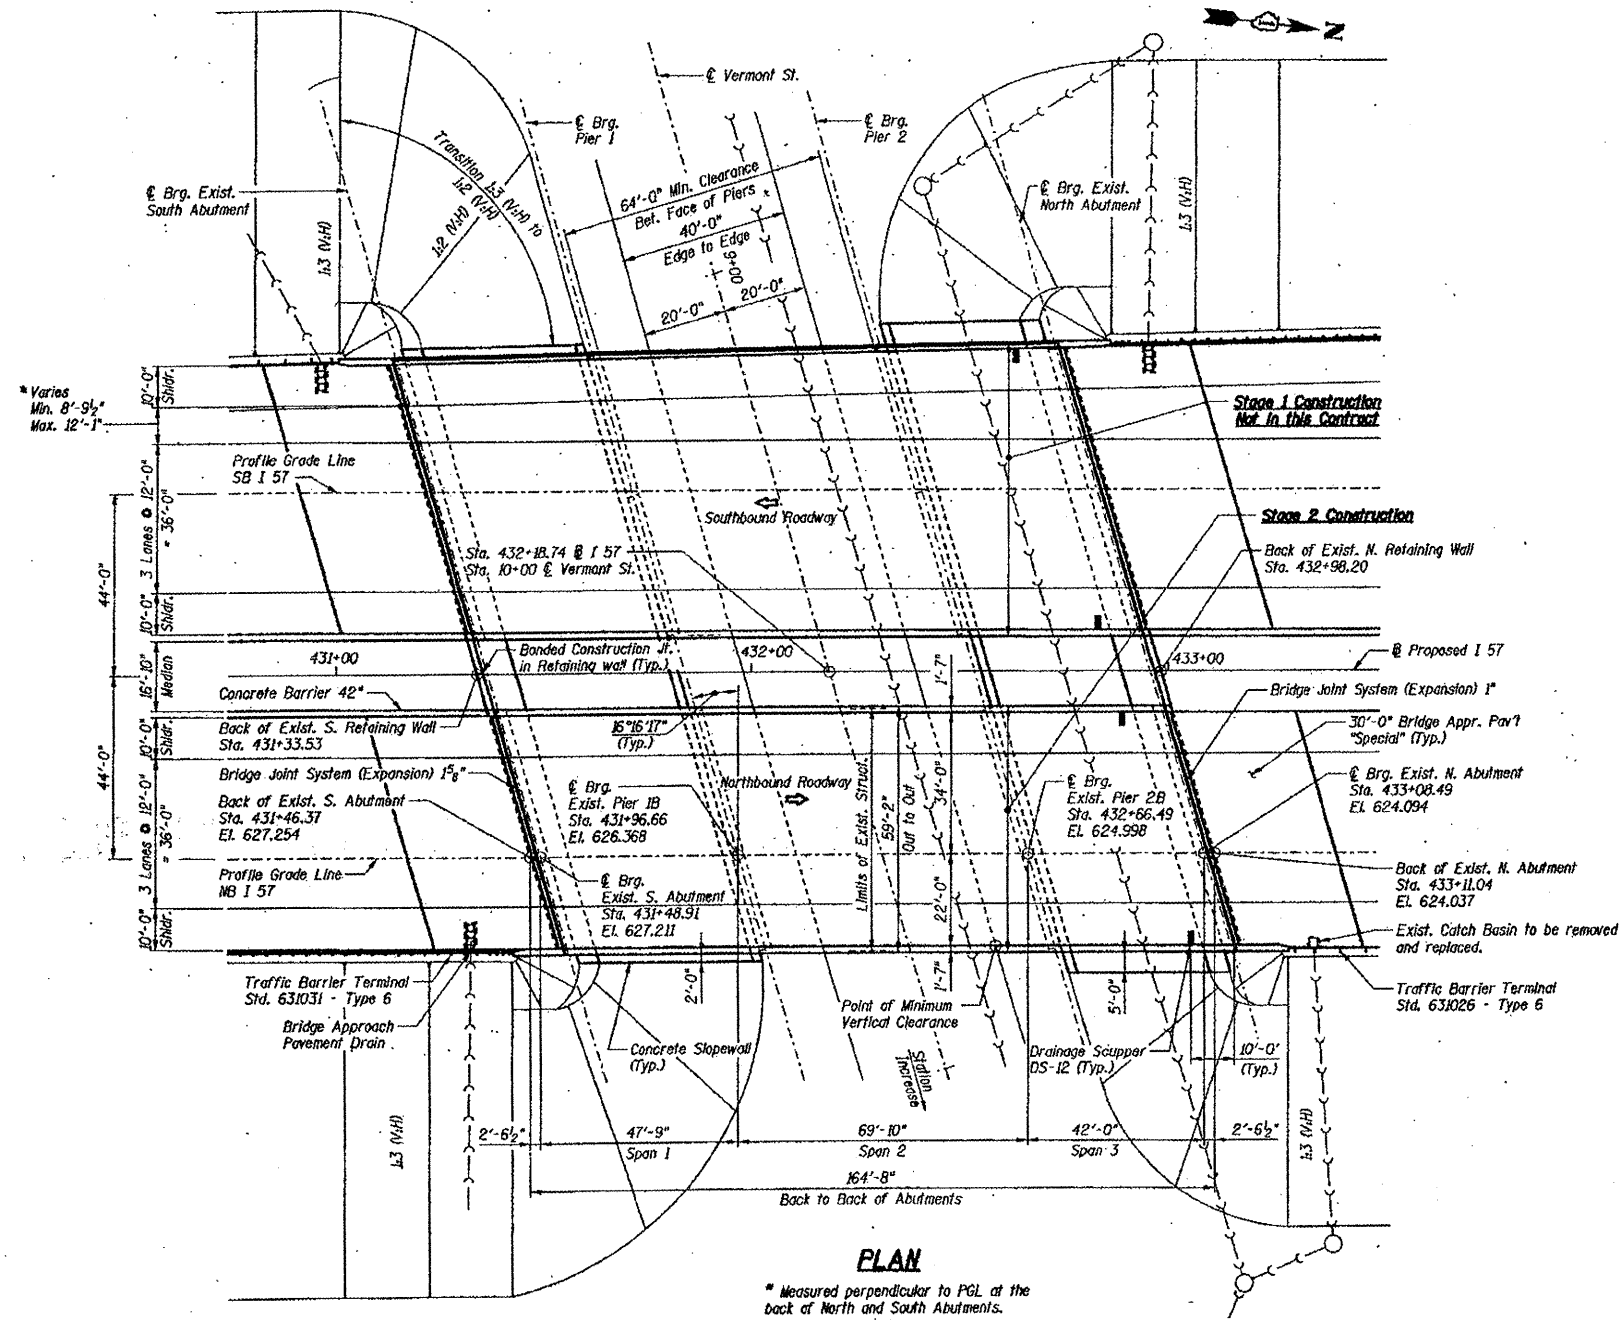

**FOR INFORMATION ONLY**

ILLINOIS DEPARTMENT OF  
 TRANSPORTATION

EXISTING PLANS  
 LOCATION 19 (SN 016-0067)  
 I-57 NB over Vermont St.  
 1 OF 2