



ROUTE FAI 57	SECTION 2011-052-1	COUNTY COOK	TOTAL SHEETS 44	SHEET NUMBER 40
-----------------	-----------------------	----------------	--------------------	--------------------

CONTRACT NO. 60P62

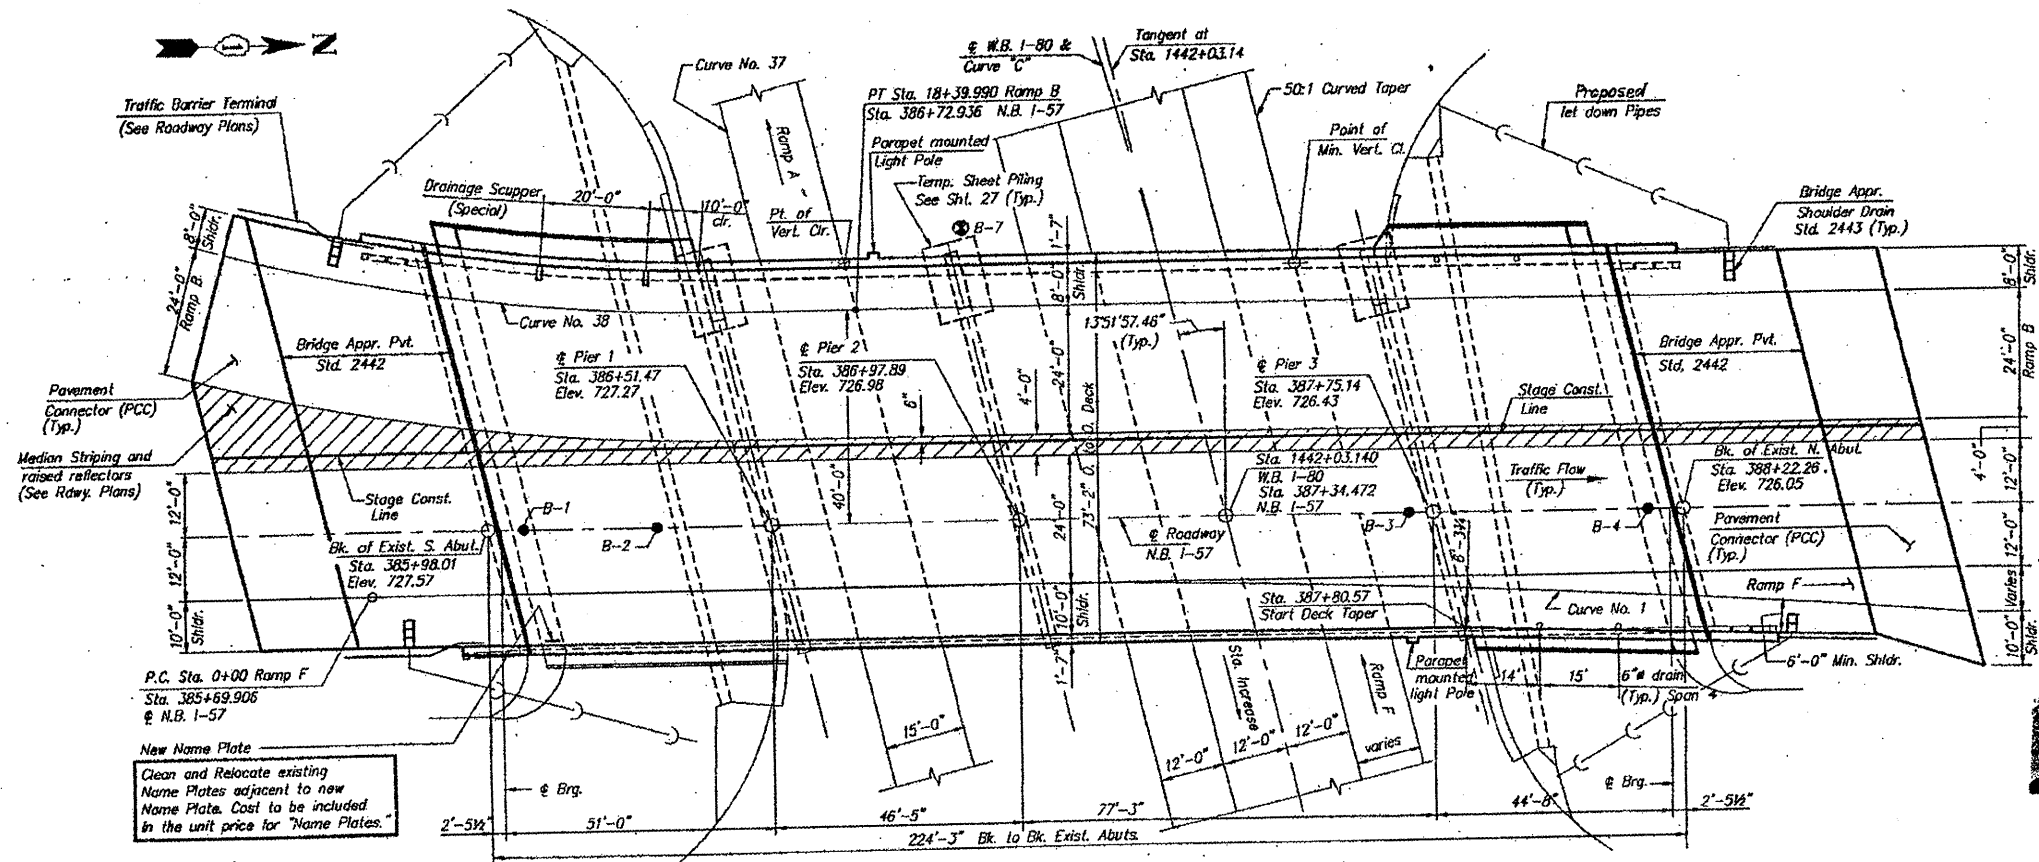

PLAN

**FOR INFORMATION ONLY**

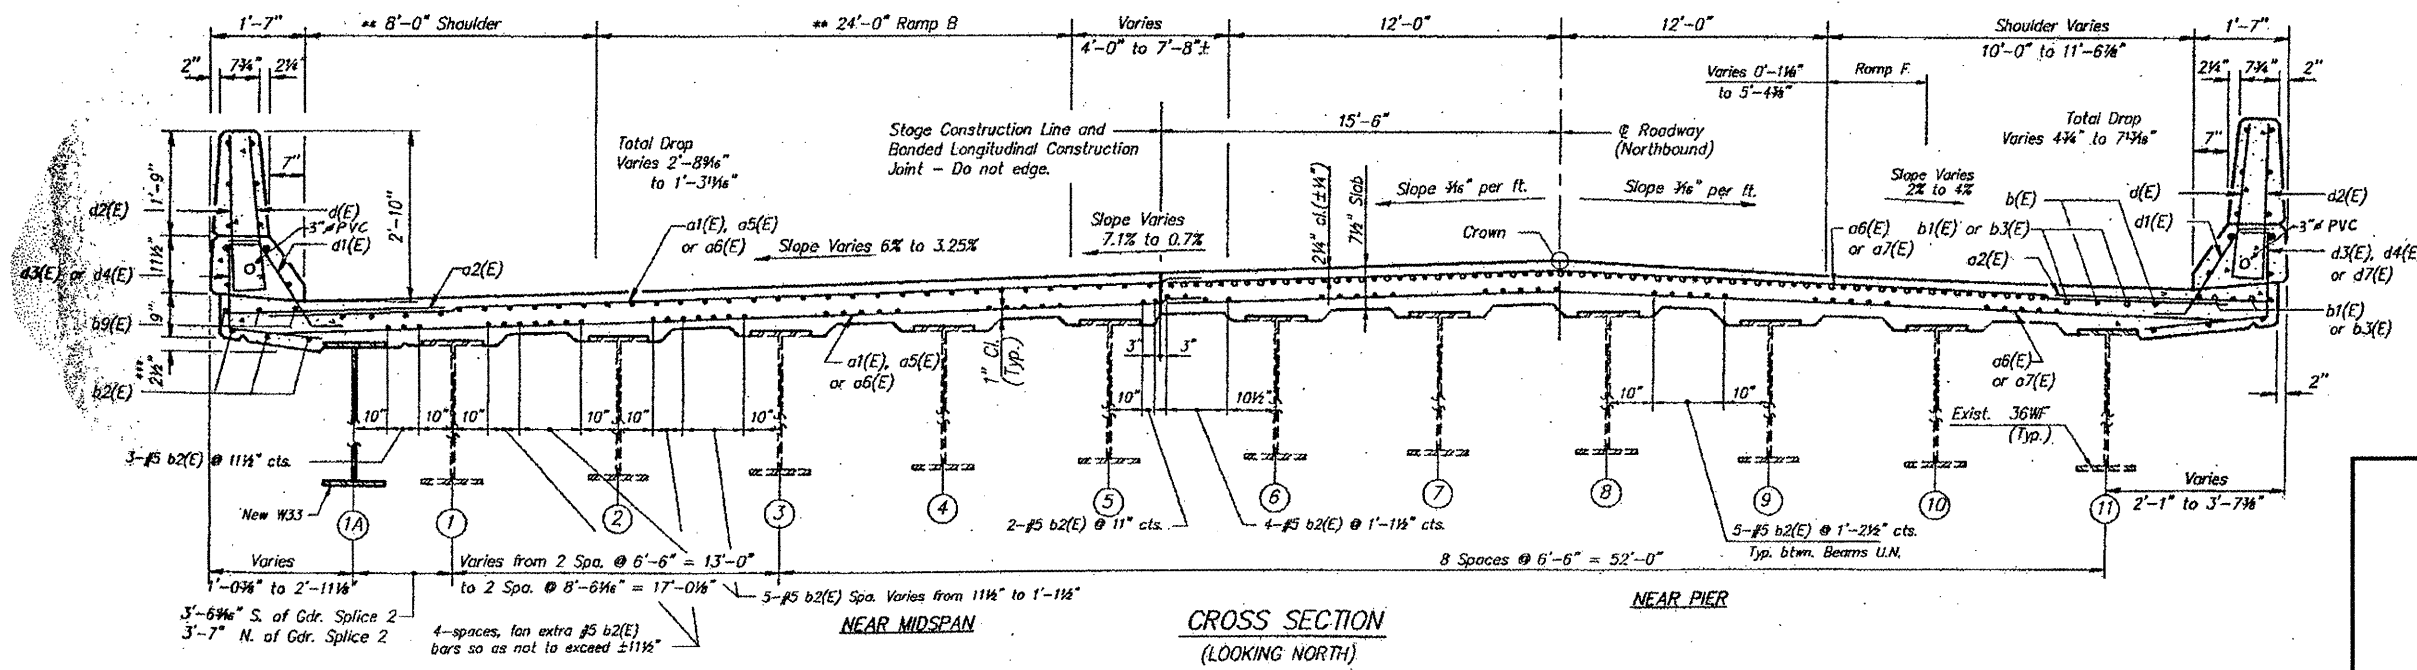

CROSS SECTION  
(LOOKING NORTH)

ILLINOIS DEPARTMENT OF  
TRANSPORTATION

EXISTING PLANS  
LOCATION 22 (SN 016-2026)  
I-57 NB over I-80 WB