
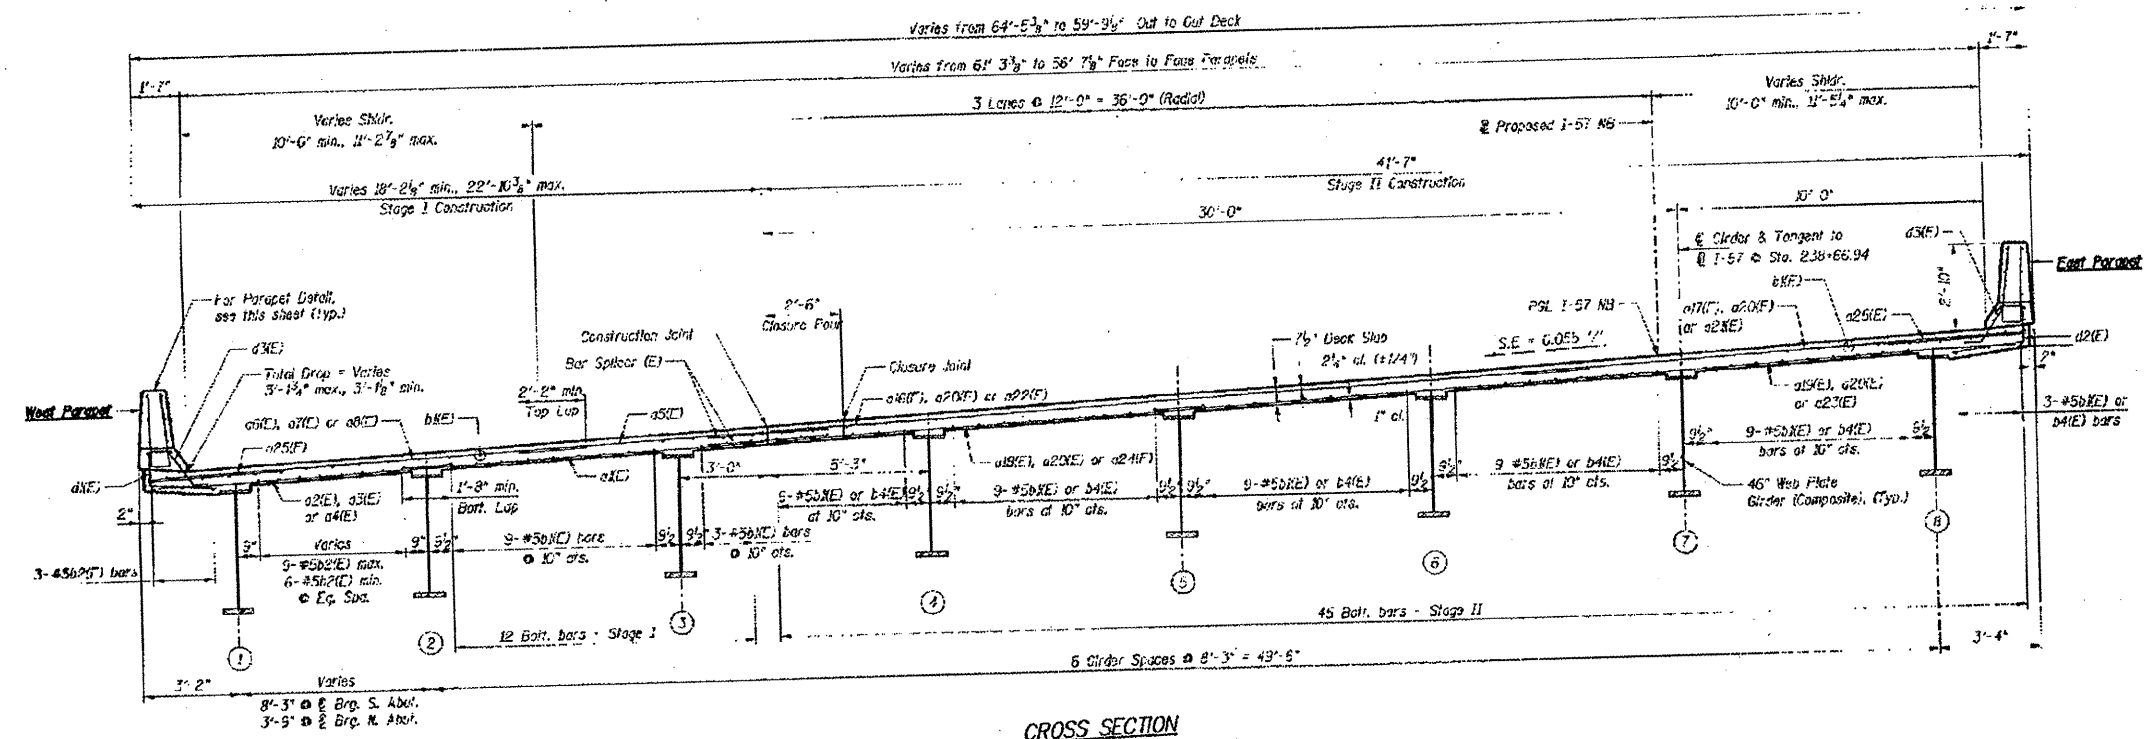


ROUTE FAI 57	SECTION 2011-052-1	COUNTY COOK	TOTAL SHEETS 44	SHEET NUMBER 42
-----------------	-----------------------	----------------	--------------------	--------------------

CONTRACT NO. 60P62

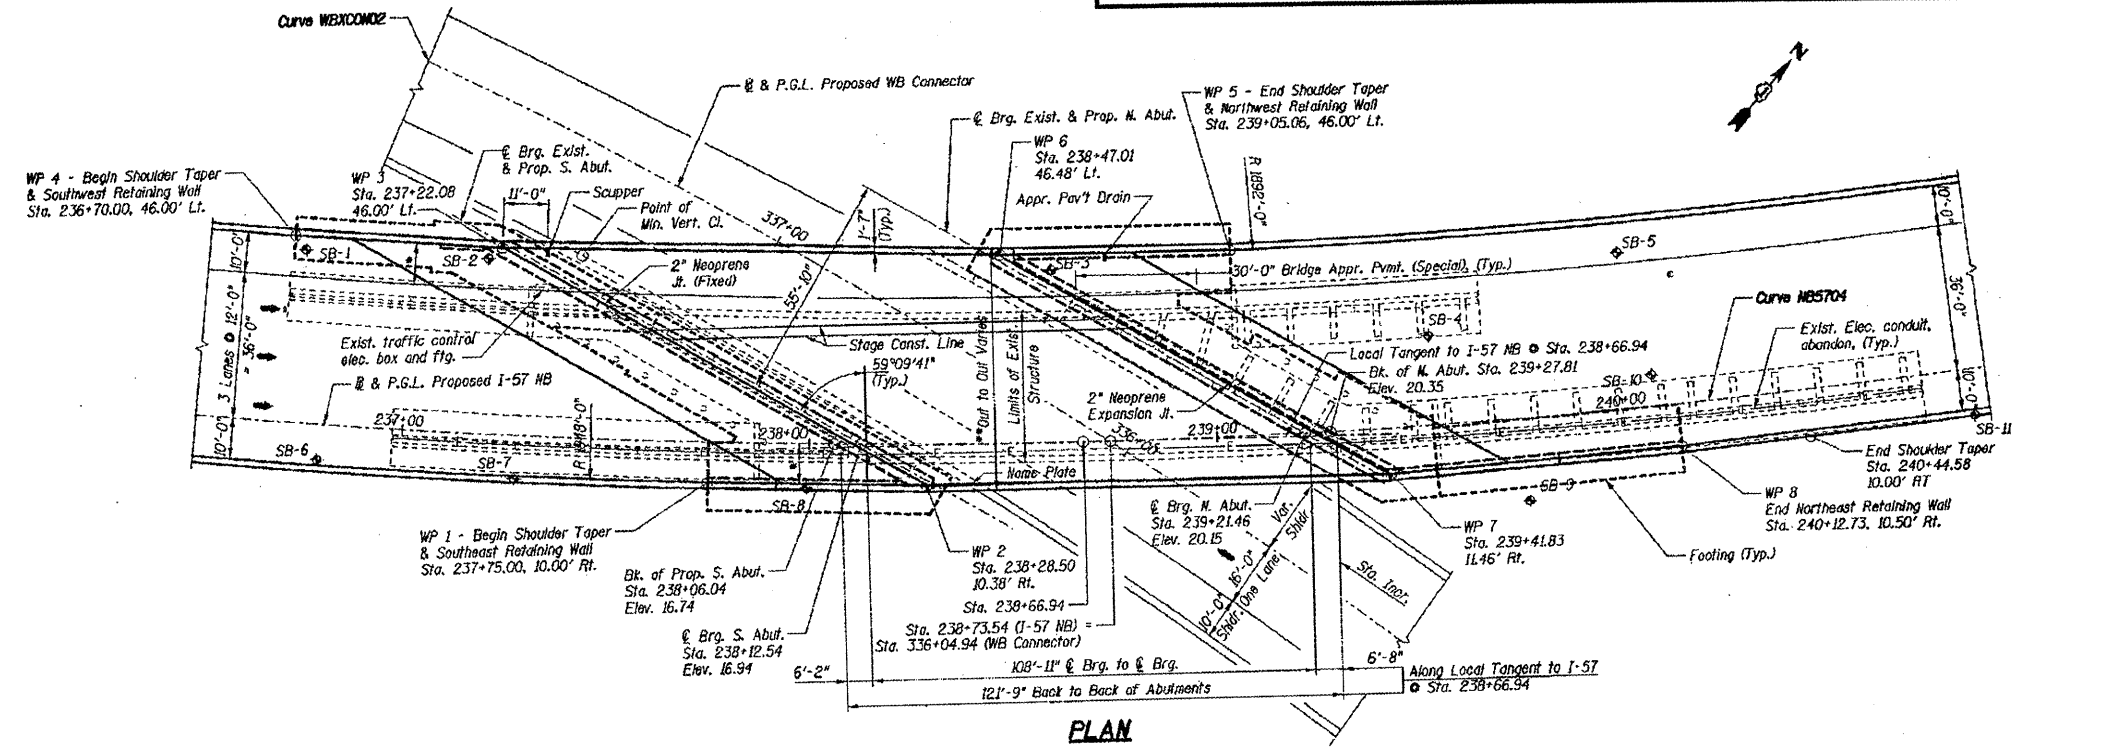

**FOR INFORMATION ONLY**

ILLINOIS DEPARTMENT OF  
TRANSPORTATION

EXISTING PLANS  
LOCATION 24 (SN 016-2852)  
I-57 NB over I-94 WB RAMP TO I-57 SB