

ROUTE	SECTION	COUNTY	TOTAL SHEETS	SHEET NUMBER
VARIOUS	2011-060-BR	COOK	49	6

CONTRACT NO. 60P78

TRAFFIC DATA:

WENTWORTH AVE.

2010 ADT = 8,900


POSTED SPEED LIMIT = 30 MPH

I-90/94

2009 ADT = 233,900

POSTED SPEED LIMIT = 55 MPH

T 38 N

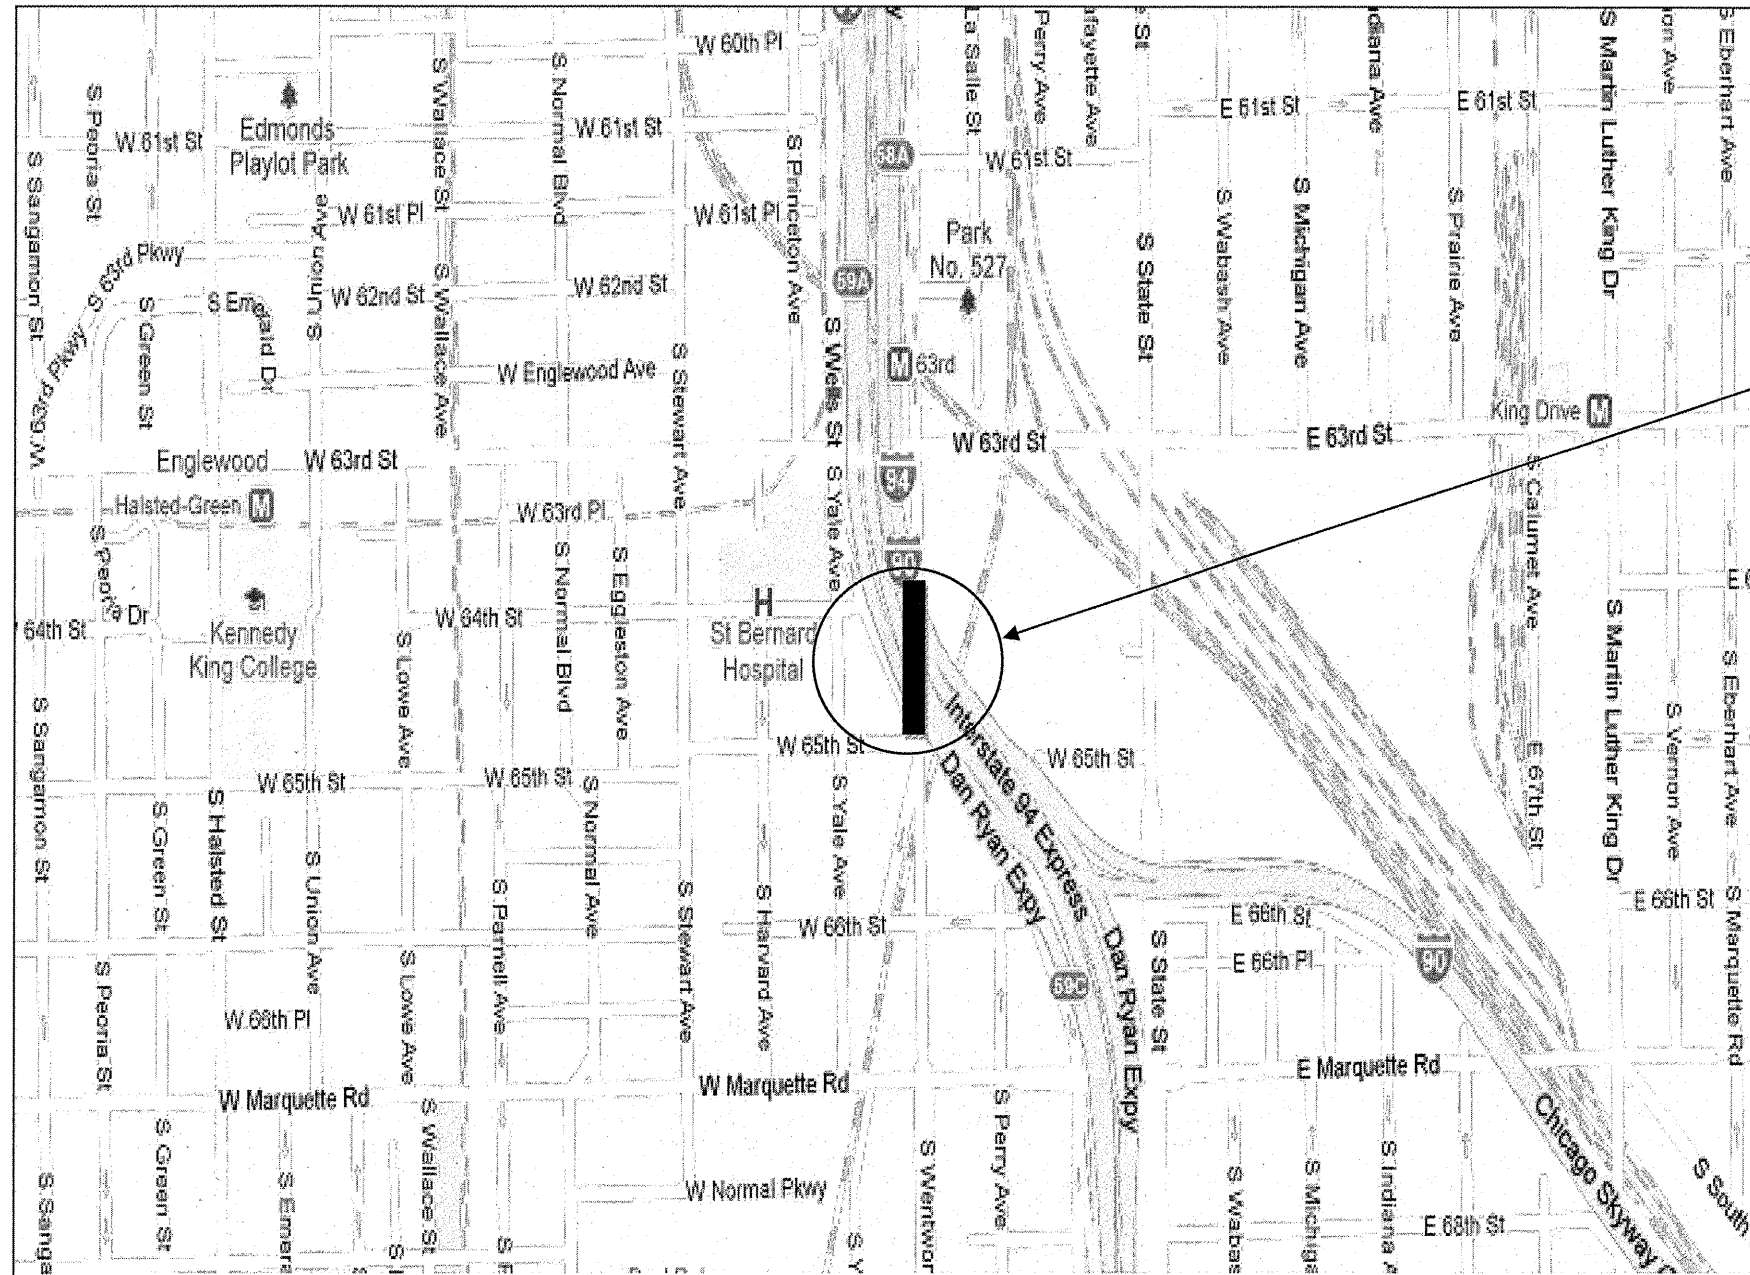

LOCATION 1
SN 016-1007
WENTWORTH AVE.
OVER I-90/94

LAKE TOWNSHIP

ILLINOIS DEPARTMENT OF
TRANSPORTATION
LOCATION 1

WENTWORTH AVE. OVER I-90/94
(DAN RYAN EXPY)