

ROUTE	SECTION	COUNTY	TOTAL SHEETS	SHEET NUMBER
VARIOUS	2011-060-BR	COOK	49	7

CONTRACT NO. 60P78

**TRAFFIC DATA:**

**69<sup>TH</sup> ST.**  
 2010 ADT = 8,500  
 POSTED SPEED LIMIT = 30 MPH

**71<sup>ST</sup> ST.**  
 2010 ADT = 14,200  
 POSTED SPEED LIMIT = 30 MPH

**79<sup>TH</sup> ST.**  
 2010 ADT = 17,200  
 POSTED SPEED LIMIT = 30 MPH


**83<sup>RD</sup> ST.**  
 2010 ADT = 15,800  
 POSTED SPEED LIMIT = 30 MPH

**87<sup>TH</sup> ST.**  
 2010 ADT = 30,400  
 POSTED SPEED LIMIT = 35 MPH

**95<sup>TH</sup> ST.**  
 2009 ADT = 20,000  
 POSTED SPEED LIMIT = 35 MPH

**I-94**  
 2009 ADT = 220,000  
 POSTED SPEED LIMIT = 55 MPH

R 14 E

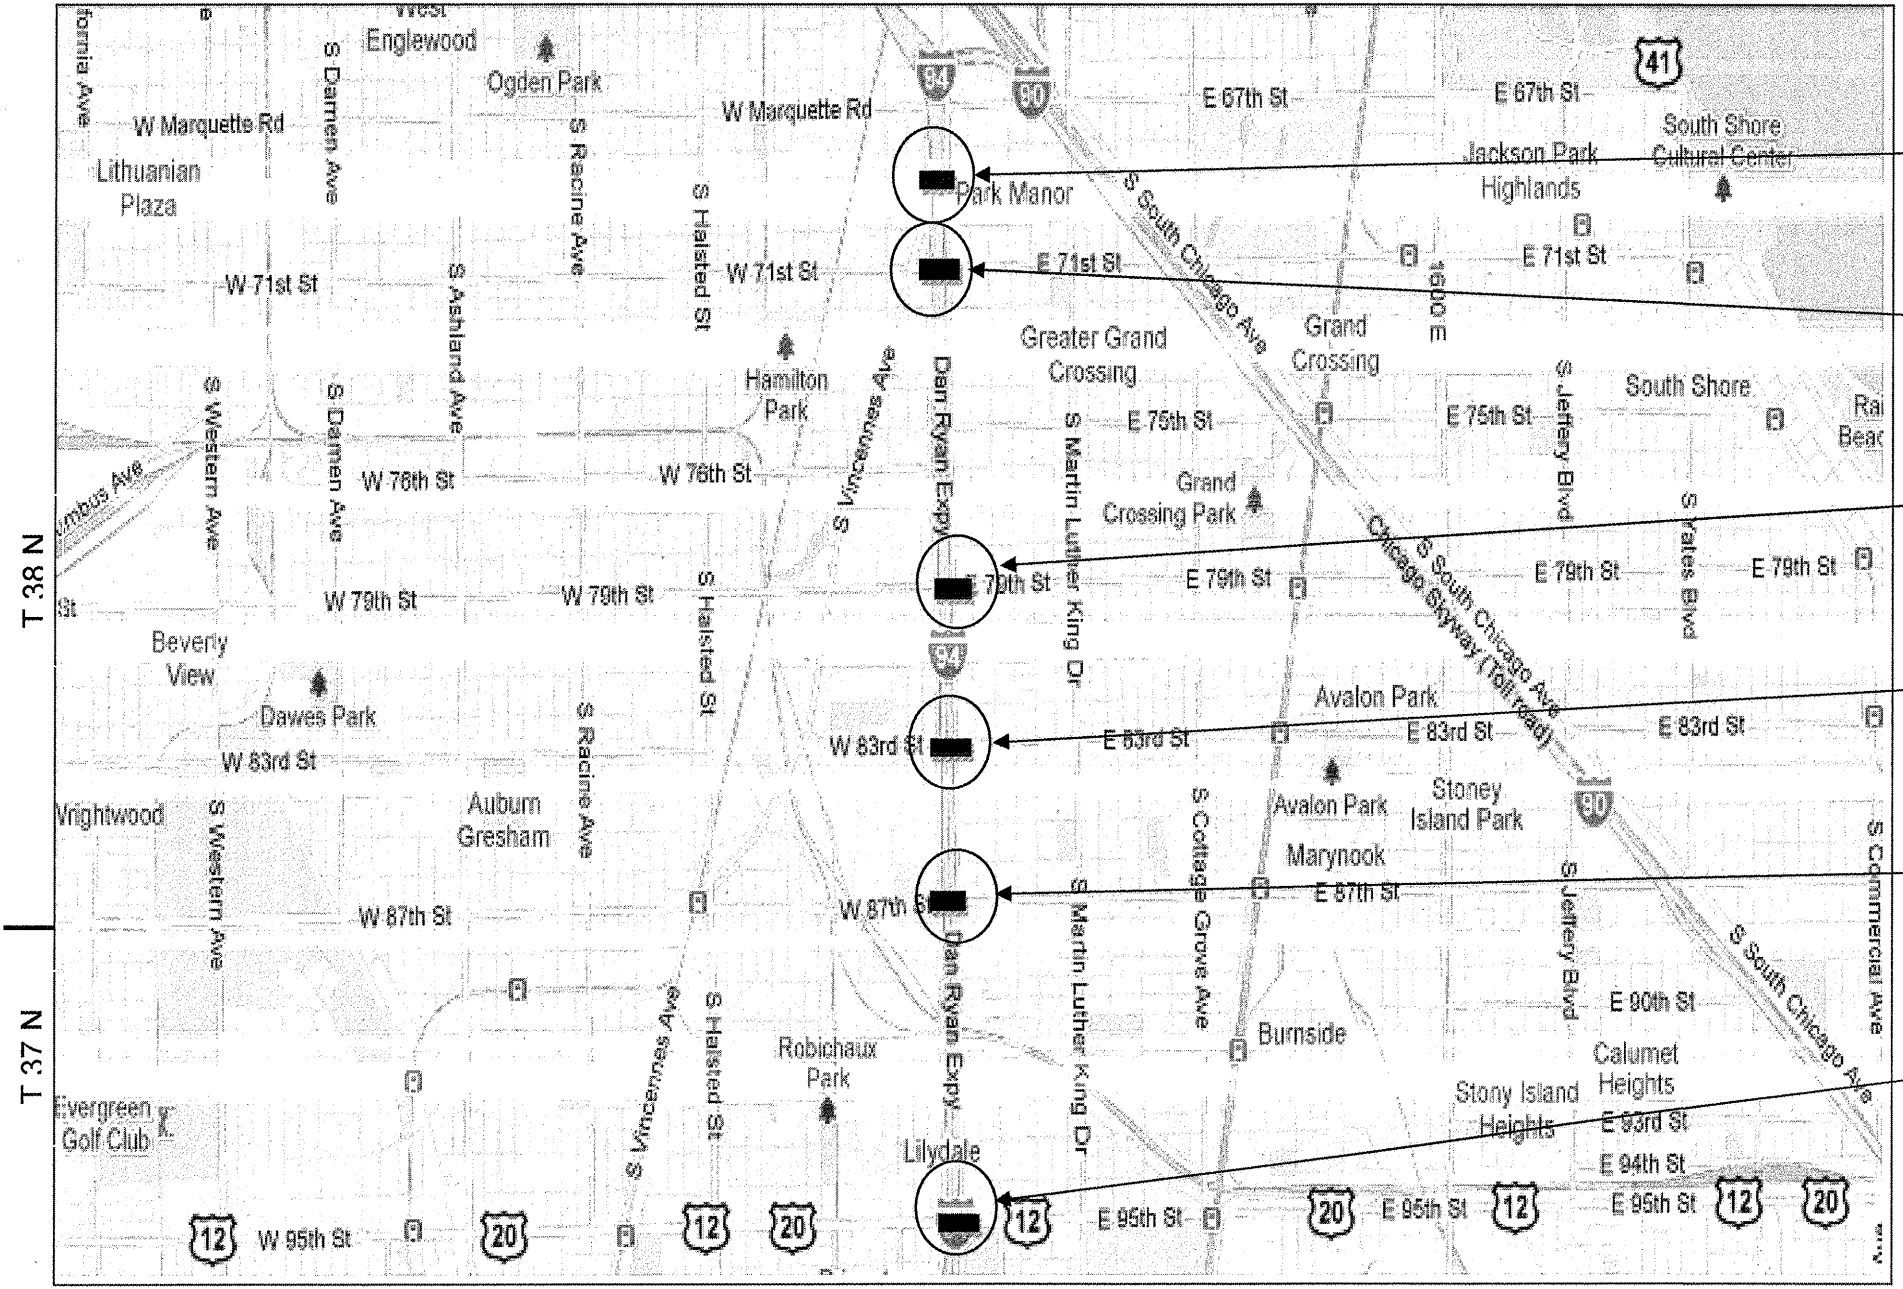

LOCATION 2  
 SN 016-0189  
 69<sup>TH</sup> ST. OVER  
 I-94 & CTA

LOCATION 3  
 SN 016-1146  
 71<sup>ST</sup> ST. OVER  
 I-94 & CTA

LOCATION 4  
 SN 016-1144  
 79<sup>TH</sup> ST. OVER  
 I-94 & CTA

LOCATION 5  
 SN 016-1143  
 83<sup>RD</sup> ST. OVER  
 I-94 & CTA

LOCATION 6  
 SN 016-1142  
 87<sup>TH</sup> ST. OVER  
 I-94 & CTA

LOCATION 7  
 SN 016-0437  
 US-12/20 (95<sup>TH</sup> ST.)  
 OVER I-94 & CTA



**LAKE AND CALUMET TOWNSHIPS**

ILLINOIS DEPARTMENT OF  
 TRANSPORTATION

LOCATIONS 2 - 7

VARIOUS STRUCTURES