

ROUTE	SECTION	COUNTY	TOTAL SHEETS	SHEET NUMBER
VARIOUS	2011-060-BR	COOK	49	8


CONTRACT NO. 60P78

**TRAFFIC DATA:**

**47<sup>TH</sup> ST.**  
 2010 ADT = 11,900  
 POSTED SPEED LIMIT = 30 MPH

**57<sup>TH</sup> ST.**  
 1997 ADT = 5,009  
 POSTED SPEED LIMIT = 30 MPH

**I-90/94**  
 2009 ADT = 240,800  
 POSTED SPEED LIMIT = 55 MPH

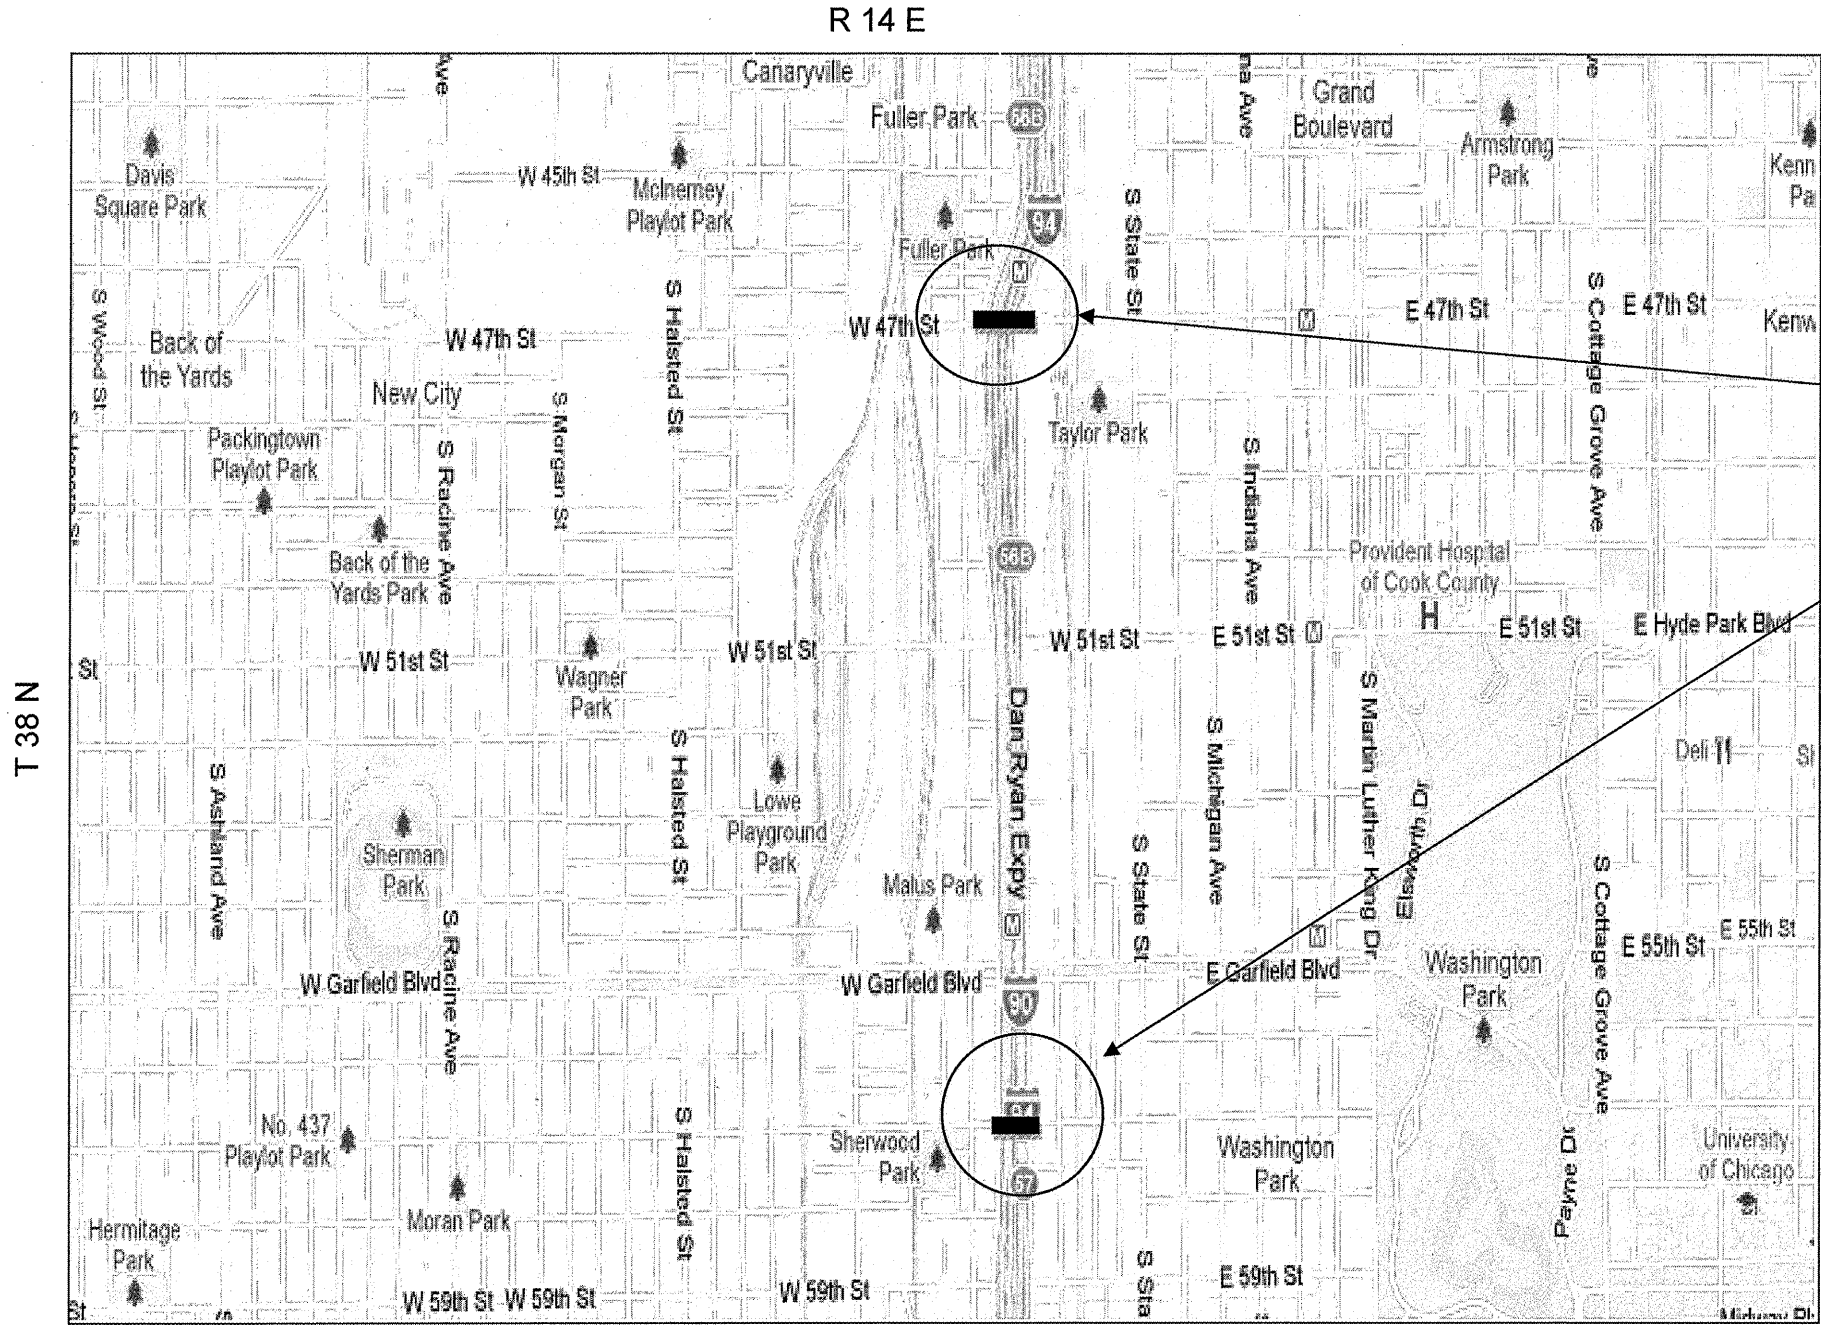

LOCATION 8  
 SN 016-1156  
 47<sup>TH</sup> ST. OVER  
 I-90/94 & CTA

LOCATION 9  
 SN 016-1151  
 57<sup>TH</sup> ST. OVER  
 I-90/94 & CTA

T 38 N

R 14 E

LAKE TOWNSHIP

ILLINOIS DEPARTMENT OF  
 TRANSPORTATION  
 LOCATIONS 8 & 9  
 VARIOUS STRUCTURES