

ROUTE	SECTION	COUNTY	TOTAL SHEETS	SHEET NUMBER
VARIOUS	2011-060-BR	COOK	49	9

CONTRACT NO. 60P78

**TRAFFIC DATA:**


IL-1 (HALSTED ST.)  
 2010 ADT = 27,900  
 POSTED SPEED LIMIT = 35 MPH

103<sup>RD</sup> ST.  
 2010 ADT = 11,300  
 POSTED SPEED LIMIT = 30 MPH

107<sup>TH</sup> ST.  
 2010 ADT = 3,850  
 POSTED SPEED LIMIT = 30 MPH

S. THROOP ST.  
 1997 ADT = 5,009  
 POSTED SPEED LIMIT = 30 MPH

I-57  
 2009 ADT = 128,800  
 POSTED SPEED LIMIT = 55 MPH

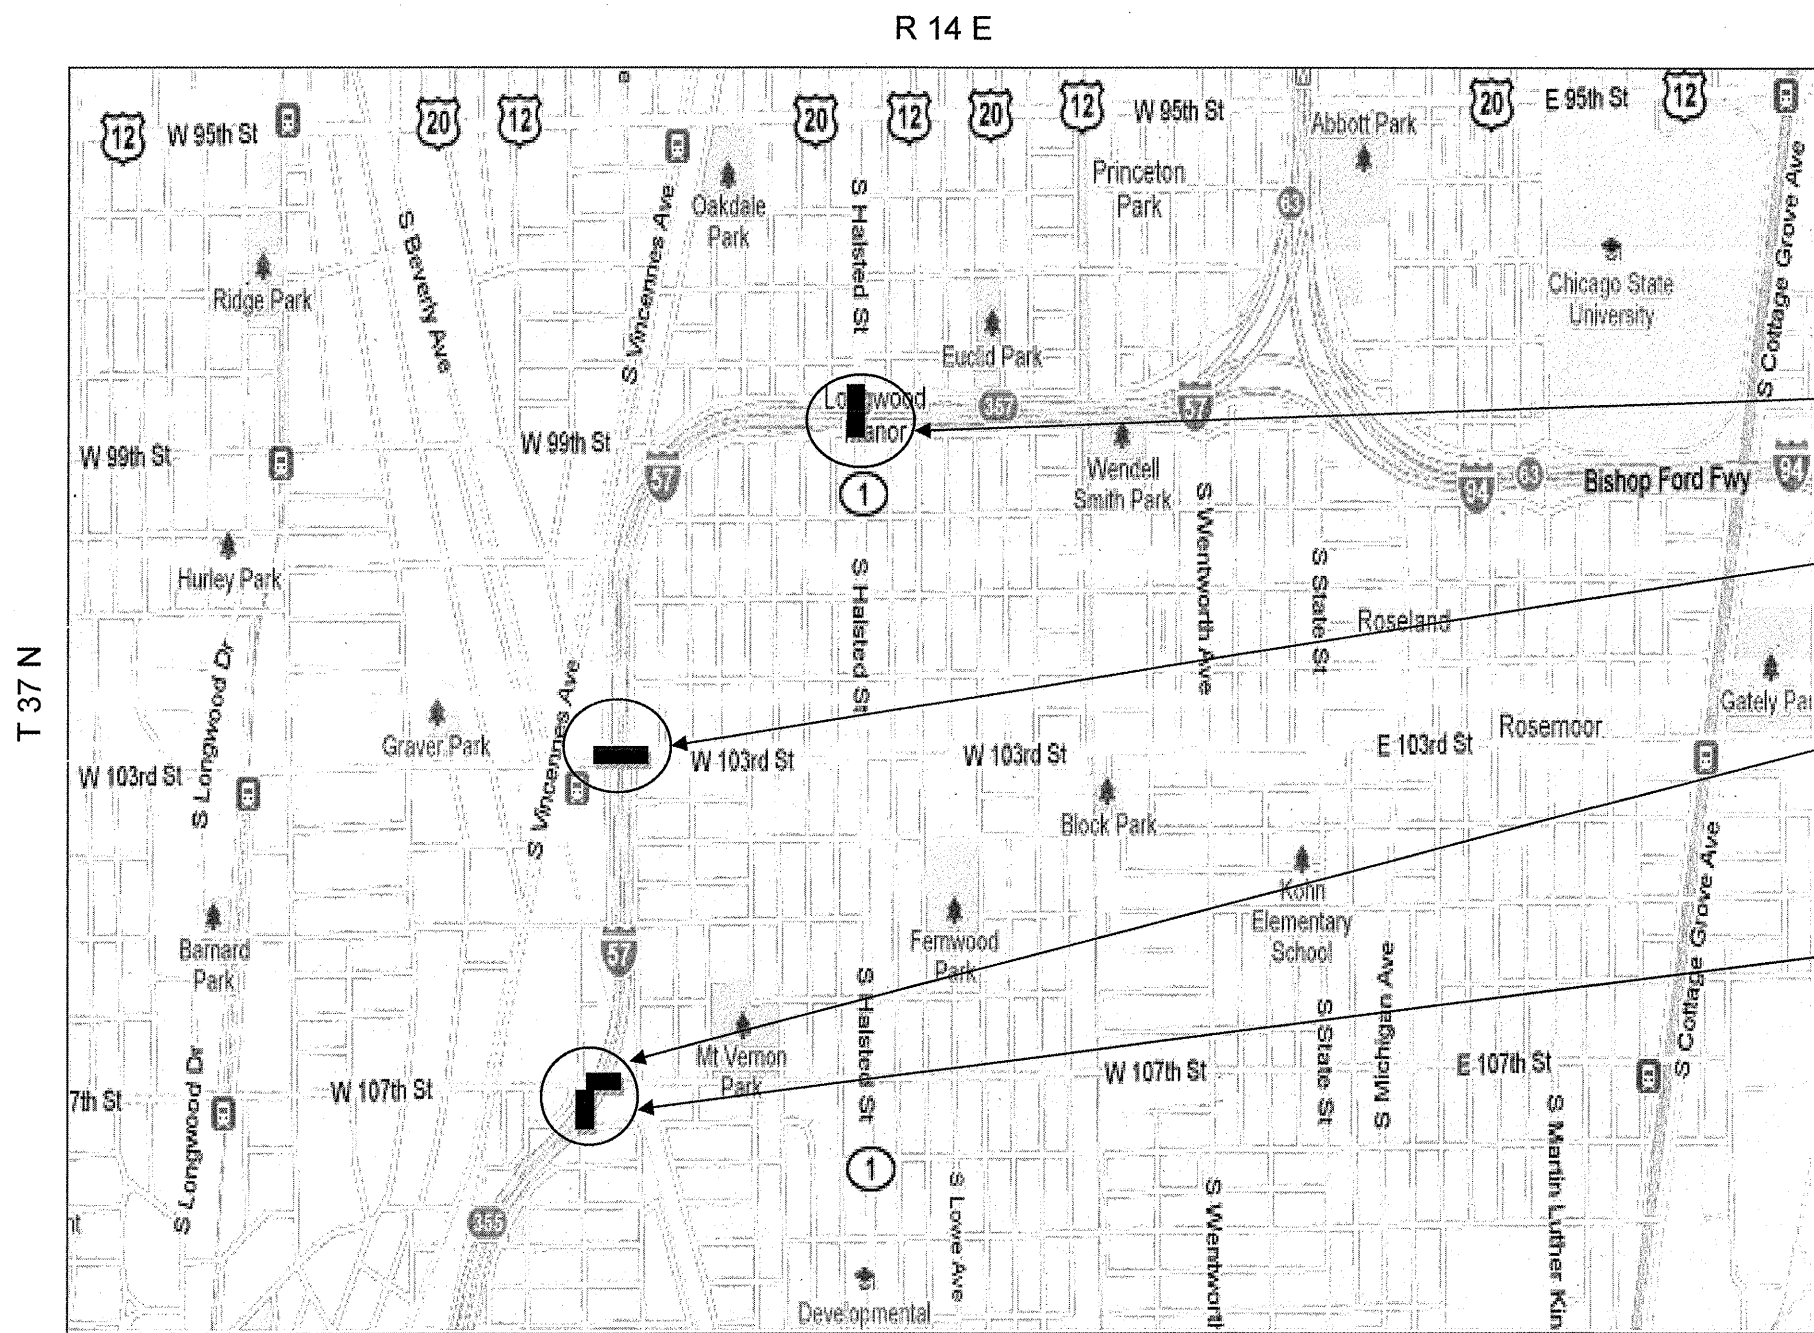

LOCATION 10  
 SN 016-2036  
 IL-1 (HALSTED ST.)  
 OVER I-57

LOCATION 11  
 SN 016-2127  
 103<sup>RD</sup> ST. OVER I-57

LOCATION 12  
 SN 016-2031  
 107<sup>TH</sup> ST. OVER I-57

LOCATION 13  
 SN 016-2032  
 S. THROOP ST.  
 OVER I-57

CALUMET TOWNSHIP

ILLINOIS DEPARTMENT OF  
 TRANSPORTATION

LOCATIONS 10 - 13

VARIOUS STRUCTURES