


ROUTE	SECTION	COUNTY	TOTAL SHEETS	SHEET NUMBER
VARIOUS	2011-060-BR	COOK	49	10

CONTRACT NO. 60P78

**TRAFFIC DATA:**

W. JACKSON BLVD.  
 2010 ADT = 9,800  
 POSTED SPEED LIMIT = 30 MPH

I-90/94 (JFK)  
 2009 ADT = 137,450  
 POSTED SPEED LIMIT = 45 MPH

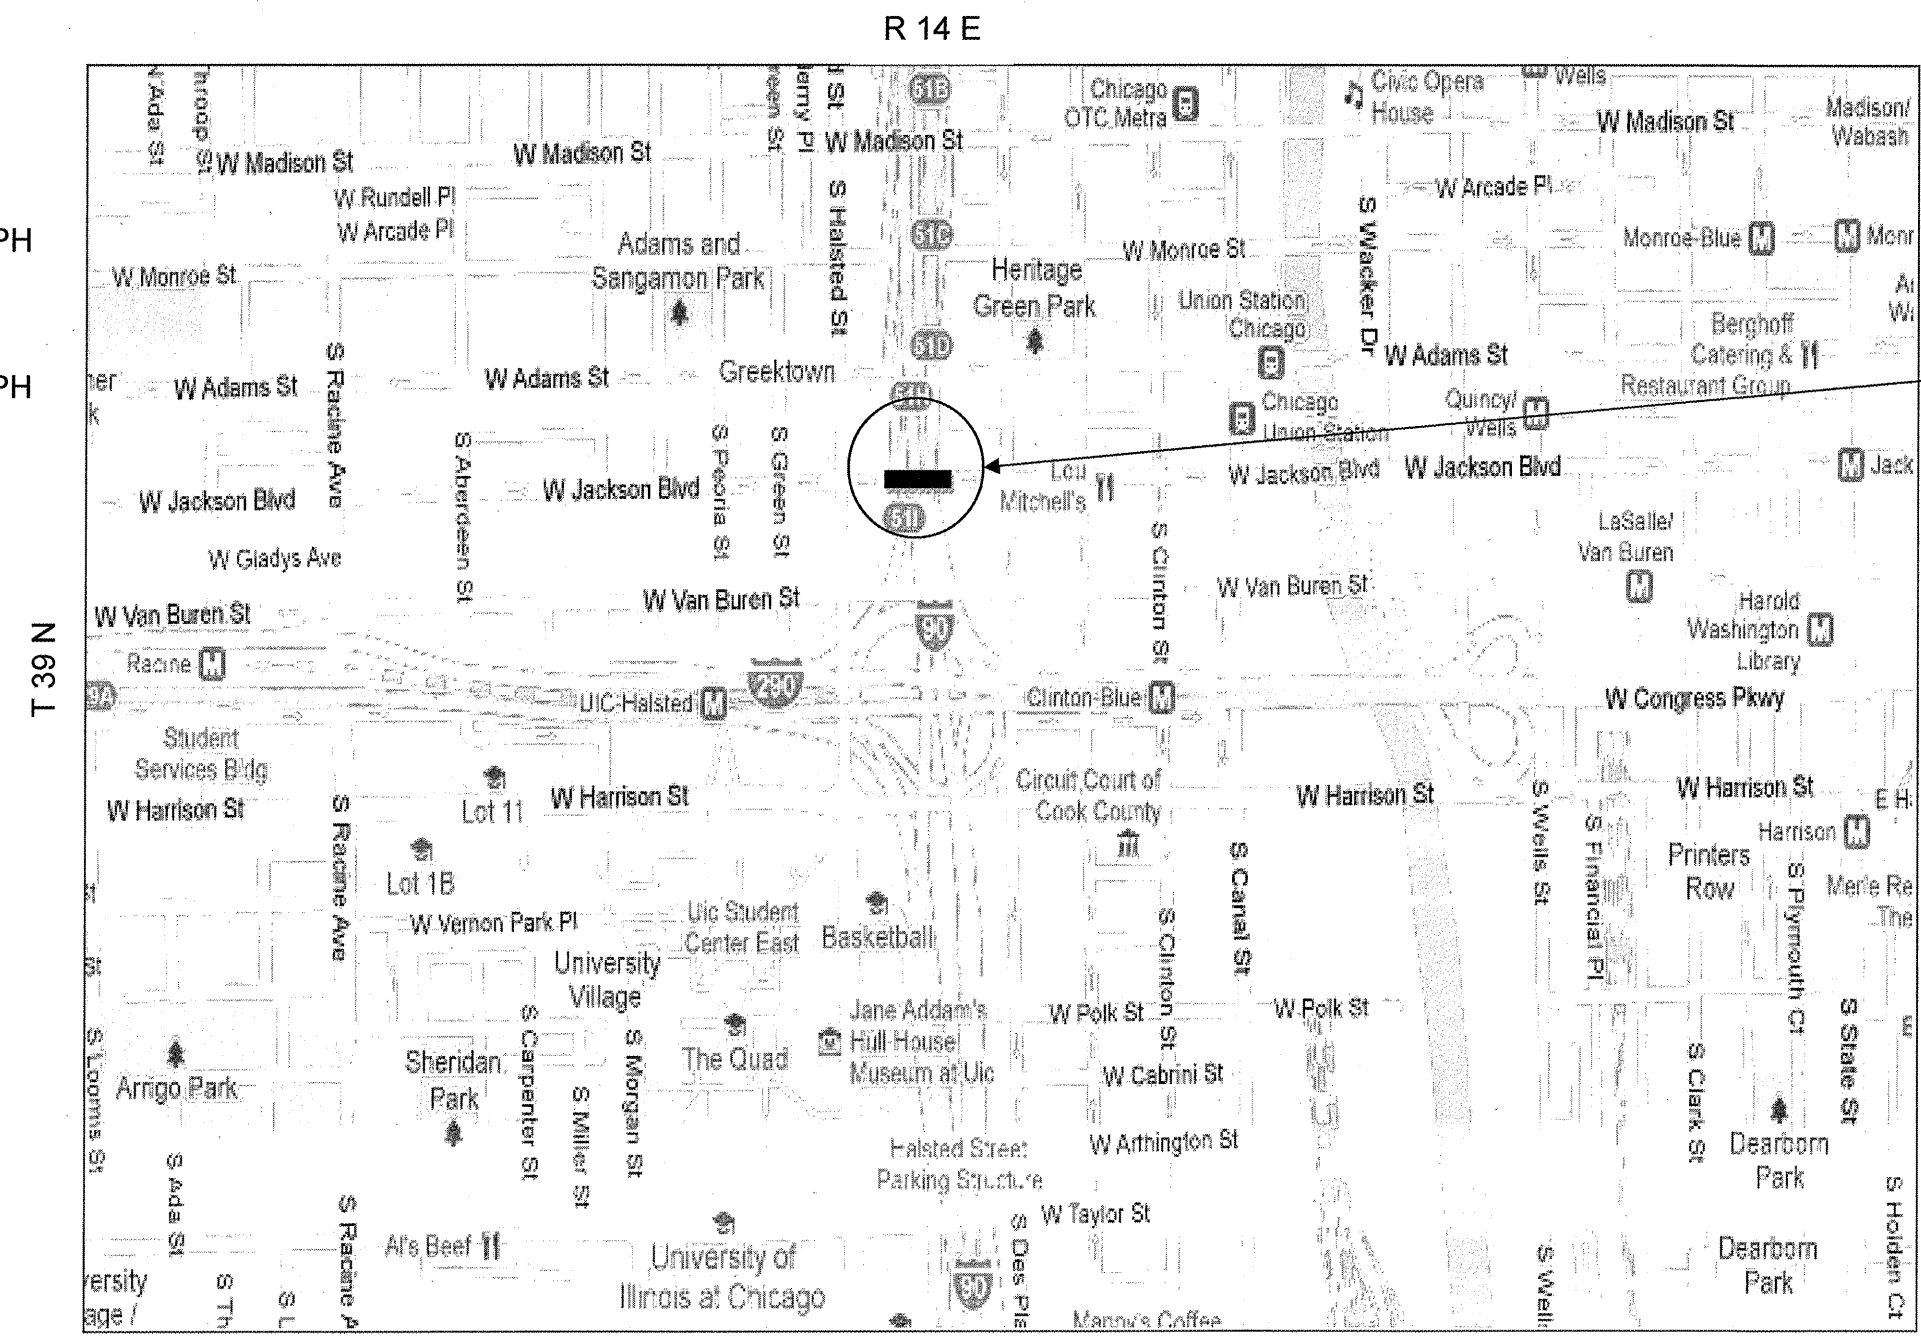

LOCATION 14  
 SN 016-0588  
 W. JACKSON BLVD.  
 OVER I-90/94 (JFK)

WEST TOWNSHIP

ILLINOIS DEPARTMENT OF  
 TRANSPORTATION  
 LOCATION 14  
 W. JACKSON BLVD. OVER  
 I-90/94 (JFK)