

ROUTE	SECTION	COUNTY	TOTAL SHEETS	SHEET NUMBER
VARIOUS	2011-060-BR	COOK	49	11


CONTRACT NO. 60P78

TRAFFIC DATA:

I-55 SOUTHBOUND
 2009 ADT = 70,900
 POSTED SPEED LIMIT = 55 MPH

ASHLAND AVE. VIADUCT
 2010 ADT = 25,500
 POSTED SPEED LIMIT = 30 MPH

R 14 E

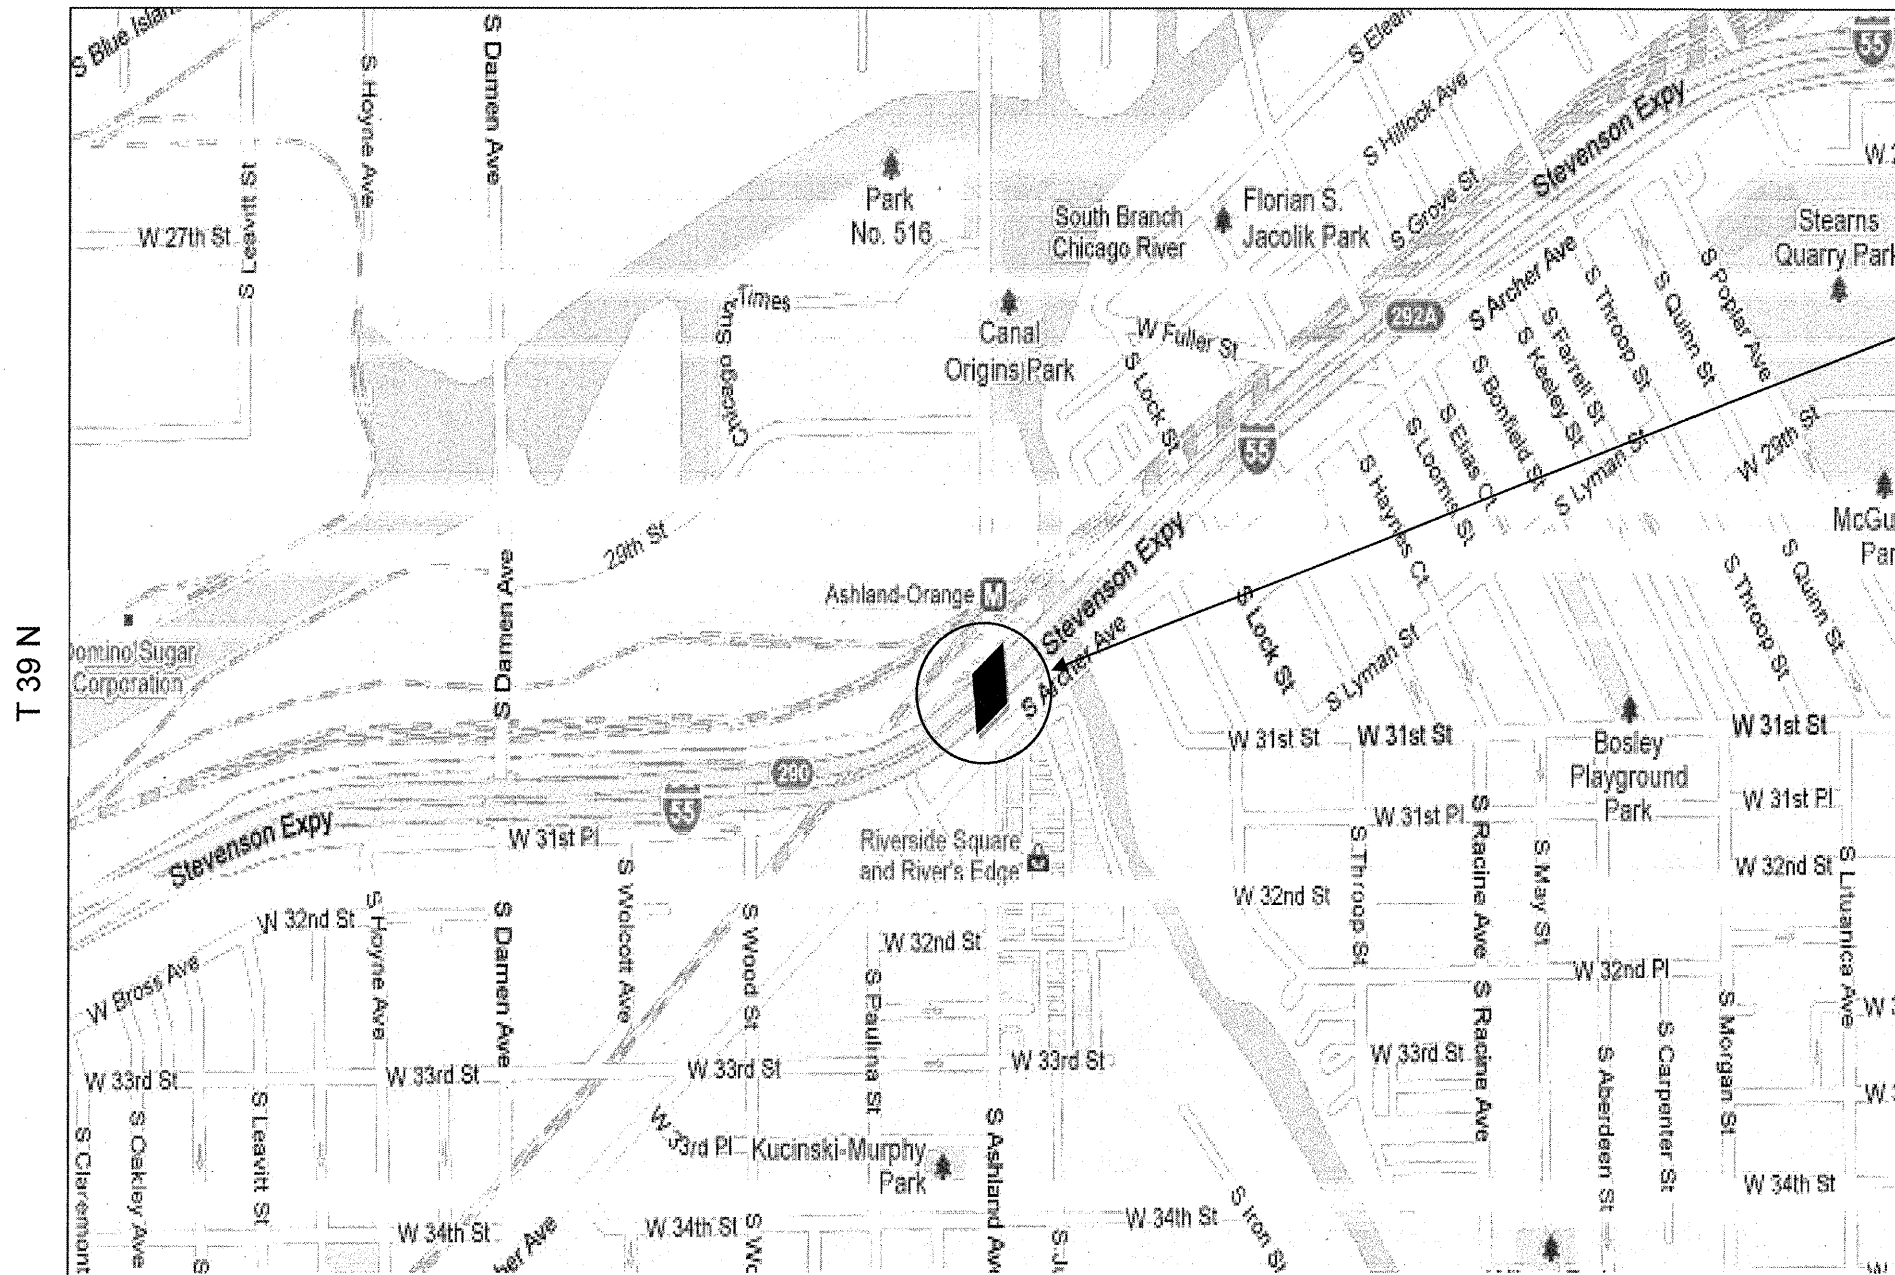

LOCATION 15
 SN 016-1083
 I-55 SOUTHBOUND
 (STEVENSON EXPY)
 OVER ASHLAND AVE.
 VIADUCT

T 39 N

SOUTH TOWNSHIP

ILLINOIS DEPARTMENT OF
 TRANSPORTATION
 LOCATION 15

 I-55 SOUTHBOUND
 OVER ASHLAND AVE. VIADUCT