

ROUTE	SECTION	COUNTY	TOTAL SHEETS	SHEET NUMBER
VARIOUS	2011-060-BR	COOK	49	12


CONTRACT NO. 60P78

TRAFFIC DATA:

35TH ST.
 2010 ADT = 12,700
 POSTED SPEED LIMIT = 30 MPH

I-90/94
 2009 ADT = 250,300
 POSTED SPEED LIMIT = 55 MPH

R 14 E

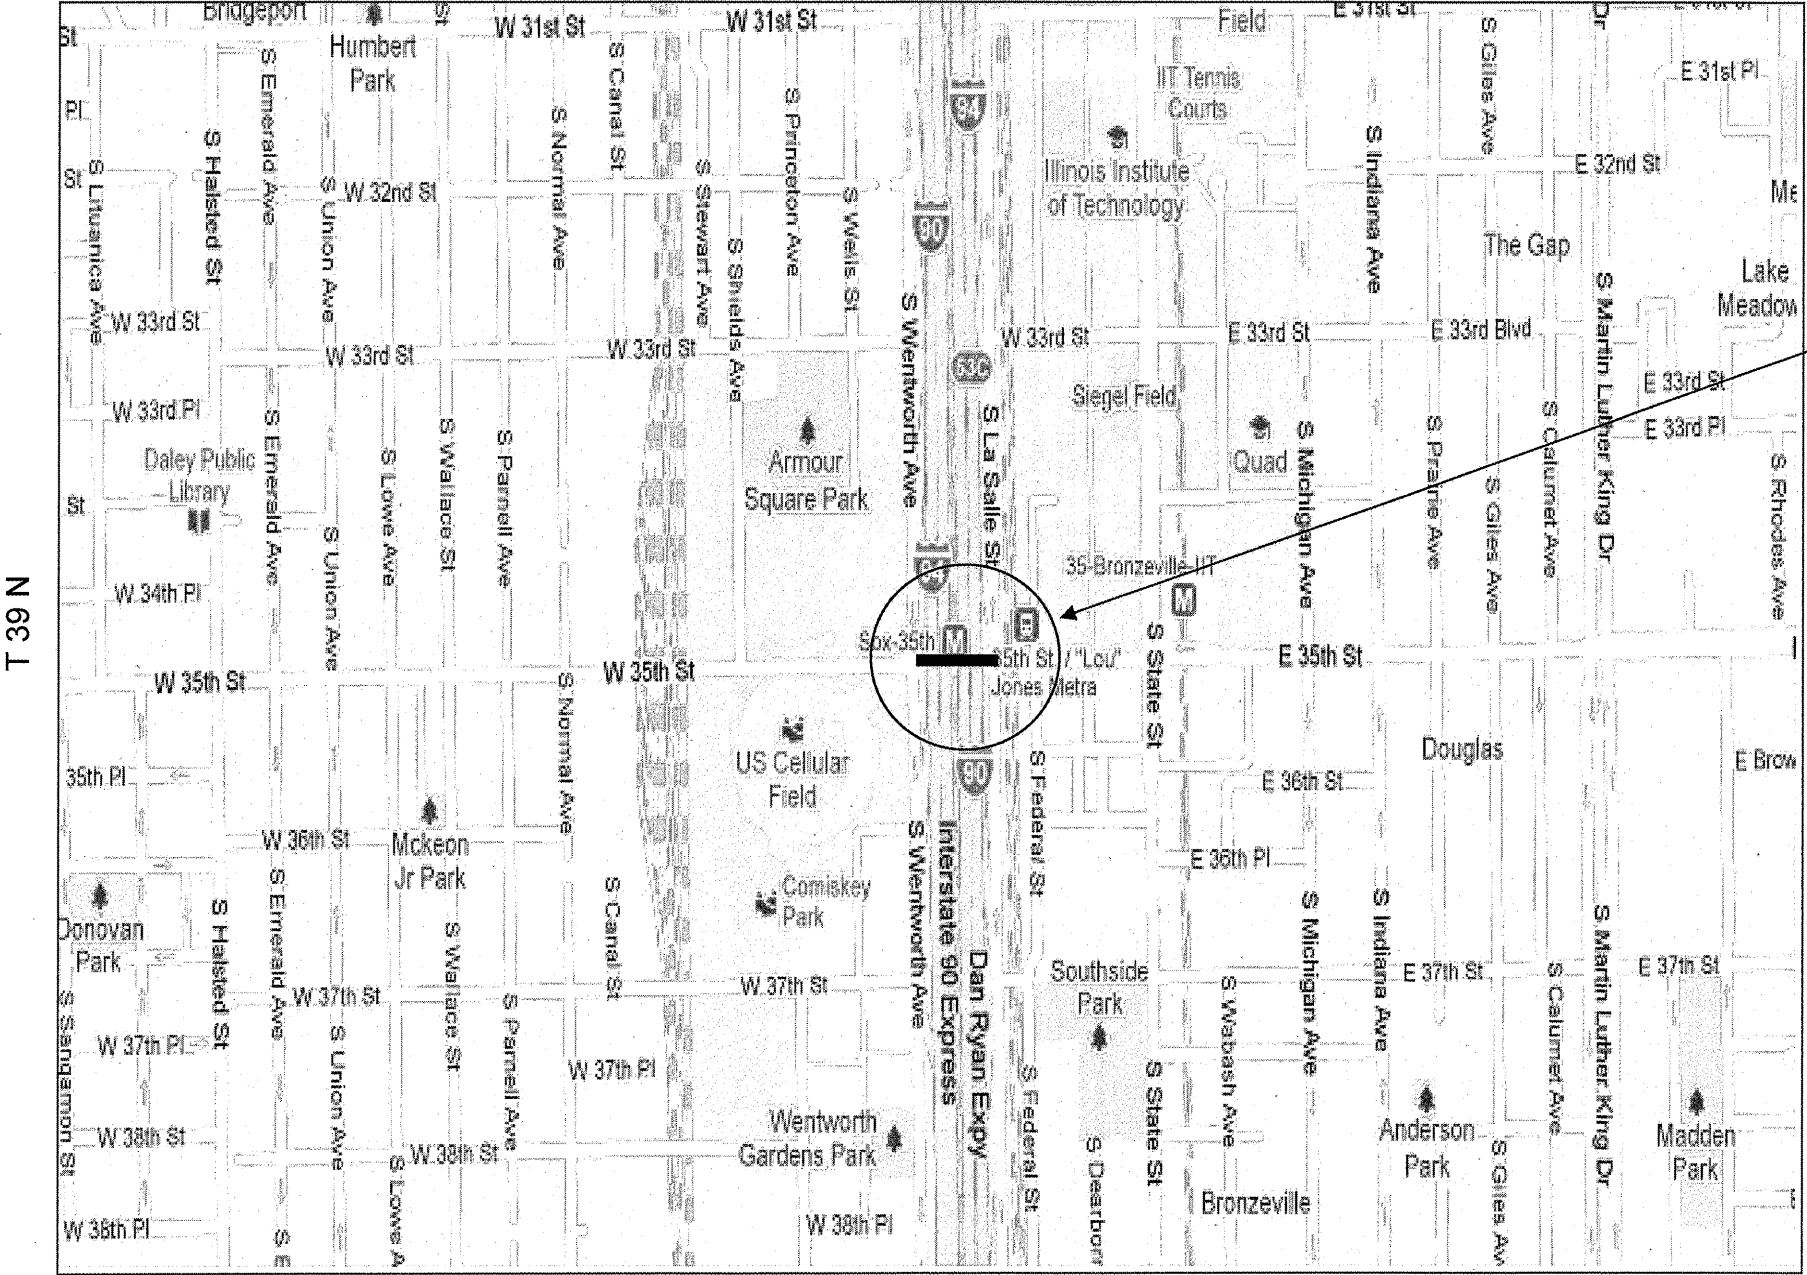

LOCATION 16
 SN 016-1160
 35TH ST. OVER
 I-90/94 & CTA

N 63 L

SOUTH TOWNSHIP

ILLINOIS DEPARTMENT OF
 TRANSPORTATION

LOCATION MAP 16

35TH ST. OVER I-90/94 & CTA