
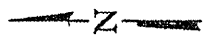



ROUTE	SECTION	COUNTY	TOTAL SHEETS	SHEET NUMBER
VARIOUS	2011-060-BR	COOK	49	17

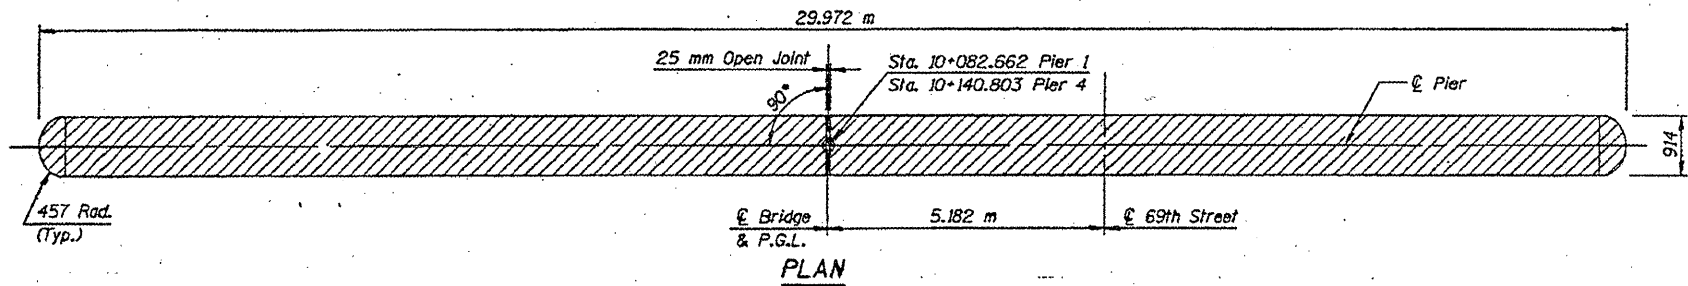

TOTAL BILL OF MATERIALS

ITEM	UNIT	QUANTITY
STRUCTURAL REPAIR OF CONCRETE ≤ 5 INCHES	SQ FT	63

 STRUCTURAL REPAIR OF CONCRETE ≤ 5 INCHES

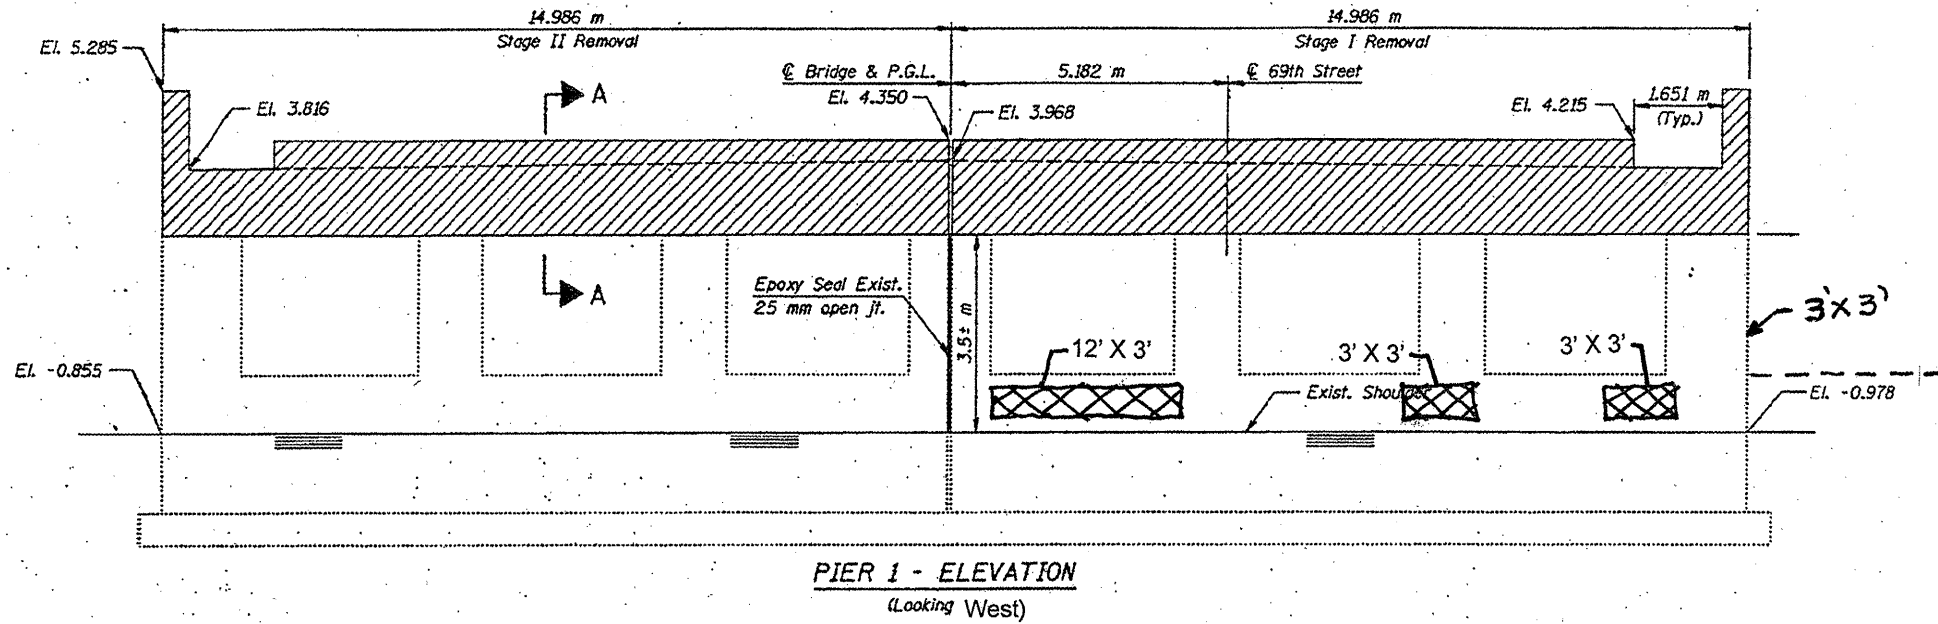

ILLINOIS DEPARTMENT OF
TRANSPORTATION
STRUCTURAL REPAIRS
PIER 1 & 4 REMOVAL DETAILS
SN: 016-0189
SHEET 2 OF 2