
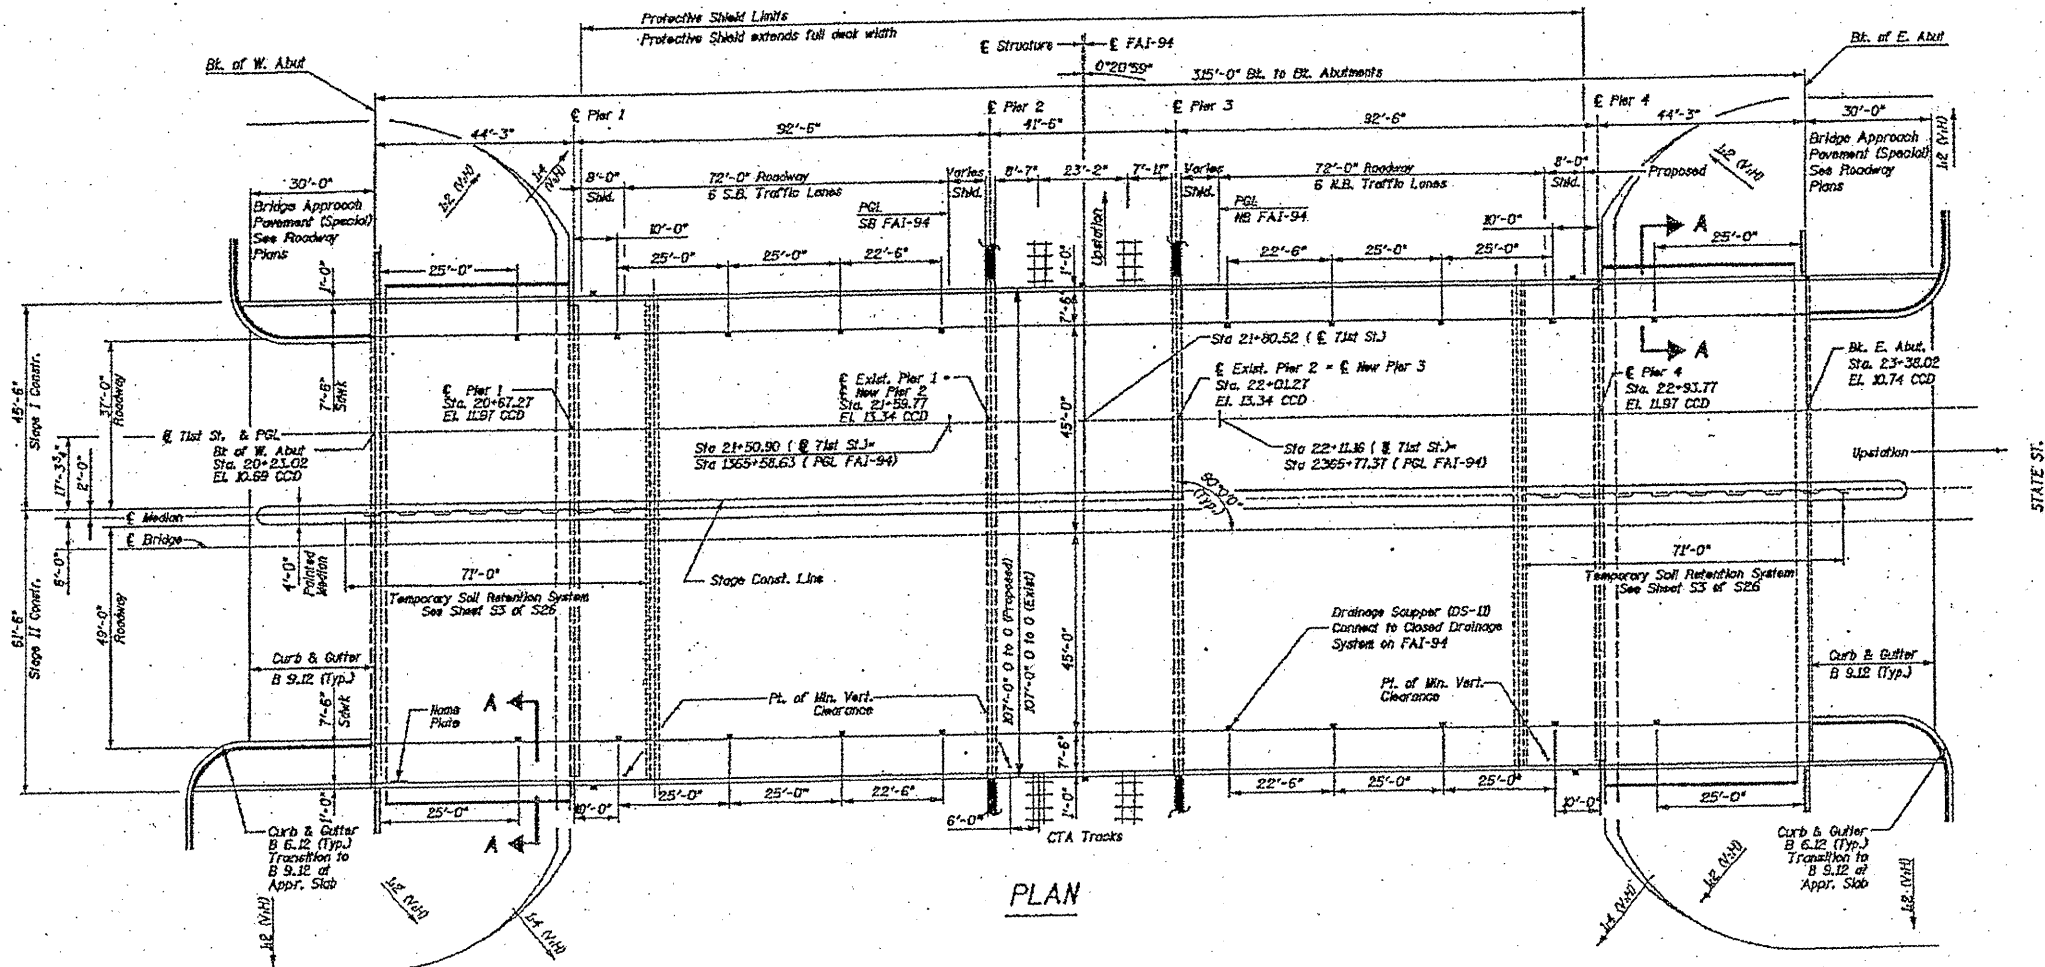


ROUTE	SECTION	COUNTY	TOTAL SHEETS	SHEET NUMBER
VARIOUS	2011-060-BR	COOK	49	18

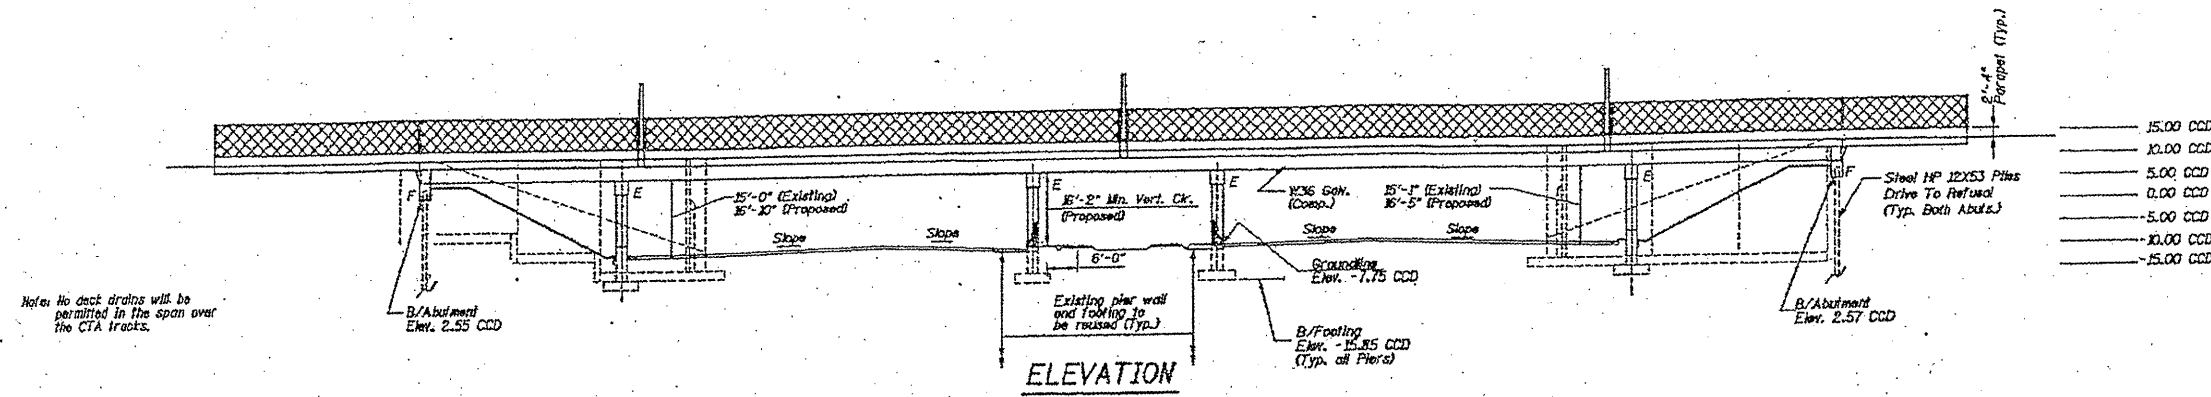

**FOR INFORMATION ONLY**

ILLINOIS DEPARTMENT OF  
TRANSPORTATION  
STRUCTURAL REPAIRS  
PLAN & ELEVATION  
SN: 016-1146  
SHEET 1 OF 3