



ROUTE	SECTION	COUNTY	TOTAL SHEETS	SHEET NUMBER
VARIOUS	2011-060-BR	COOK	49	27

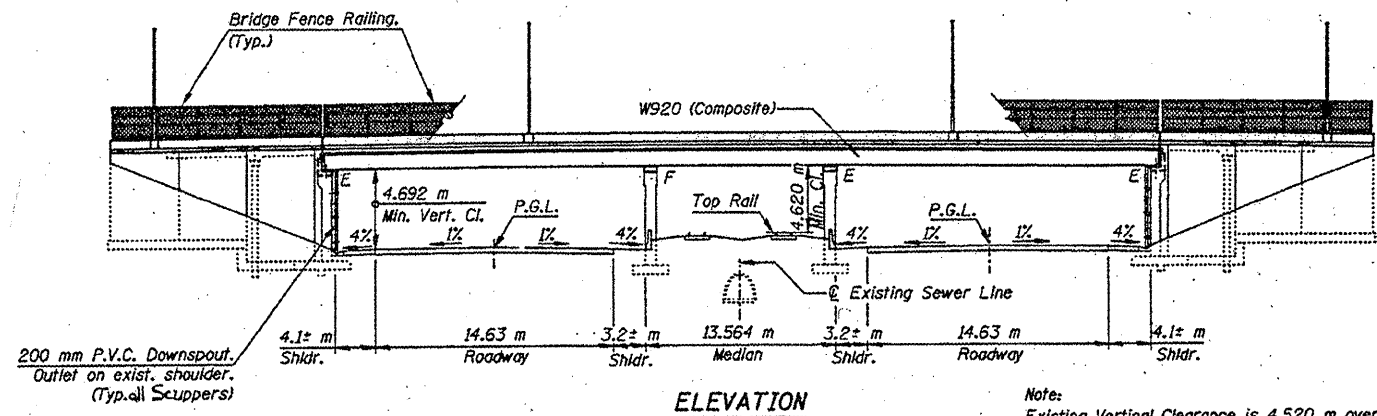

Note:  
 Existing Vertical Clearance is 4.520 m over the CTA tracks and 4.572 m over the Dan Ryan Expressway.

All signposts and bicycle racks mounted on the existing sidewalk shall be removed, stored and remounted on the new sidewalk. Cost shall be included with "Concrete Superstructures."

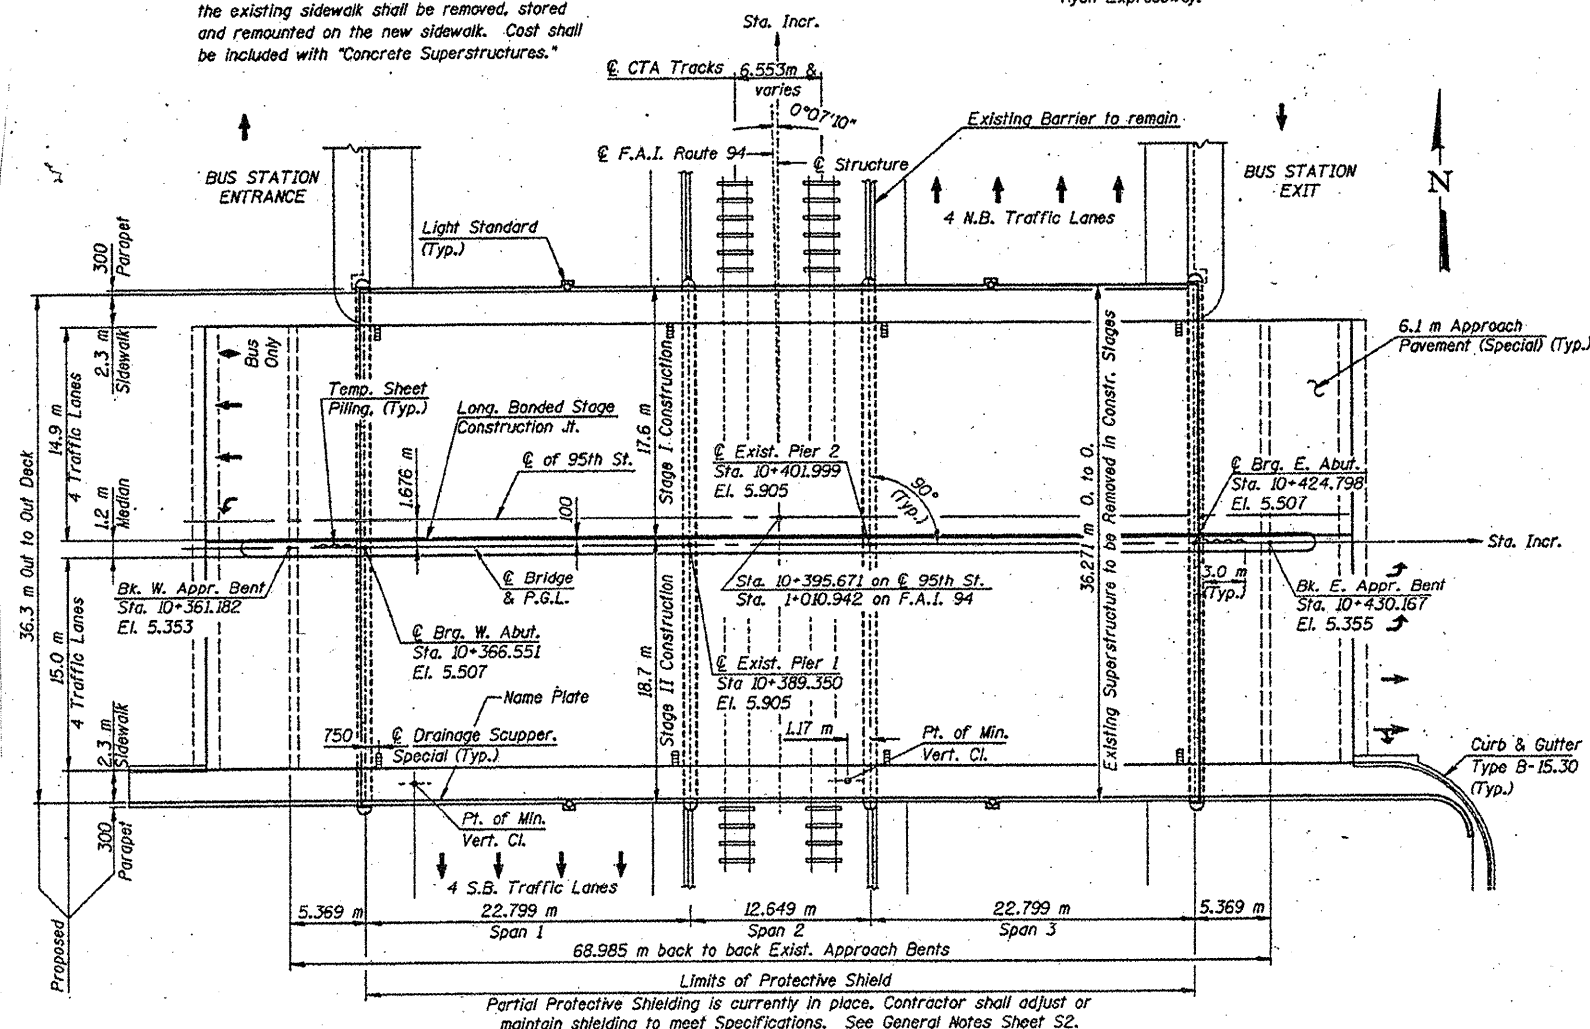

FOR INFORMATION ONLY

ILLINOIS DEPARTMENT OF  
 TRANSPORTATION  
 STRUCTURAL REPAIRS  
 PLAN & ELEVATION  
 SN: 016-0437  
 SHEET 1 OF 2