

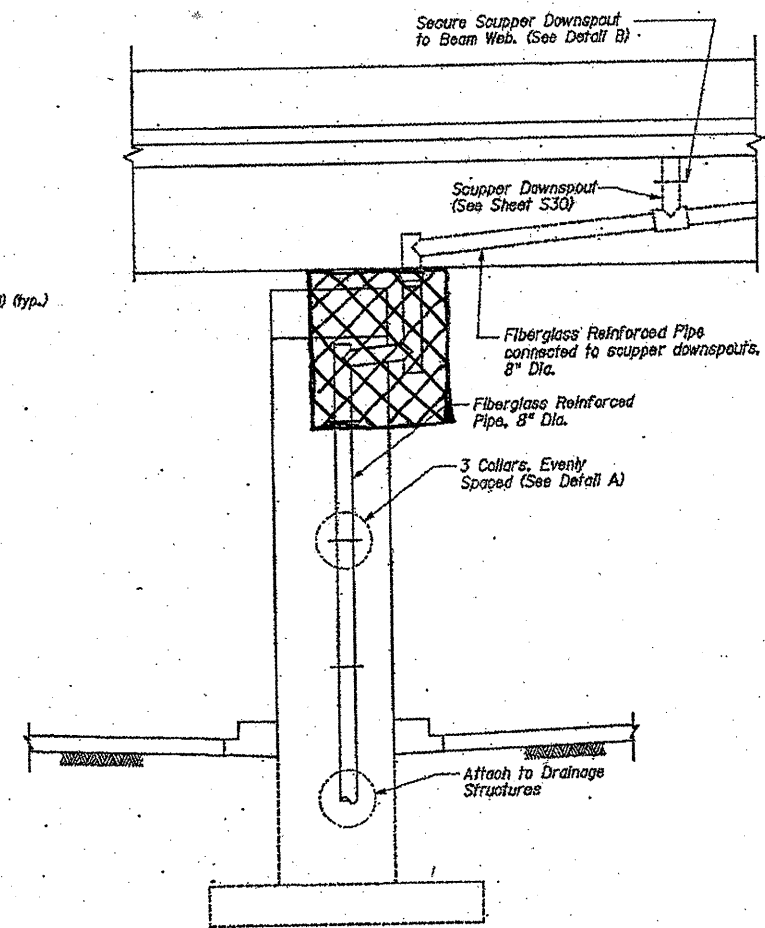
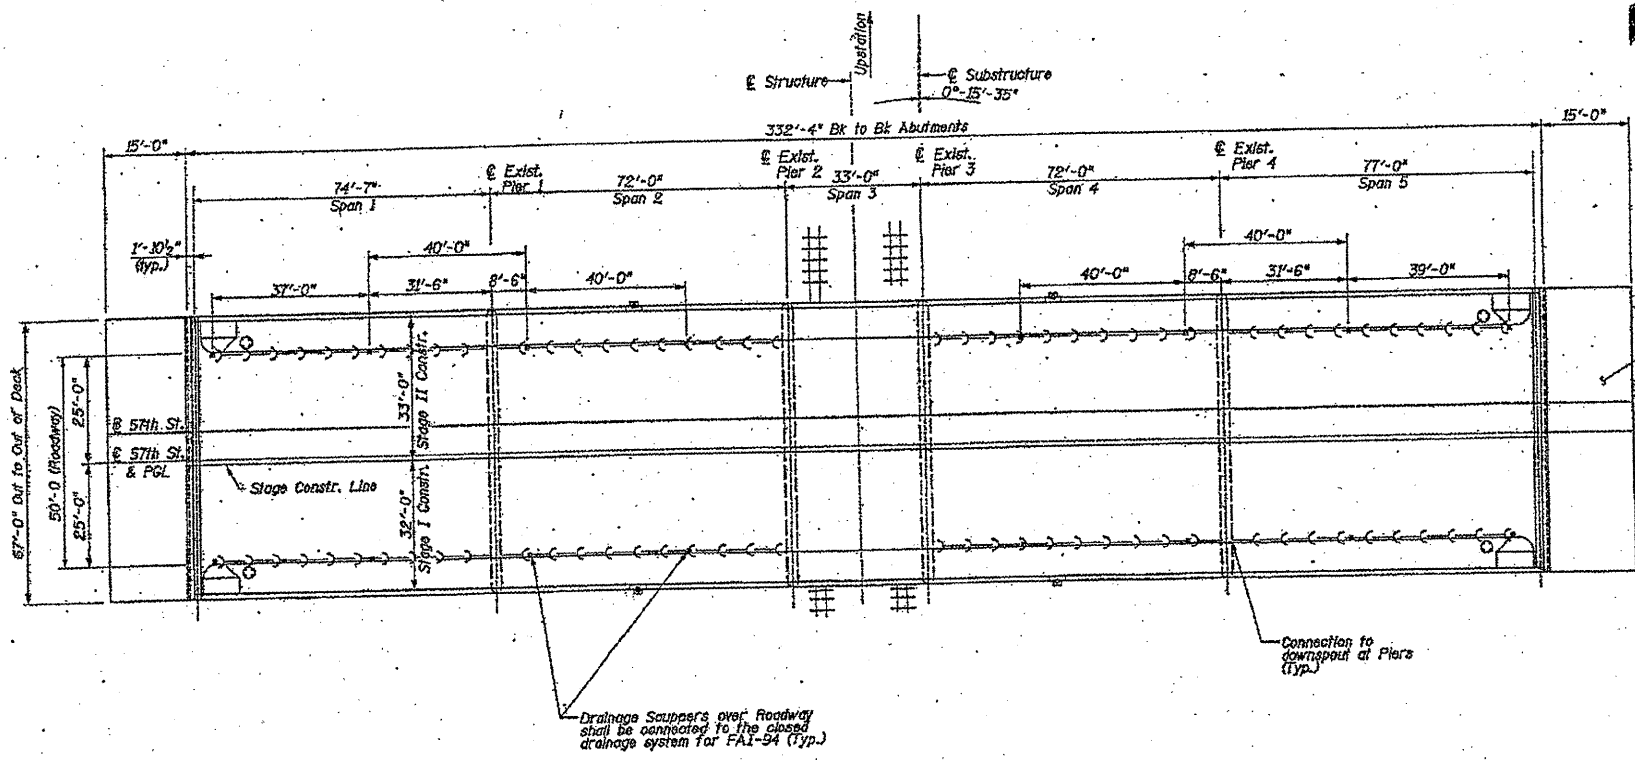


ROUTE VARIOUS	SECTION 2011-060-BR	COUNTY COOK	TOTAL SHEETS 49	SHEET NUMBER 32
------------------	------------------------	----------------	--------------------	--------------------

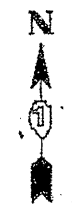

END VIEW
At Piers 1 and 4

LOCATION OF BRIDGE DRAINAGE SYSTEM REPAIRS

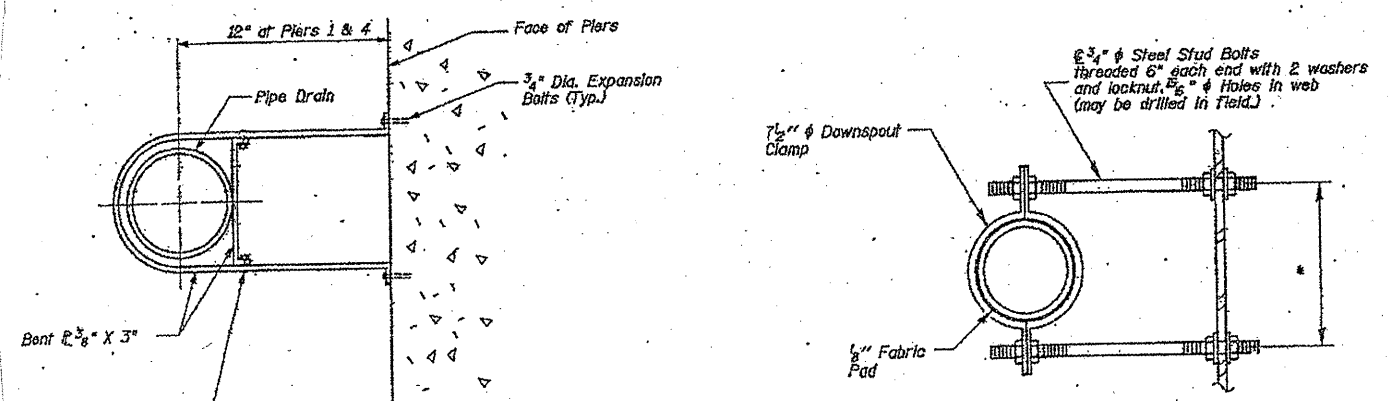

DETAIL A
Connection at Pier

DETAIL B

TOTAL BILL OF MATERIALS

ITEM	UNIT	QUANTITY
BRIDGE DRAINAGE SYSTEM REPAIRS	FOOT	20

NOTE:
BRIDGE DRAINAGE SYSTEM REPAIRS NORTH AND SOUTH END OF PIER 4 (AT PIER NOSE)

**ILLINOIS DEPARTMENT OF TRANSPORTATION
STRUCTURAL REPAIRS
DRAINAGE SYSTEM
SN: 016-1151
SHEET 2 OF 2**