


ROUTE	SECTION	COUNTY	TOTAL SHEETS	SHEET NUMBER
VARIOUS	2011-060-BR	COOK	43	33

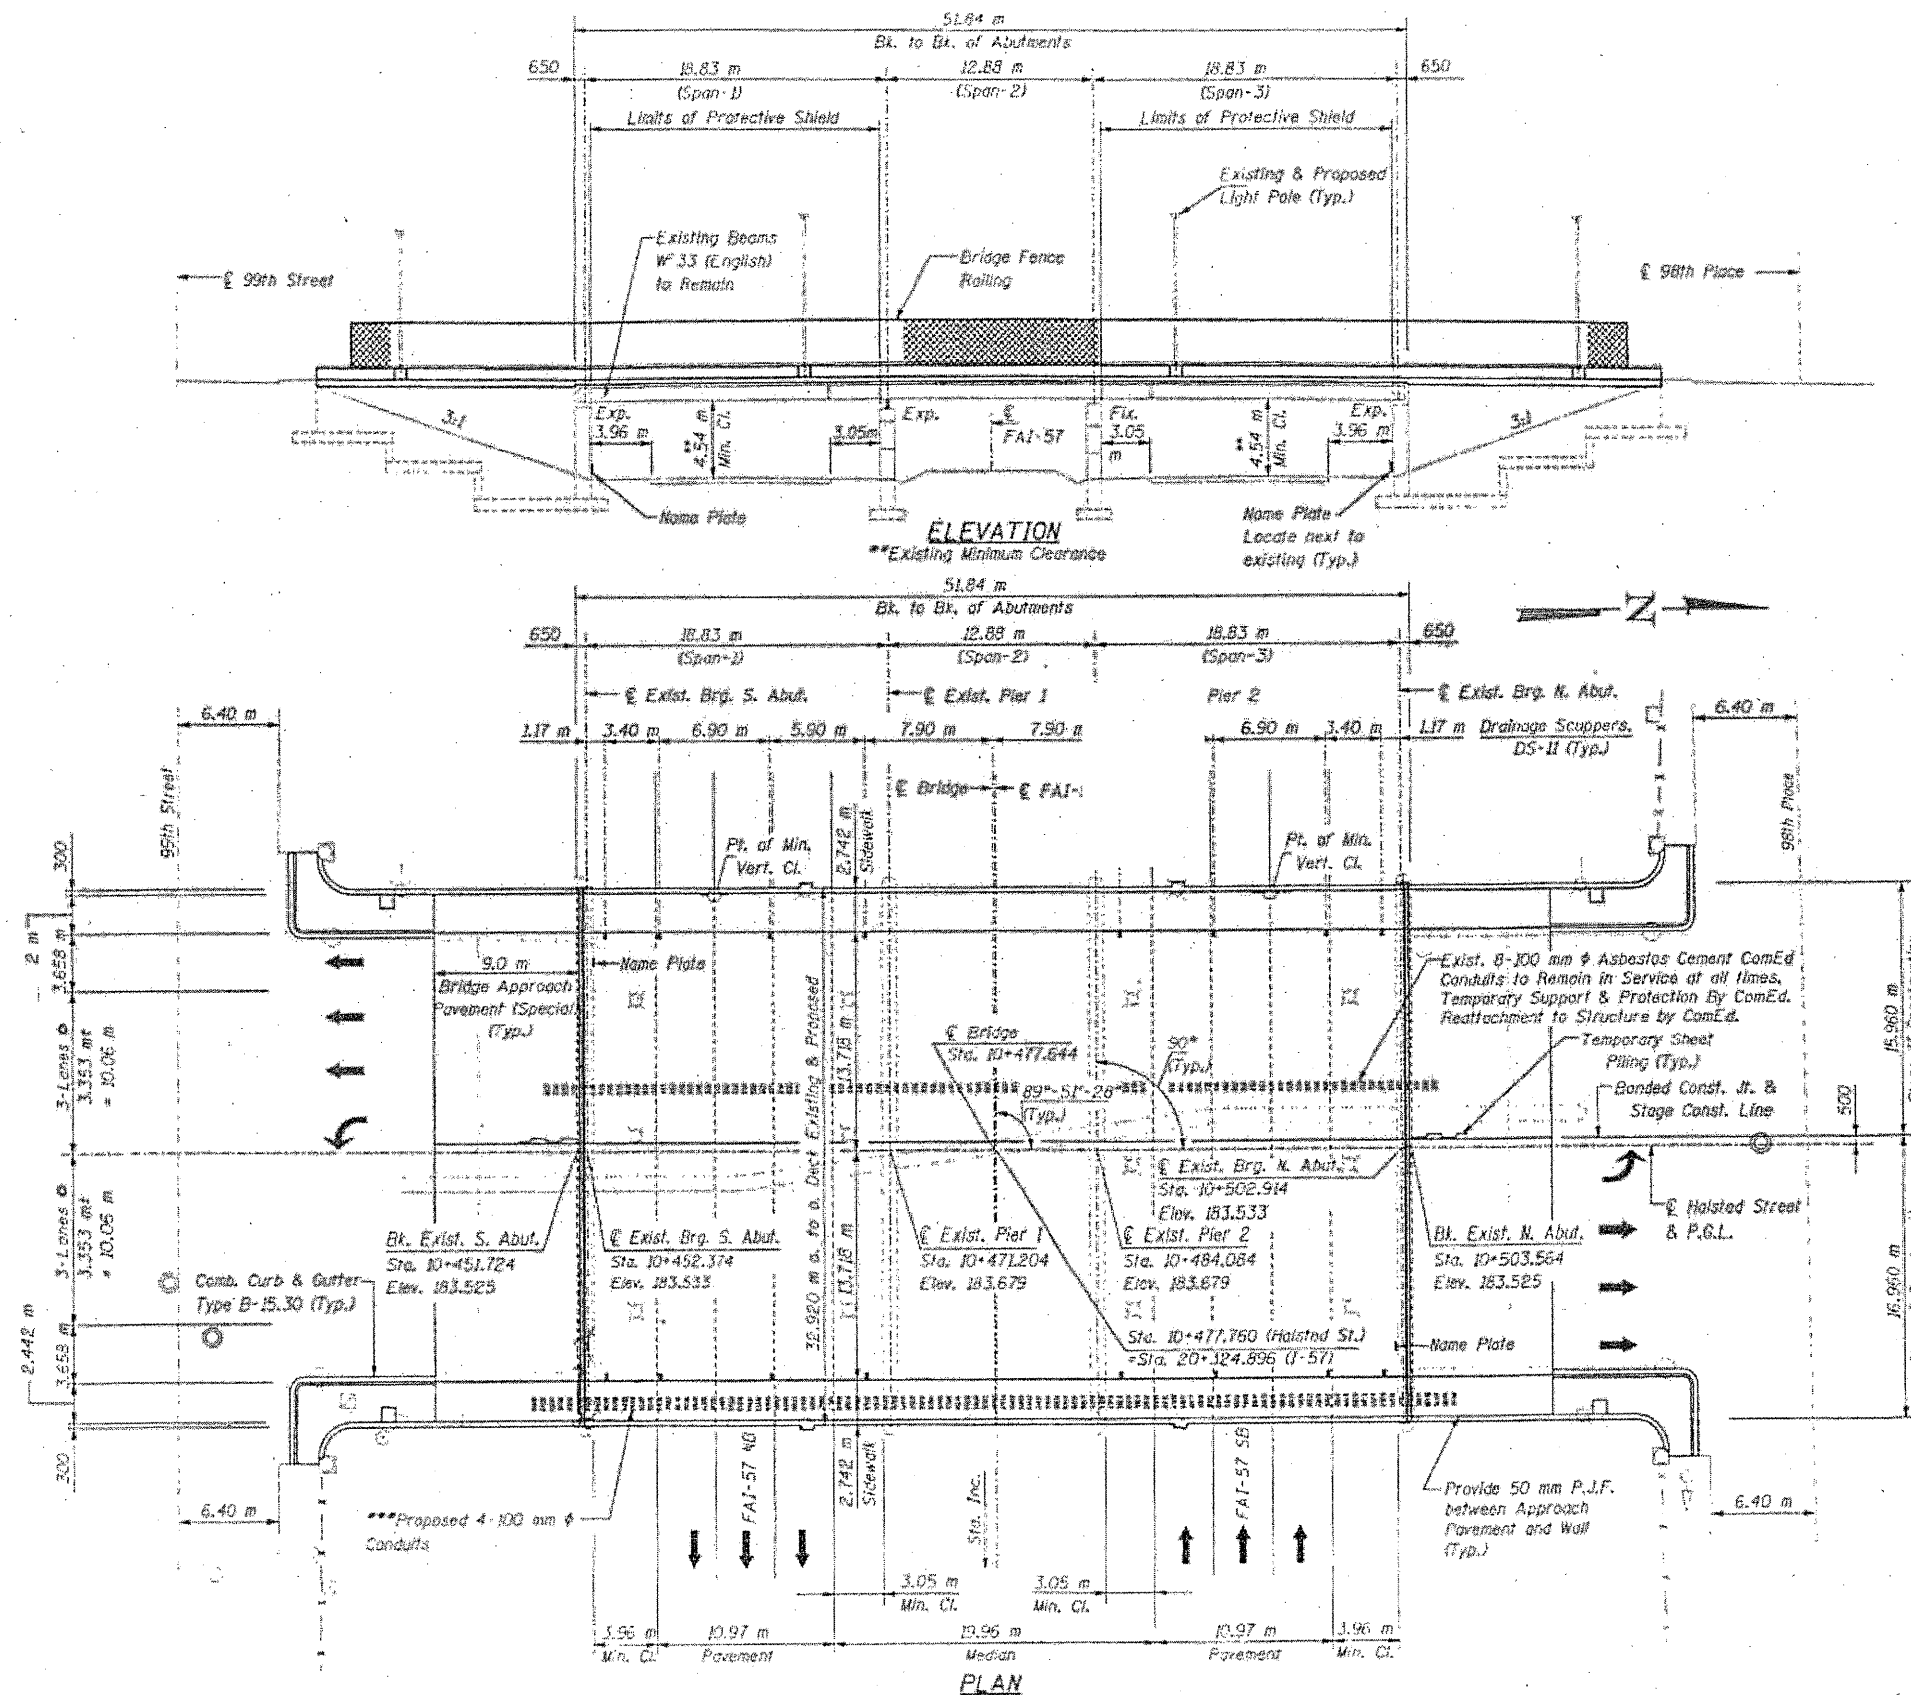

FOR INFORMATION ONLY

ILLINOIS DEPARTMENT OF
 TRANSPORTATION
 STRUCTURAL REPAIRS
 PLAN & ELEVATION
 SN: 016-2036
 SHEET 1 OF 2