



ROUTE	SECTION	COUNTY	TOTAL SHEETS	SHEET NUMBER
VARIOUS	2011-060-BR	COOK	49	40

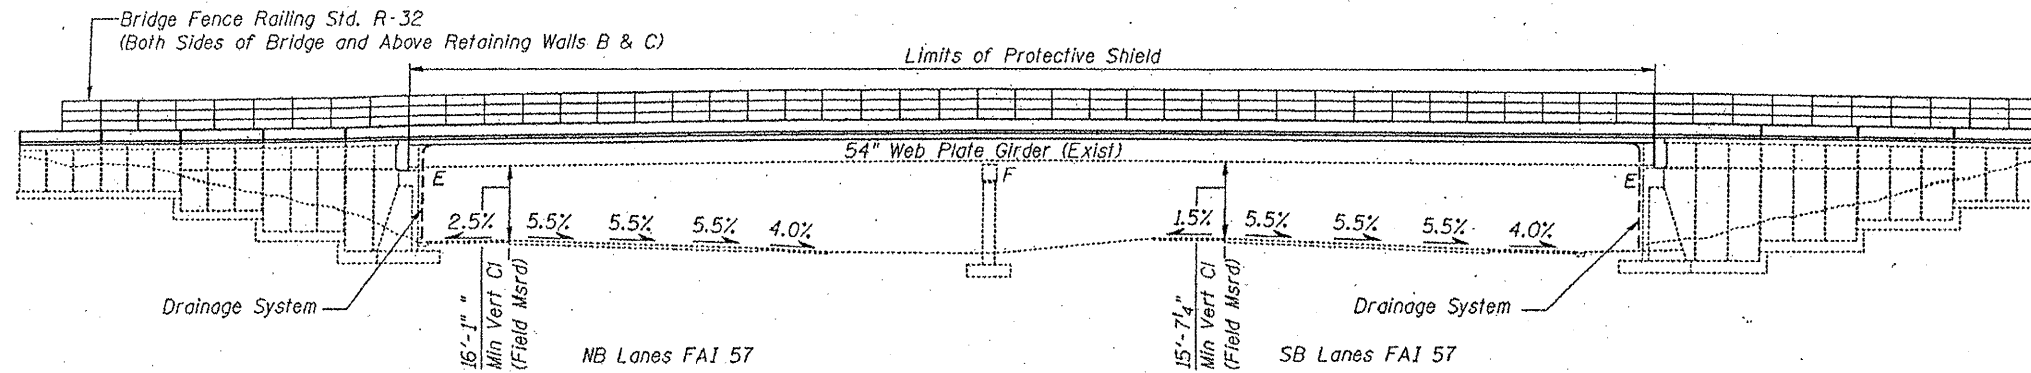

ELEVATION

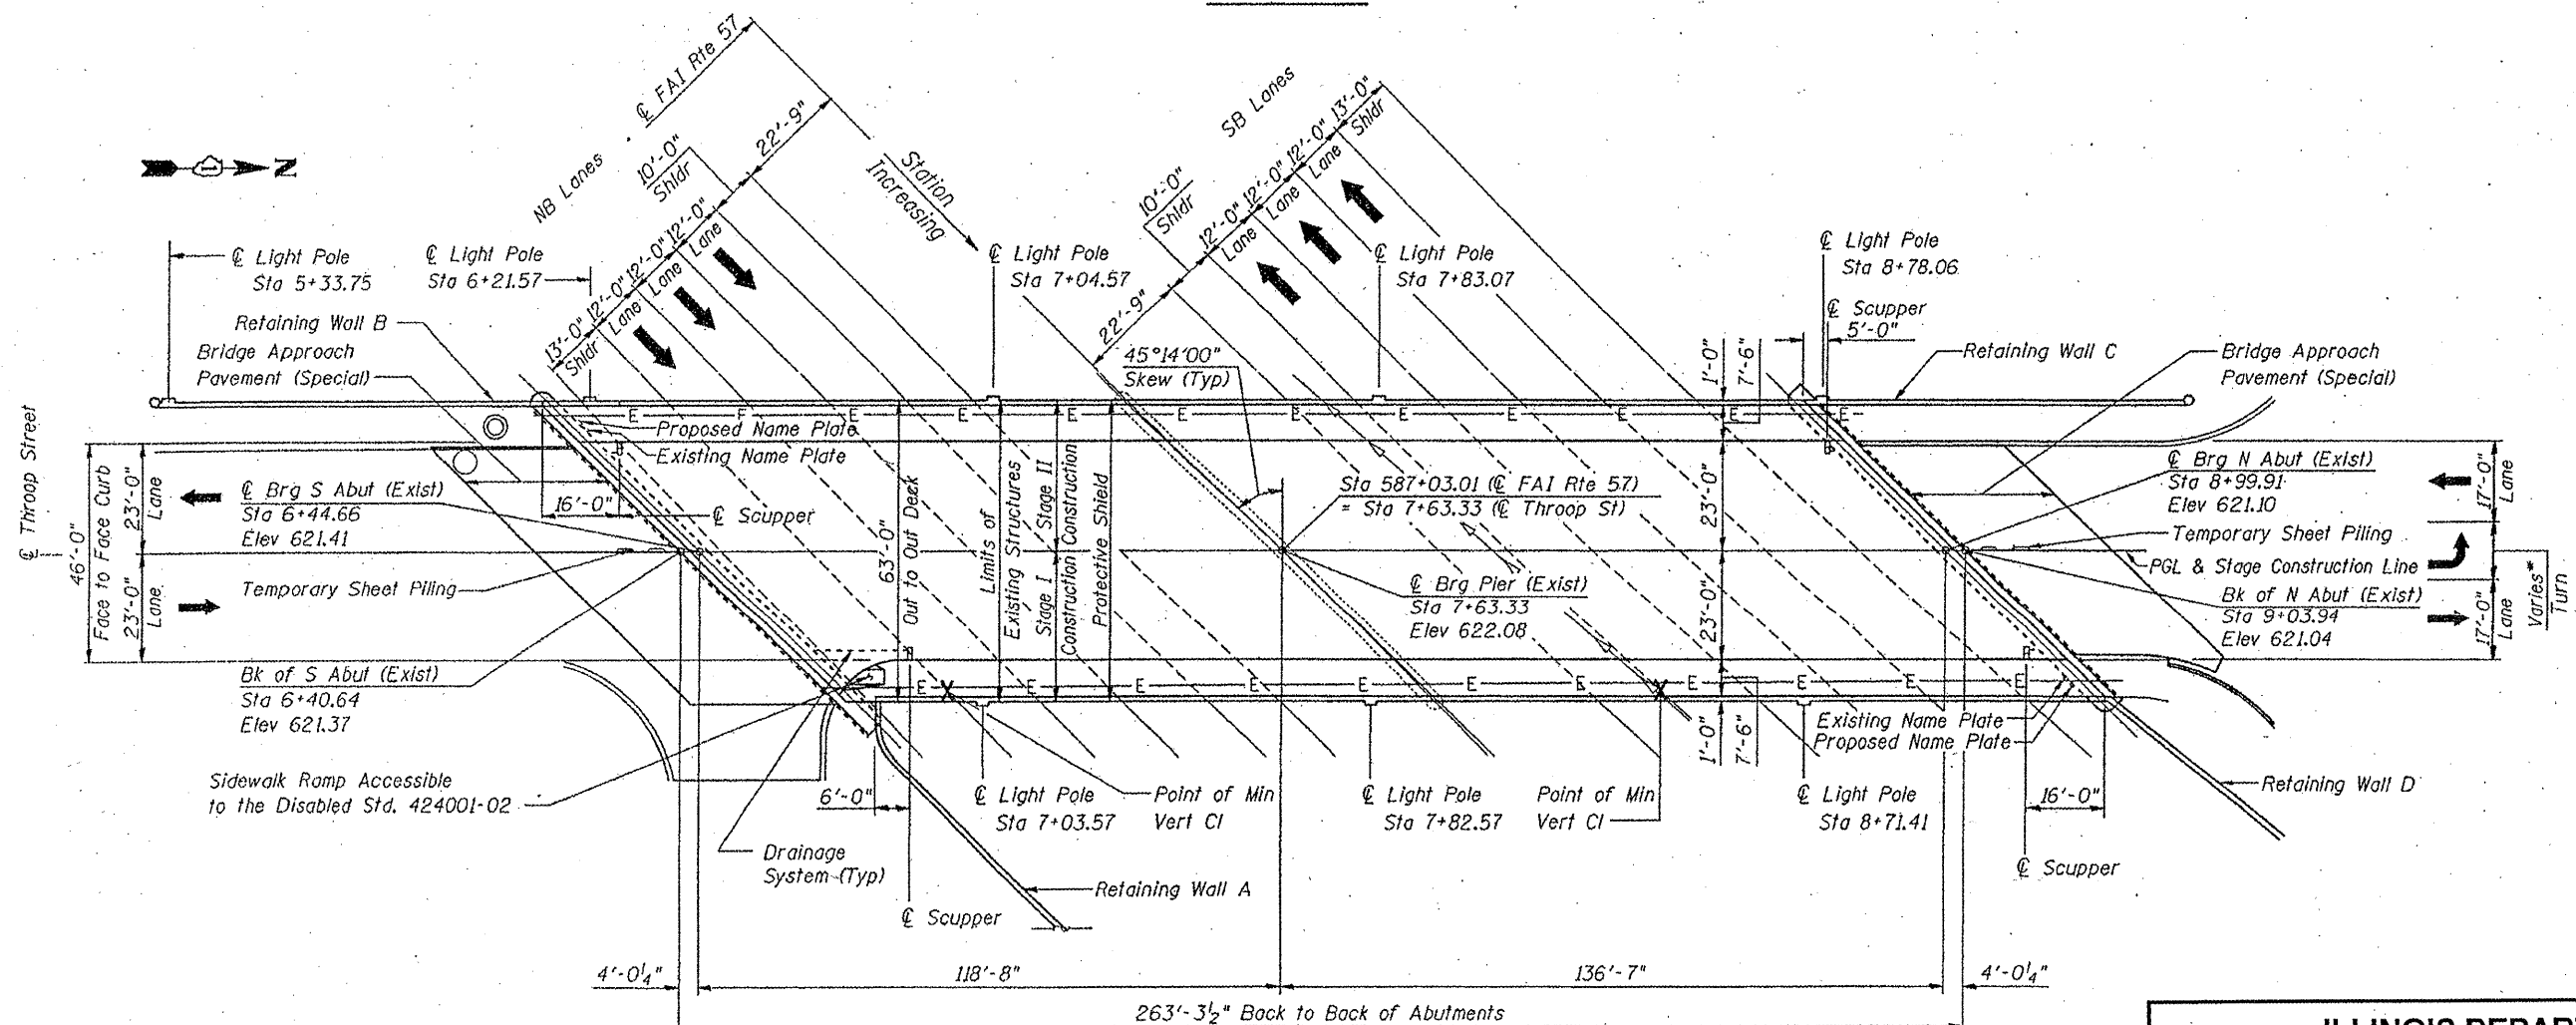

PLAN

FOR INFORMATION ONLY

ILLINOIS DEPARTMENT OF  
TRANSPORTATION  
STRUCTURAL REPAIRS  
PLAN & ELEVATION  
SN: 016-2032  
SHEET 1 OF 3