


ROUTE	SECTION	COUNTY	TOTAL SHEETS	SHEET NUMBER
VARIOUS	2011-060-BR	COOK	49	44

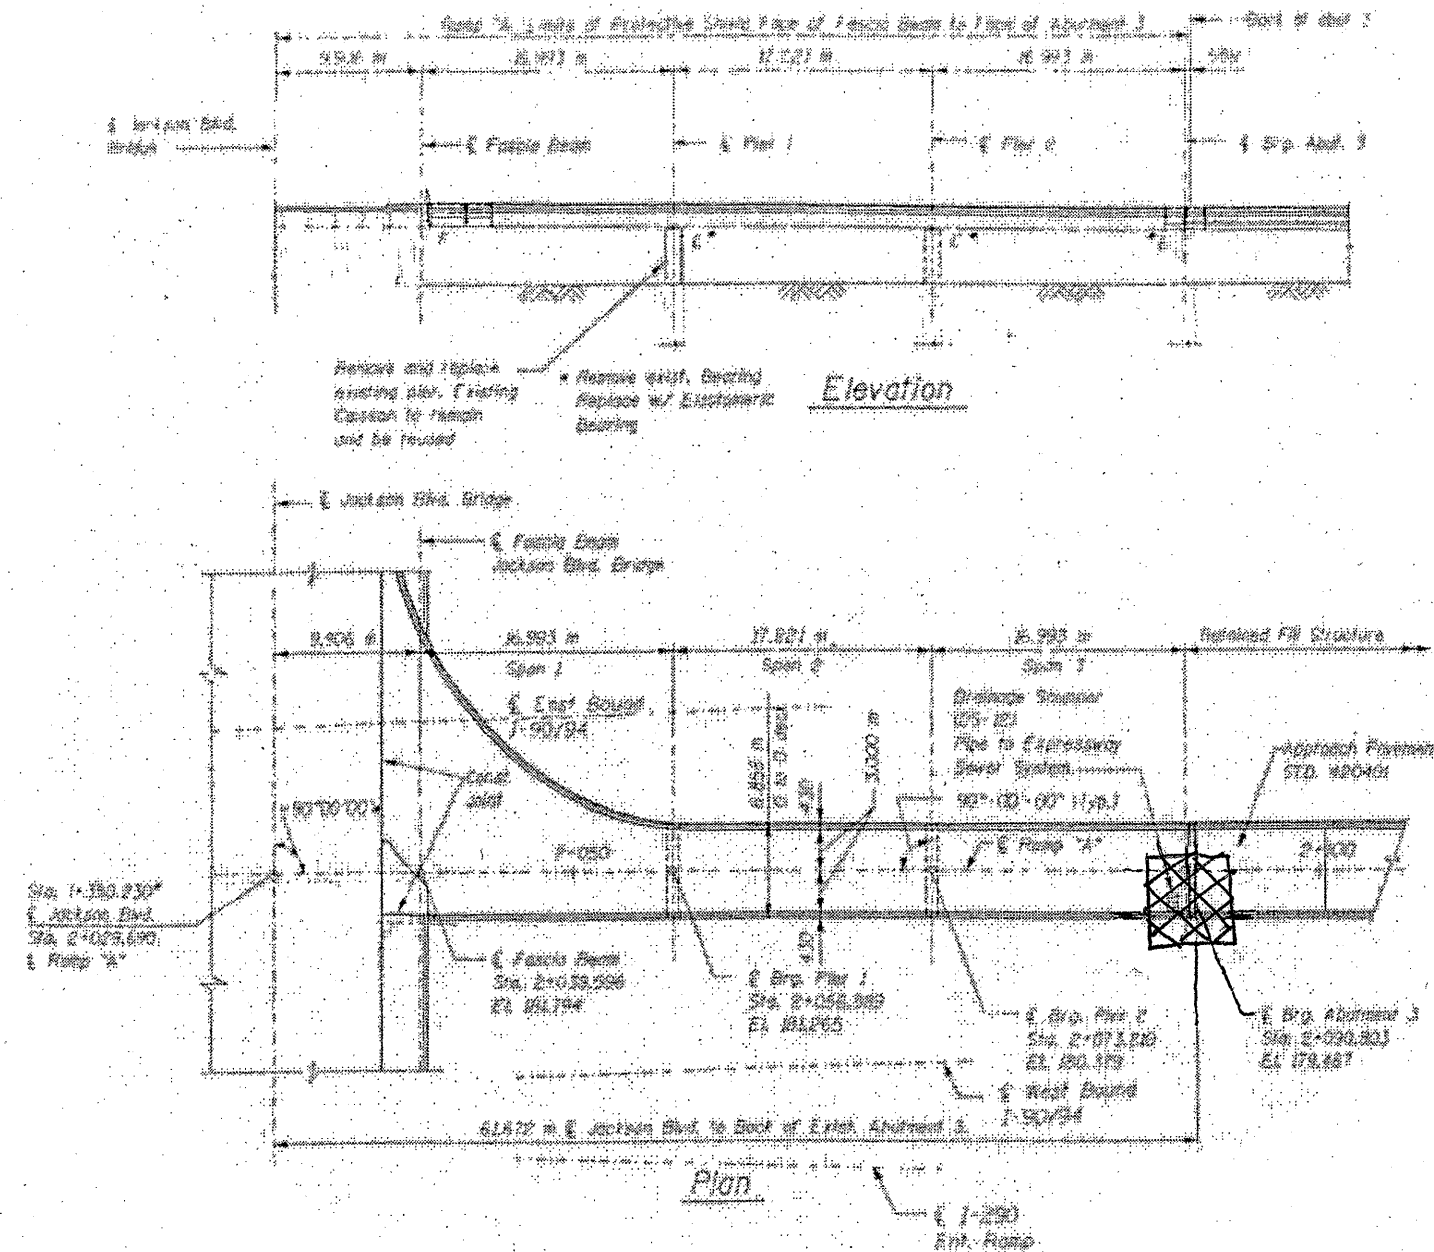

 DRAINAGE PIPE EXTENSION

ILLINOIS DEPARTMENT OF
 TRANSPORTATION
 STRUCTURAL REPAIRS
 PLAN & ELEVATION
 SN: 016-0588
 SHEET 2 OF 3