

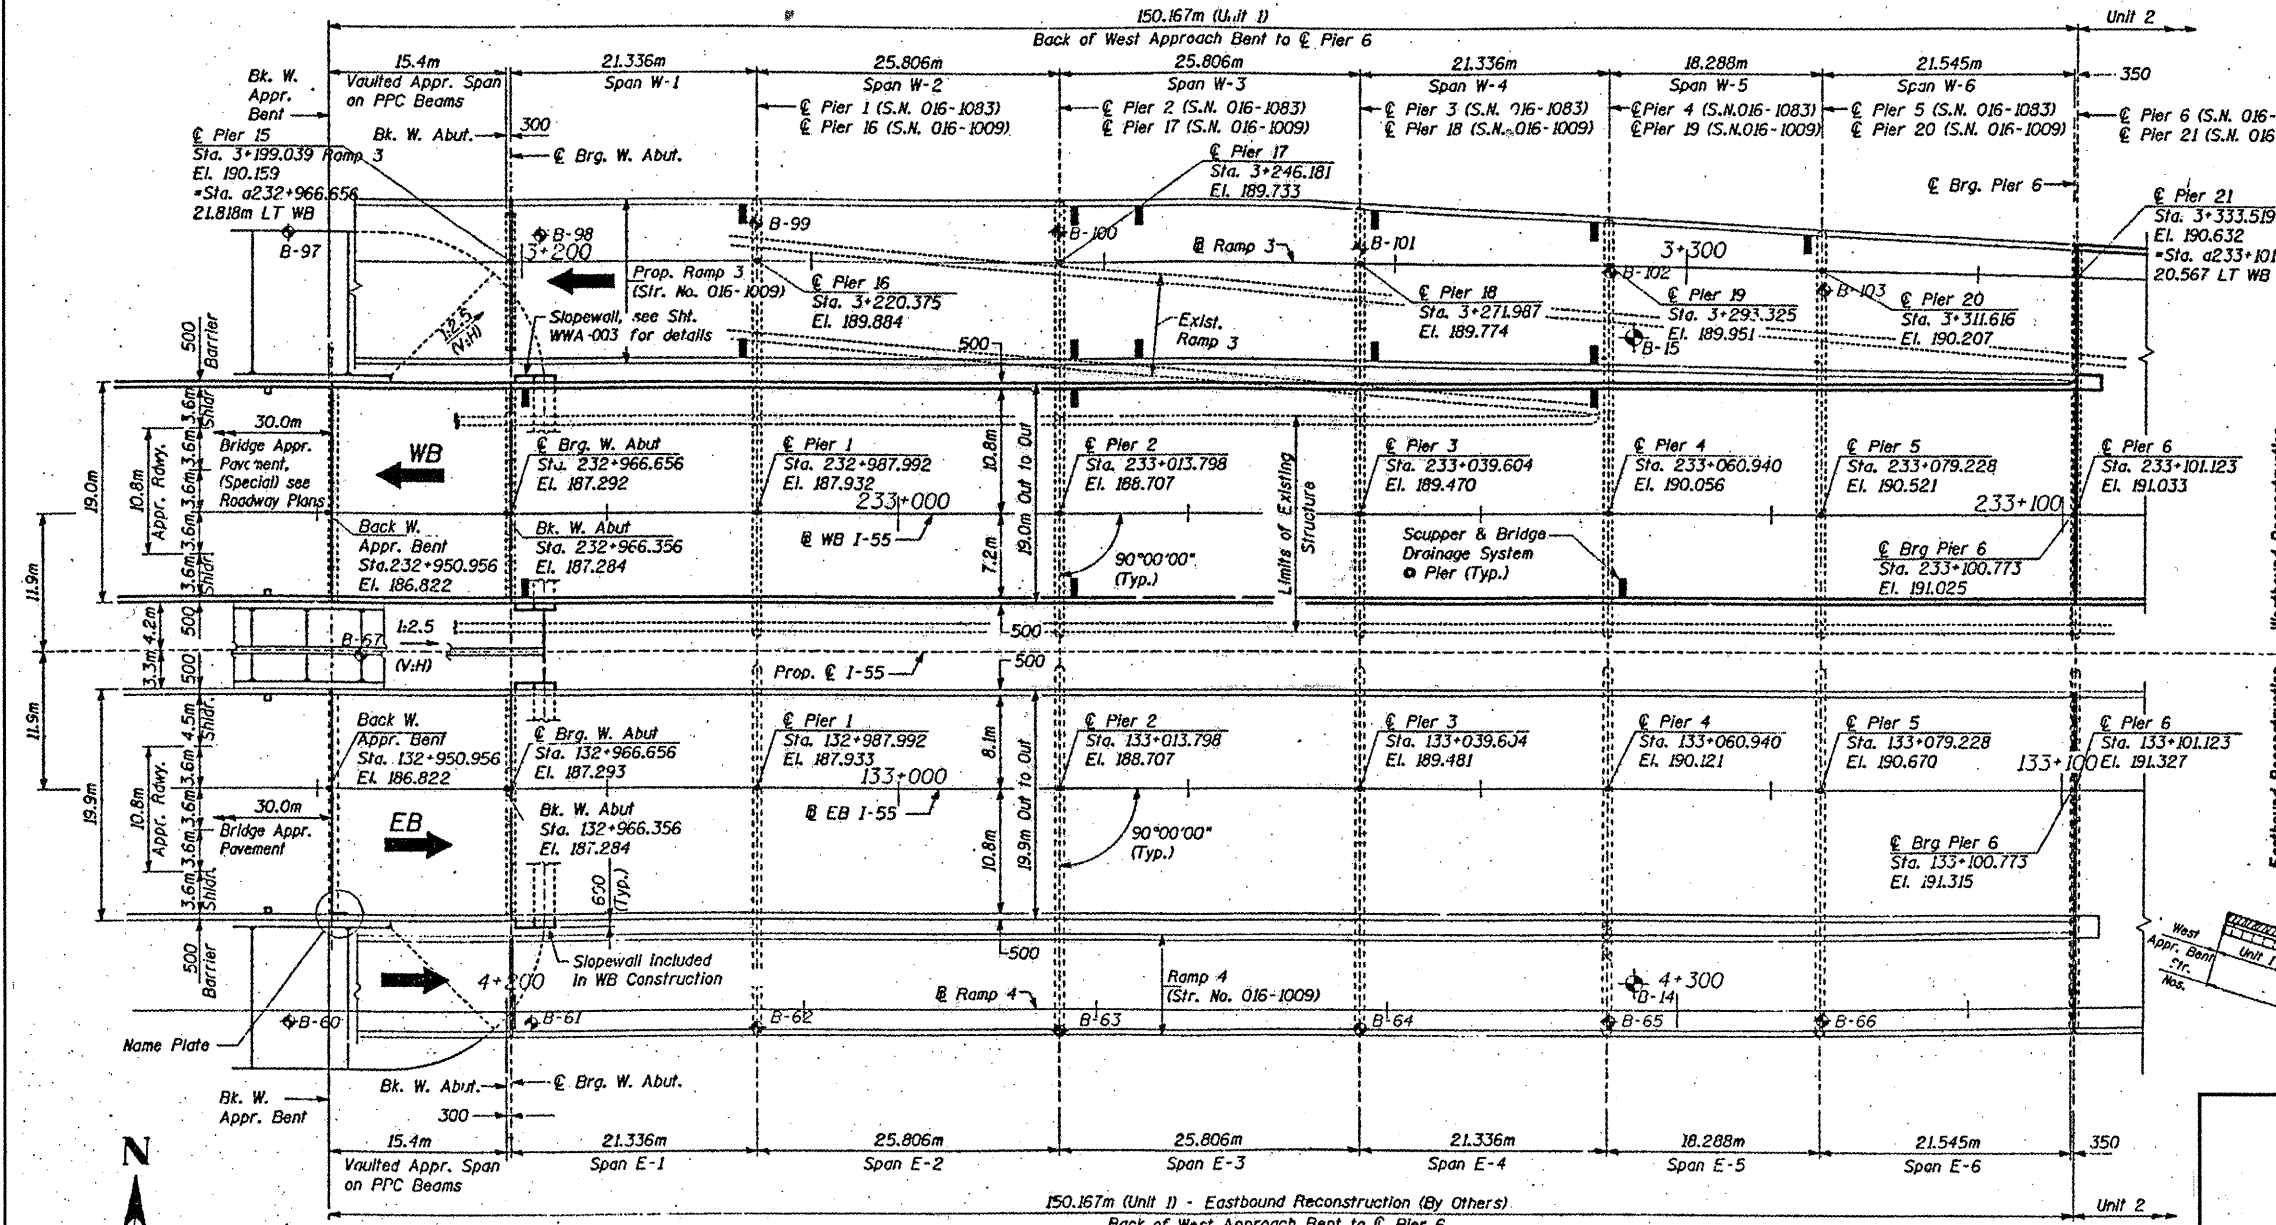


ROUTE	SECTION	COUNTY	TOTAL SHEETS	SHEET NUMBER
VARIOUS	2011-060-BR	COOK	49	45

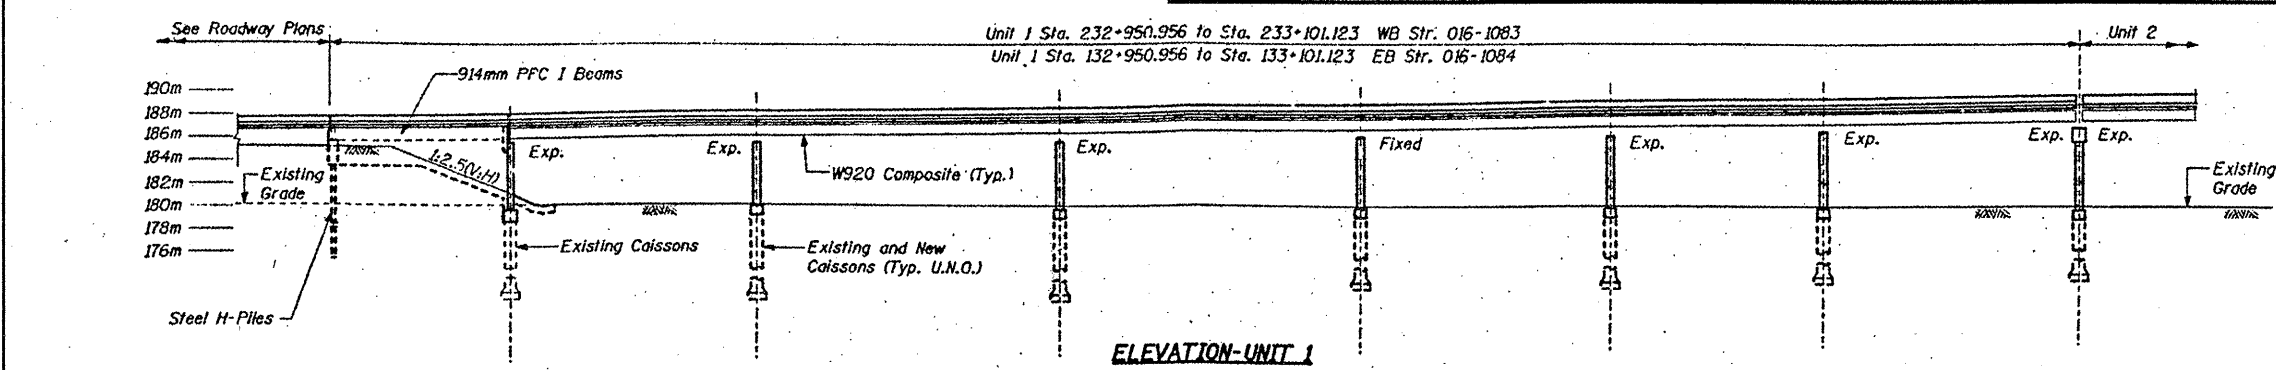

**FOR INFORMATION ONLY**

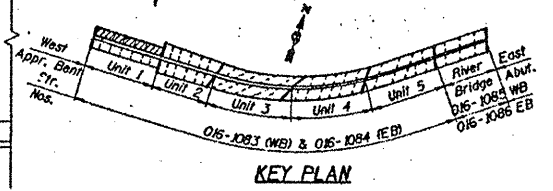

**ILLINOIS DEPARTMENT OF  
 TRANSPORTATION  
 STRUCTURAL REPAIRS  
 PLAN & ELEVATION  
 SN: 016-1083  
 SHEET 1 OF 2**