



ROUTE	SECTION	COUNTY	TOTAL SHEETS	SHEET NUMBER
VARIOUS	2011-060-BR	COOK	49	47

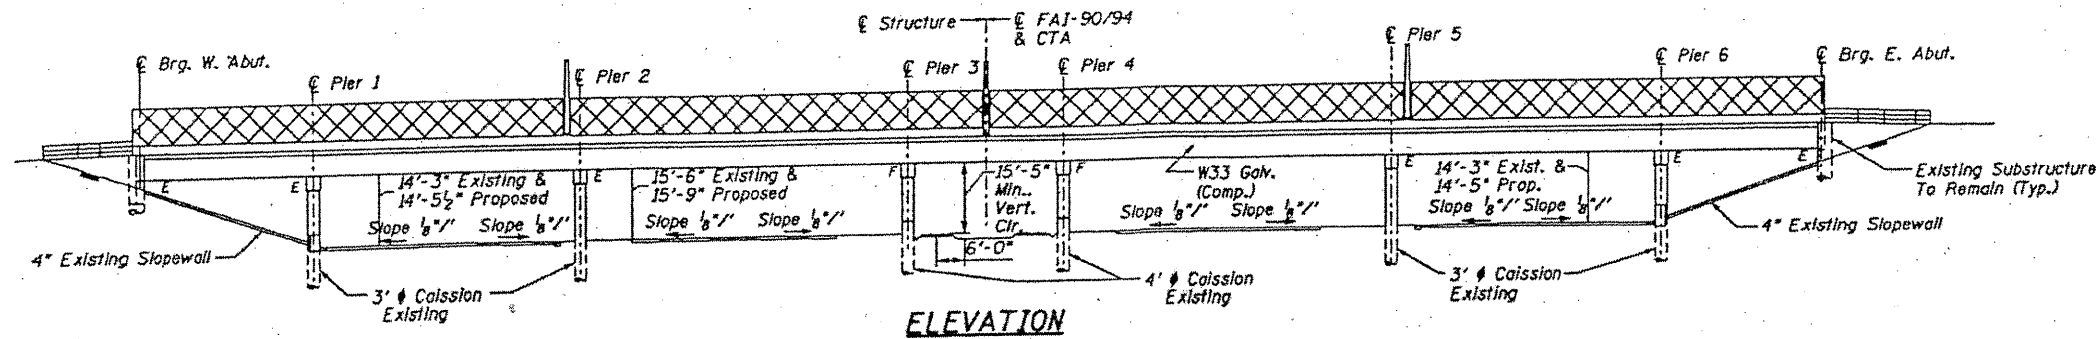

ELEVATION

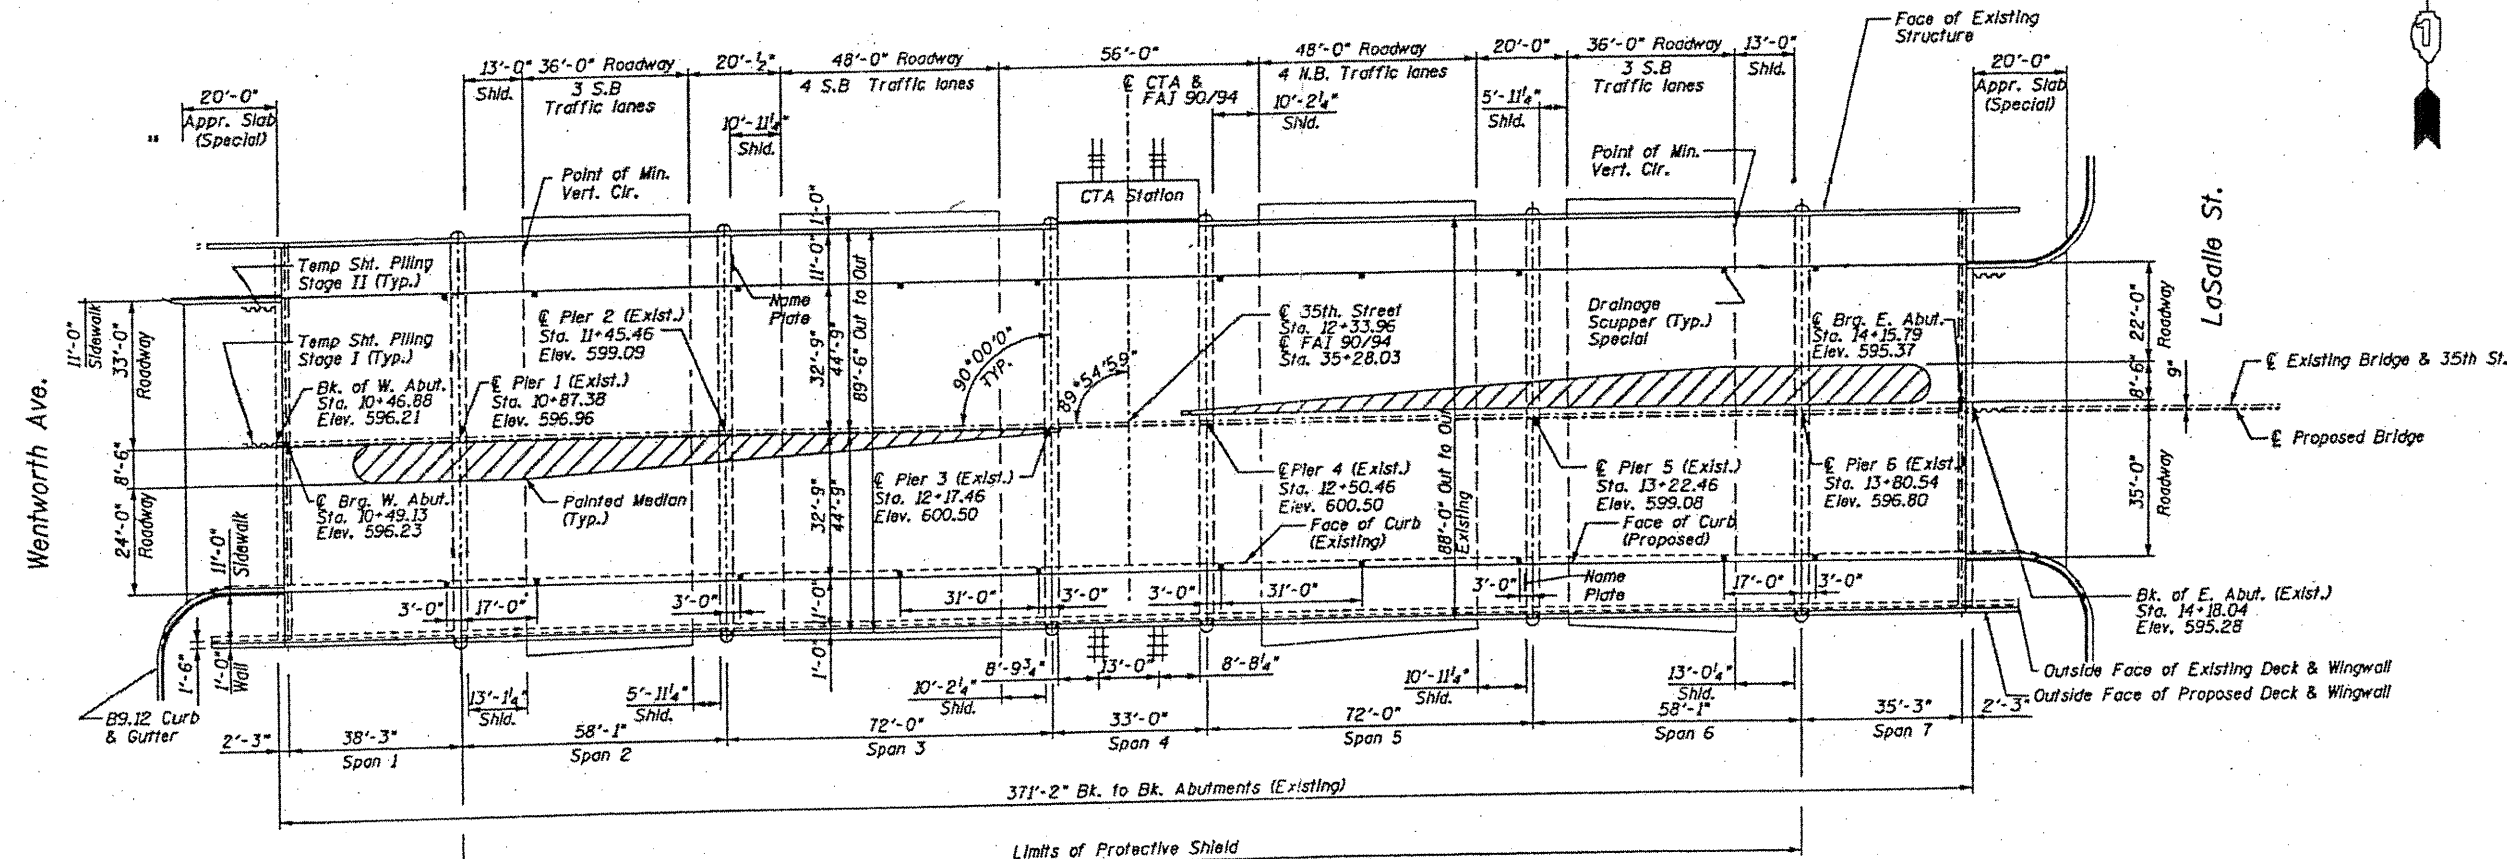

PLAN

Note: Partial Protective Shield is currently in Place. Contractor shall adjust or maintain shielding to meet specifications, see general notes sheet S2.



FOR INFORMATION ONLY

ILLINOIS DEPARTMENT OF
TRANSPORTATION
STRUCTURAL REPAIRS
PLAN & ELEVATION
SN: 016-1160
SHEET 1 OF 2