



ROUTE	SECTION	COUNTY	TOTAL SHEETS	SHEET NUMBER
FAI 290	2011-061-BR	COOK & DUPAGE	29	7

Contract 60P79

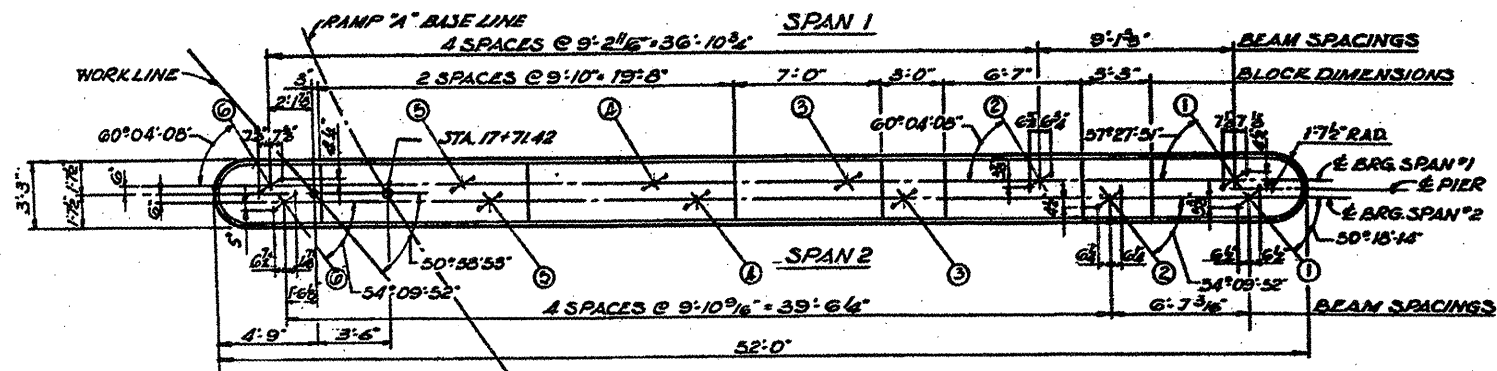


TOP PLAN
SCALE: 1/4"=1'-0"


NOTE
PEDESTAL BLOCKS TO BE
POURED MONOLITHICALLY
WITH CAP

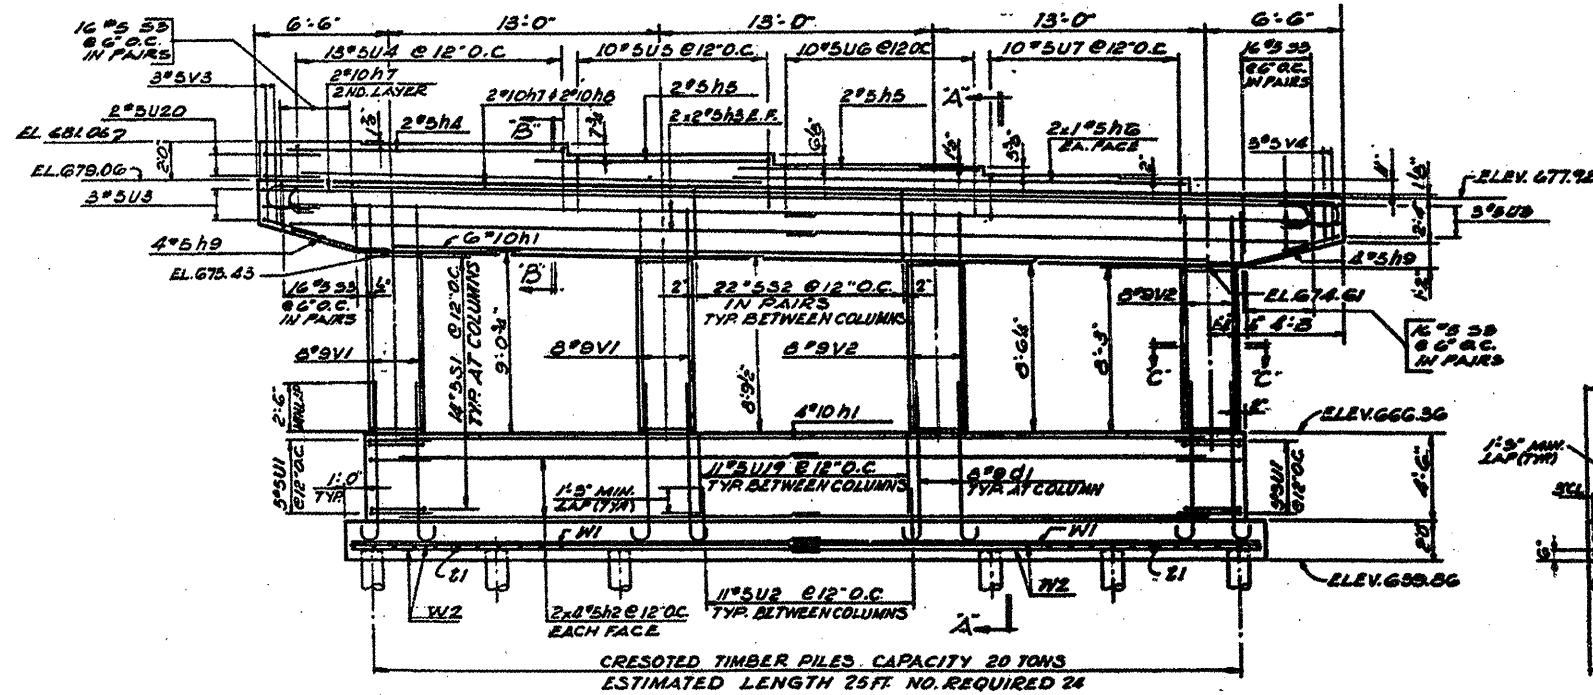


ELEVATION
SCALE: 1/4"=1'-0"

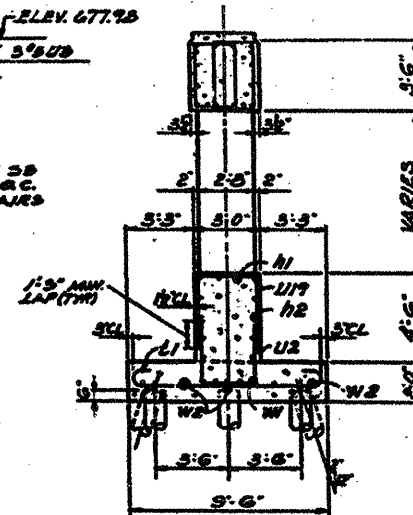


SECTION A-A
SCALE: 1/4"=1'-0"

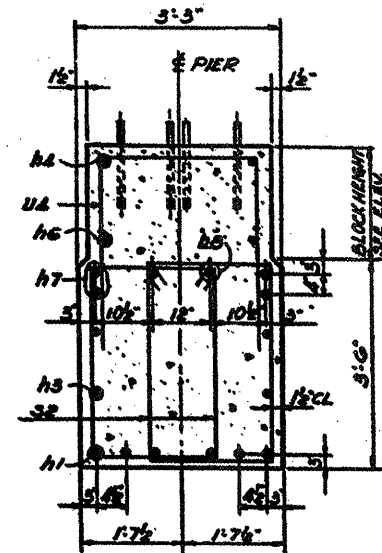

SECTION B-B
SCALE: 3/4"=1'-0"

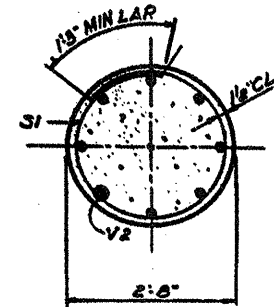

SECTION C-C
SCALE: 3/4"=1'-0"

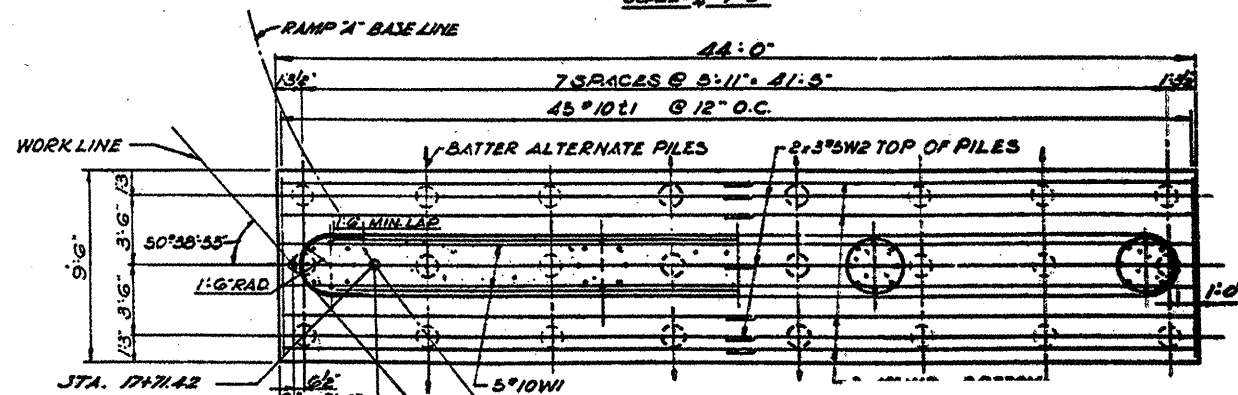

SECTION THRU CRASHWALL FOOTING PLAN
SCALE: 1/4"=1'-0"

FOR INFORMATION ONLY

SHEET 2 OF 10

ILLINOIS DEPARTMENT OF
TRANSPORTATION
SN 022-0015
LOCATION NO. 1
I-290 RAMP A-OVER IL 64 (NORTH AVE.)
PIER 1