



ROUTE	SECTION	COUNTY	TOTAL SHEETS	SHEET NUMBER
FAI 290	2011-061-BR	COOK & DUPAGE	29	15

Contract 60P79

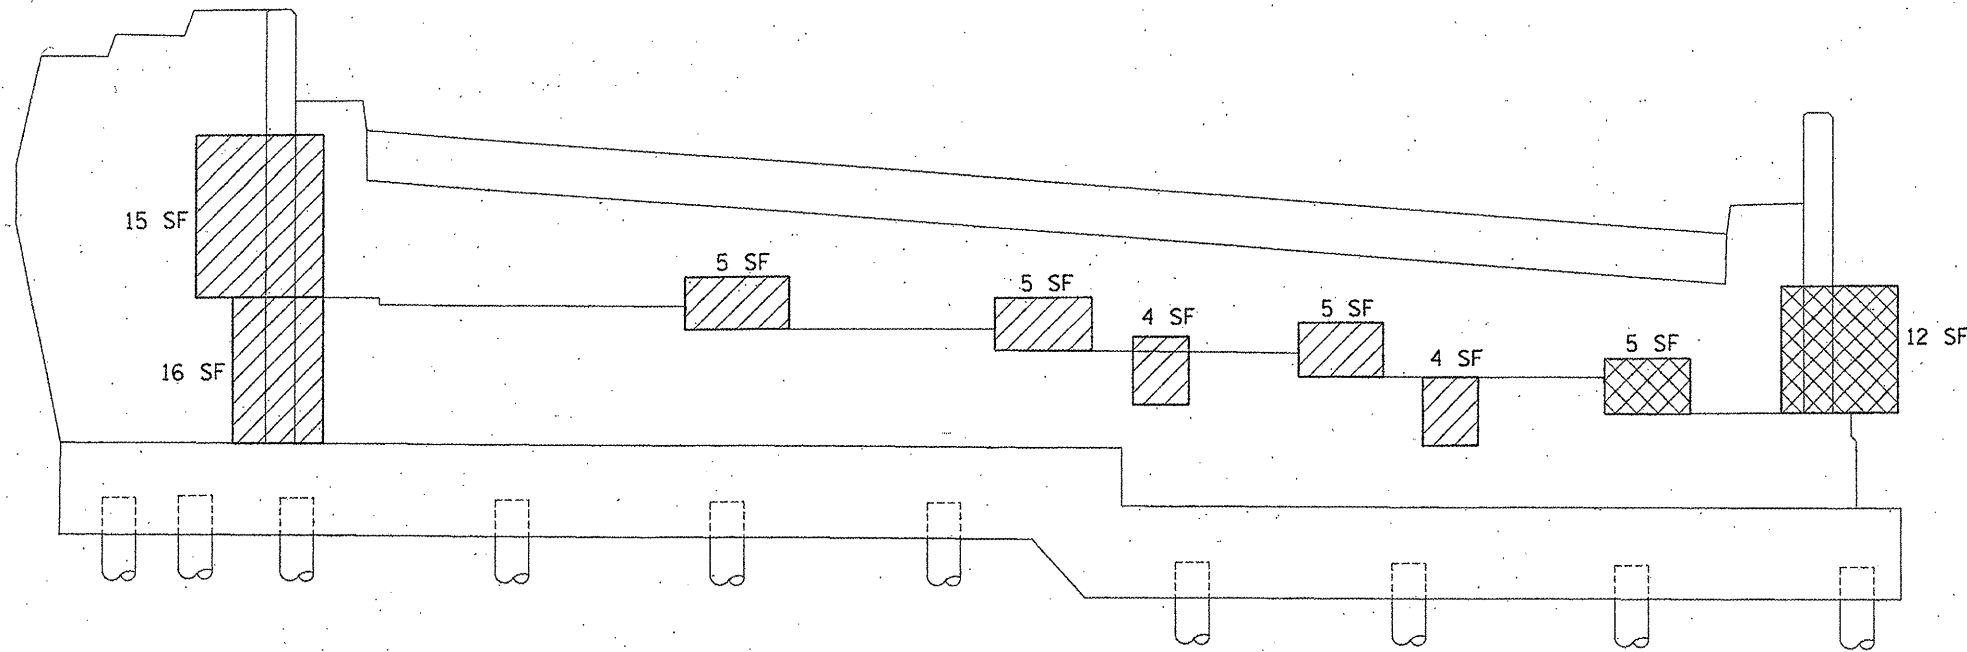


NORTH ABUTMENT

BILL OF MATERIAL (NORTH ABUTMENT)	UNIT	QUANTITY
STRUCTURAL REPAIR OF CONCRETE ≤ 5"	SQ. FT.	54
STRUCTURAL REPAIR OF CONCRETE > 5"	SQ. FT.	17

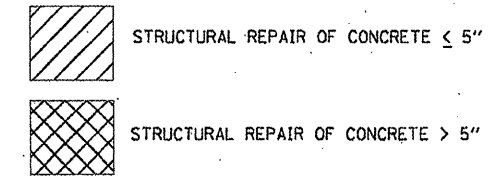

BILL OF MATERIAL (SOUTH ABUTMENT)	UNIT	QUANTITY
STRUCTURAL REPAIR OF CONCRETE ≤ 5"	SQ. FT.	6

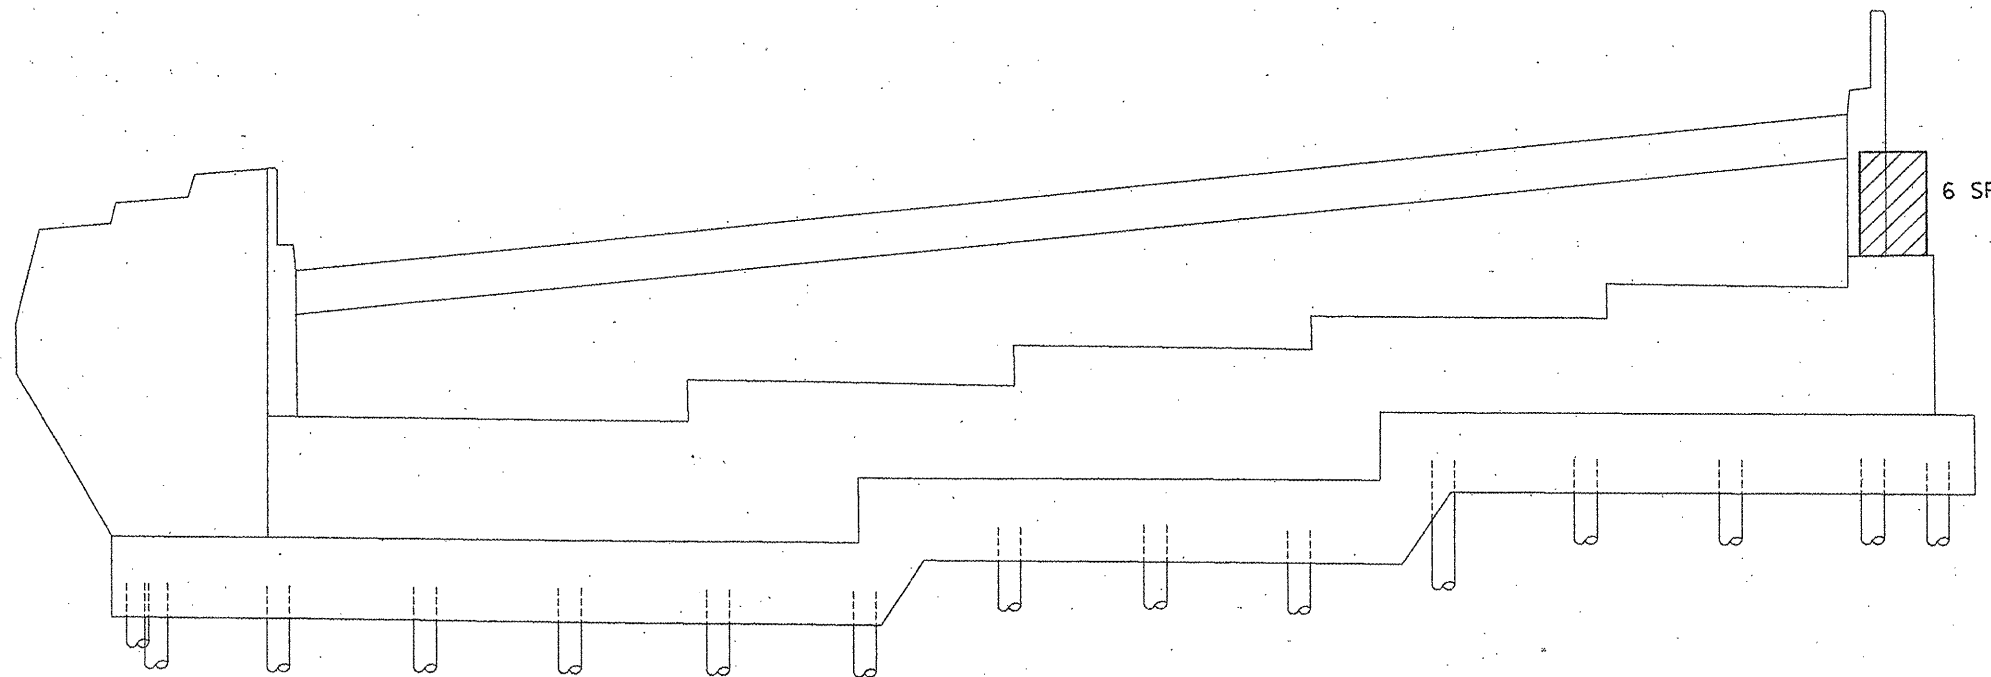

SOUTH ABUTMENT

ILLINOIS DEPARTMENT OF  
TRANSPORTATION  
SN 022-0015  
LOCATION NO. 1  
RAMP A-OVER IL 64 (NORTH AVE.)  
(N & S) ABUTMENT