


ROUTE	SECTION	COUNTY	TOTAL SHEETS	SHEET NUMBER
FAI 290	2011-061-BR	COOK & DUPAGE	29	18

Contract 60P79

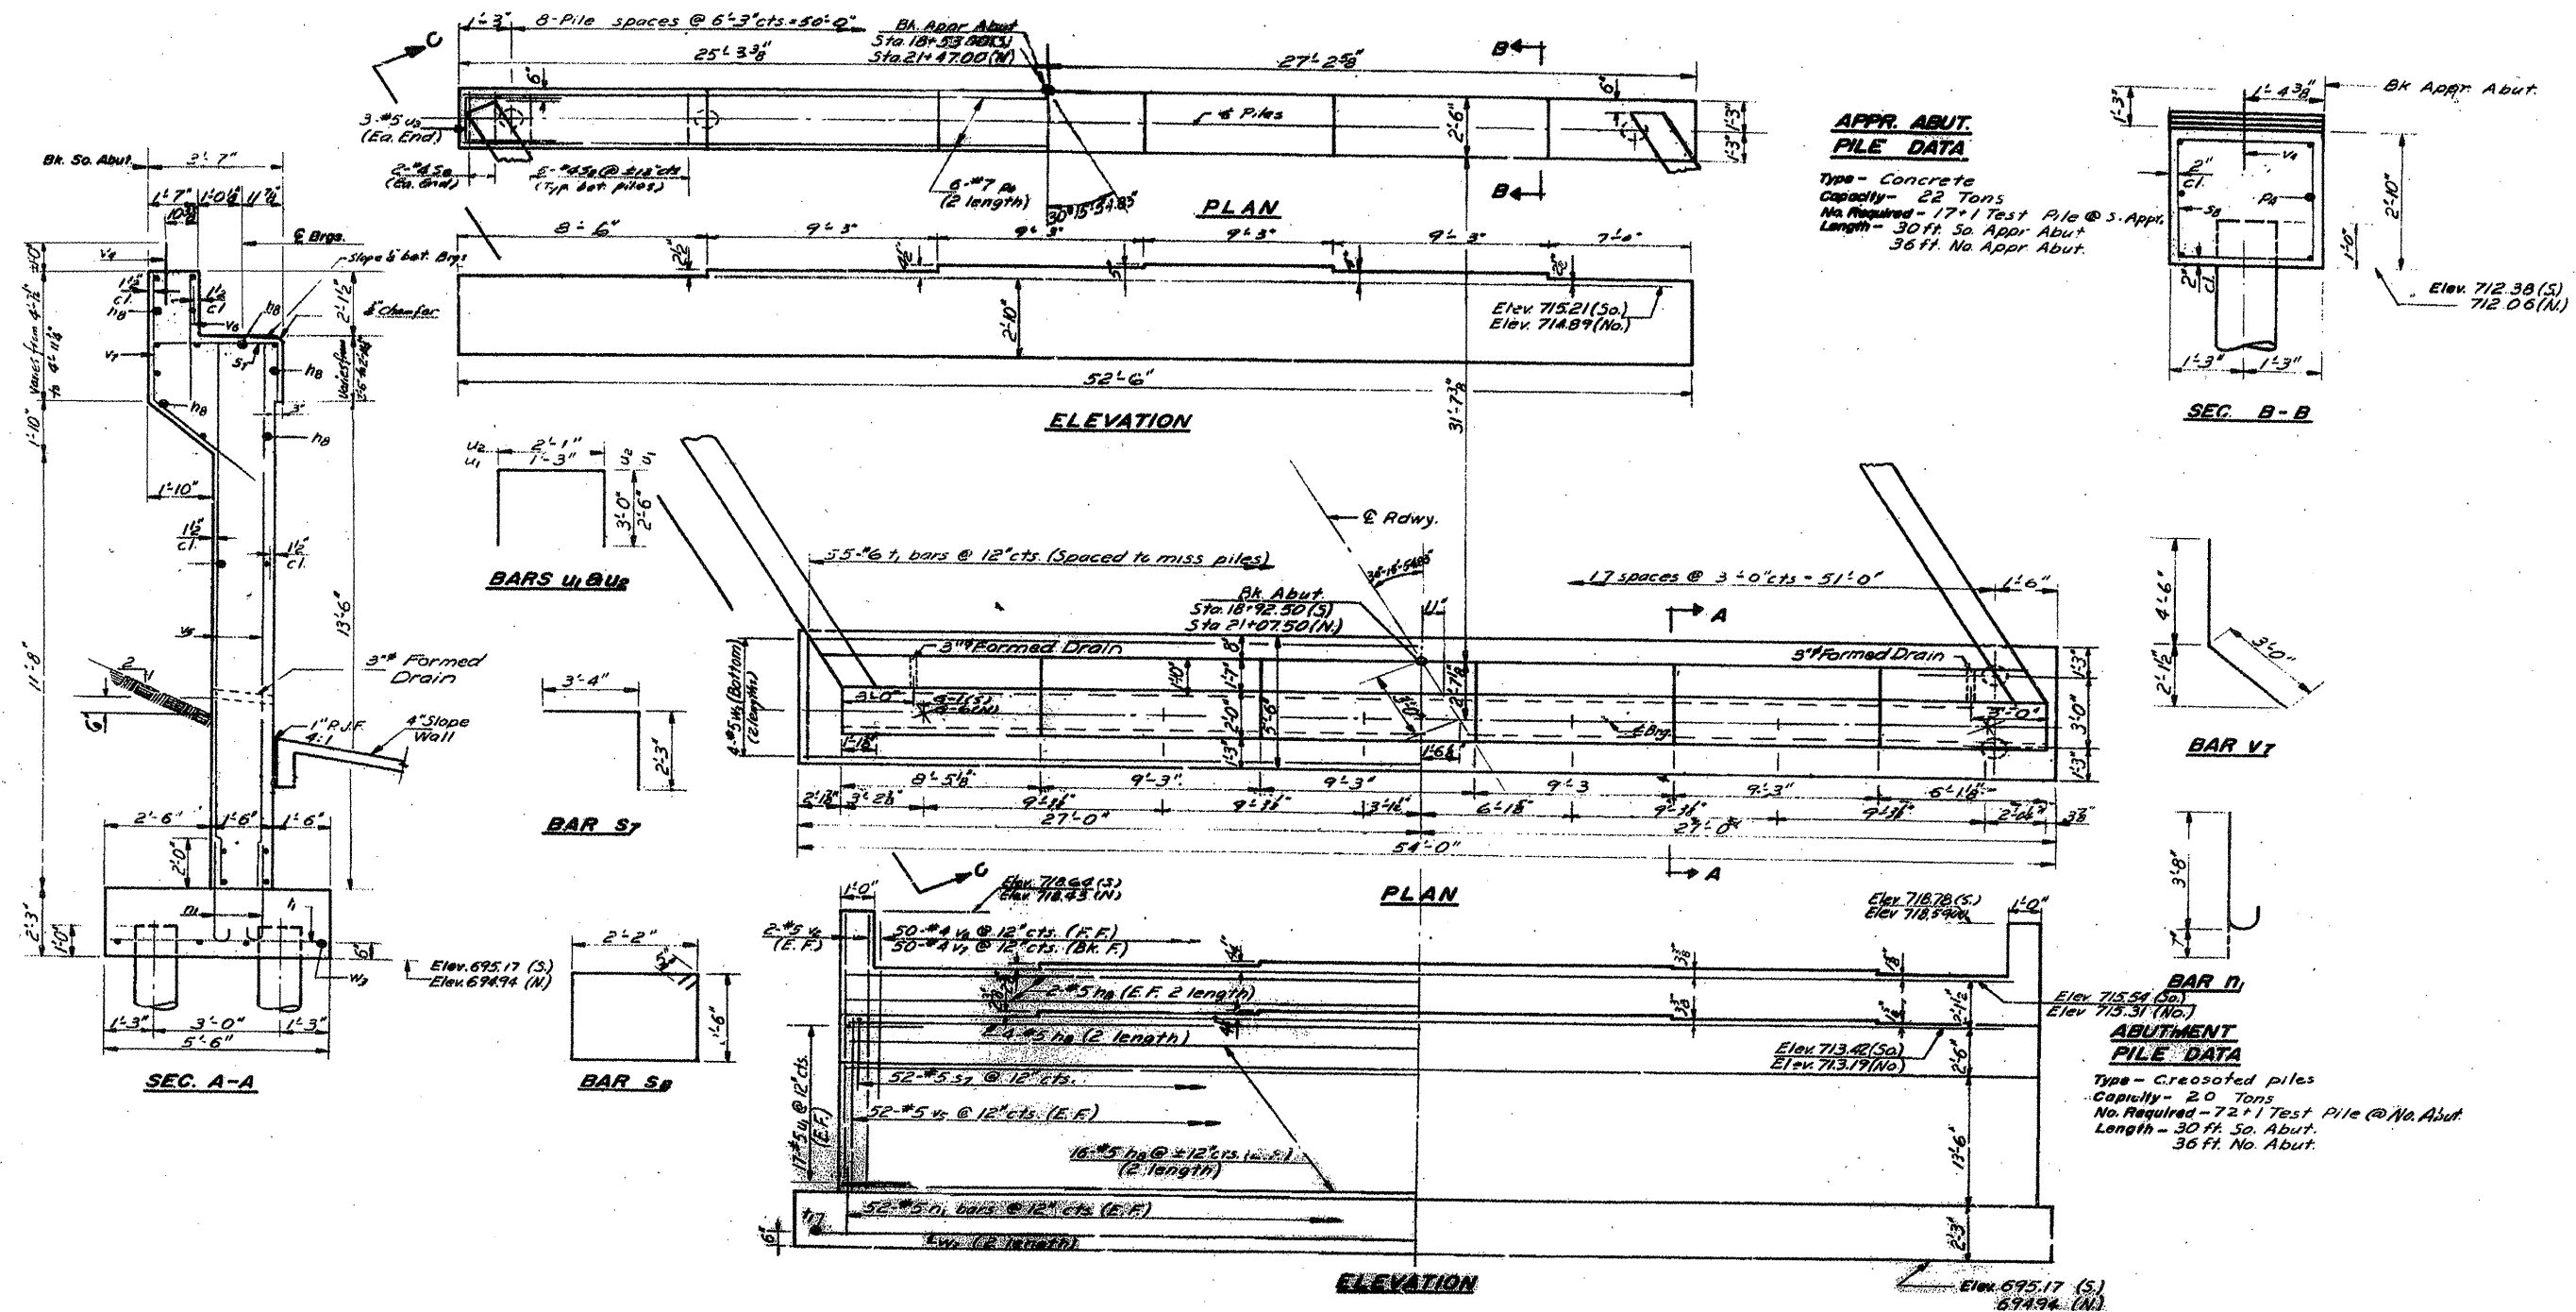

APPR. ABUT. PILE DATA

Type - Concrete
 Capacity - 22 Tons
 No. Required - 17 + 1 Test Pile @ 3' Appr.
 Length - 30 ft. So. Appr. Abut.
 36 ft. No. Appr. Abut.

ABUTMENT PILE DATA

Type - Creosoted piles
 Capacity - 20 Tons
 No. Required - 72 + 1 Test Pile @ No. Abut.
 Length - 30 ft. So. Abut.
 36 ft. No. Abut.

FOR INFORMATION ONLY

SHEET 3 OF 6

ILLINOIS DEPARTMENT OF
 TRANSPORTATION
 SN 022-0109
 LOCATION NO. 2
 MILL ROAD OVER I-290
 SOUTH ABUTMENT